


GROUND FLOOR




FIRST FLOOR

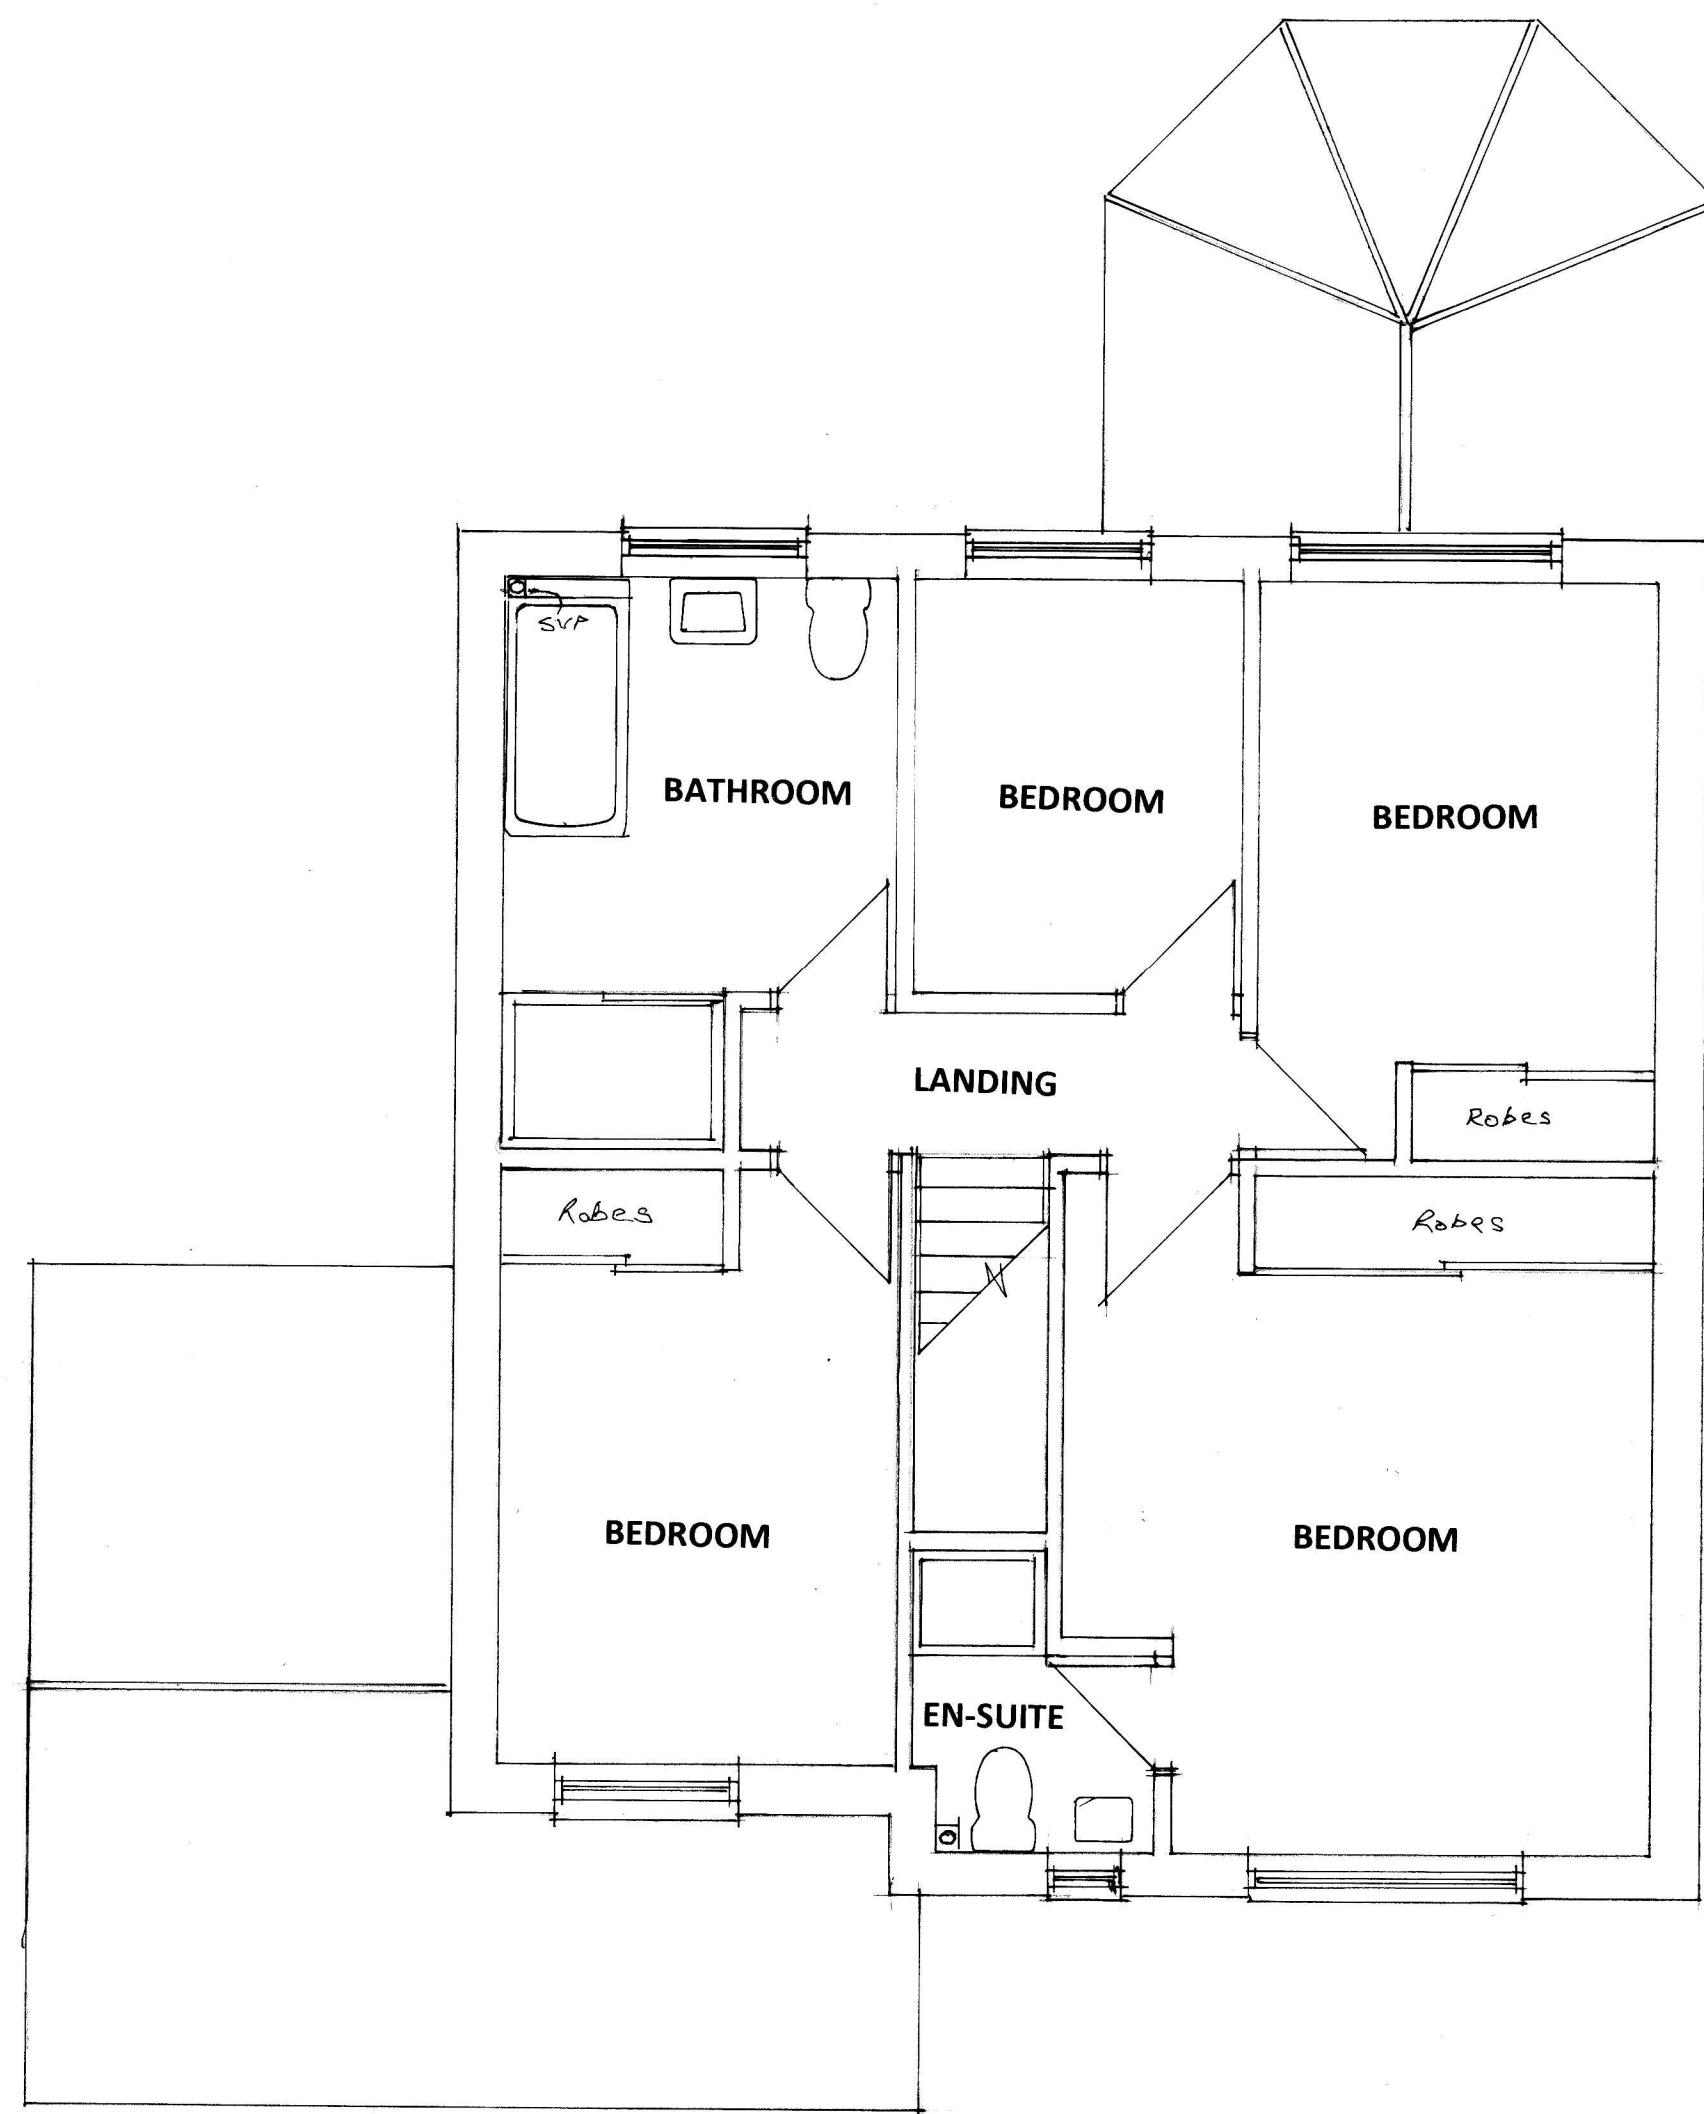

FRONT



REAR

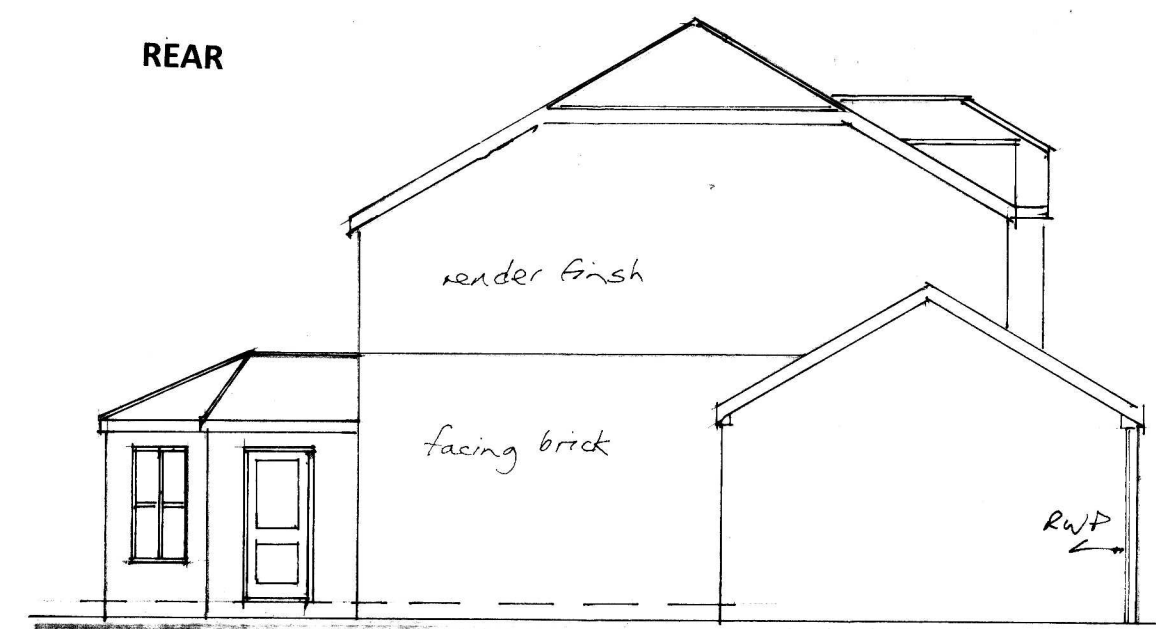

GABLE

PROPOSED 2 STOREY EXTENSION  
19 WHINDYKE  
BLACKHALL

EXISTING PLANS & ELEVATIONS  
1:50 & 1:100