


© Drawing and design copyright of GHBD Limited. This drawing has been produced for Mr & Mrs Joughin for the construction of a single storey extension to the rear of 41 Durham Road, Lanchester, DH7 0LR. It is not intended for use by any other person for any other purpose. This drawing has been produced form information supplied by third parties & as such their accuracy cannot be guaranteed. Do not scale the drawing. Use figured dimensions in all cases. Check all dimensions on site.

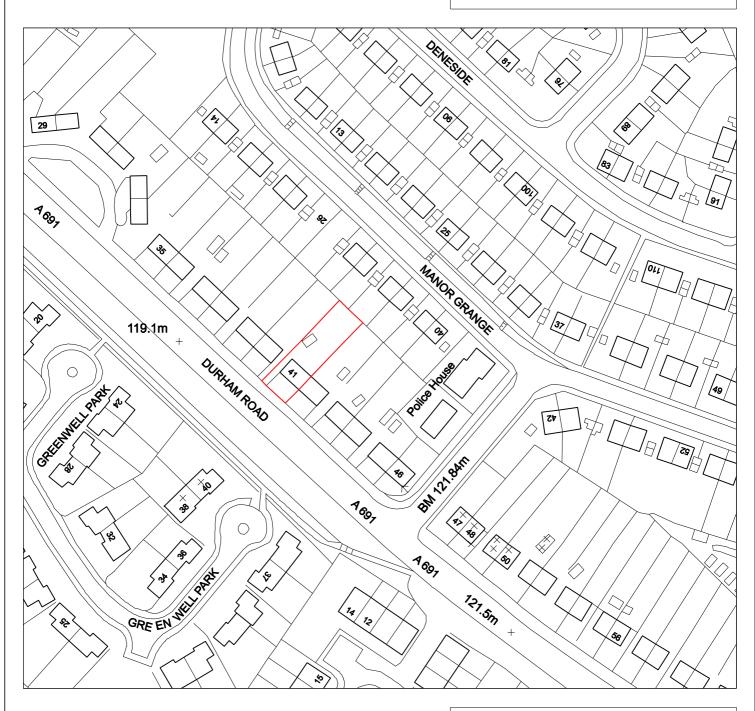

Location Plan





Telephone: 01207 693921 / 07879 065742.

Email: gh@ghbd.co.uk

Job

41 Durham Road, Lanchester. DH7 0LR

Drawing **Location Plan**

Date Apr'22	Scale 1:1250 @ A4	
Job No. 22/19	Drawing No. 001	Revision