


14A DENE WAY ASHURST HAMPSHIRE SO 407BX

EXISTING BLOCK PLAN FOR MR & MRS PALMER

DRAWING NO 5 DATE 7-5-22

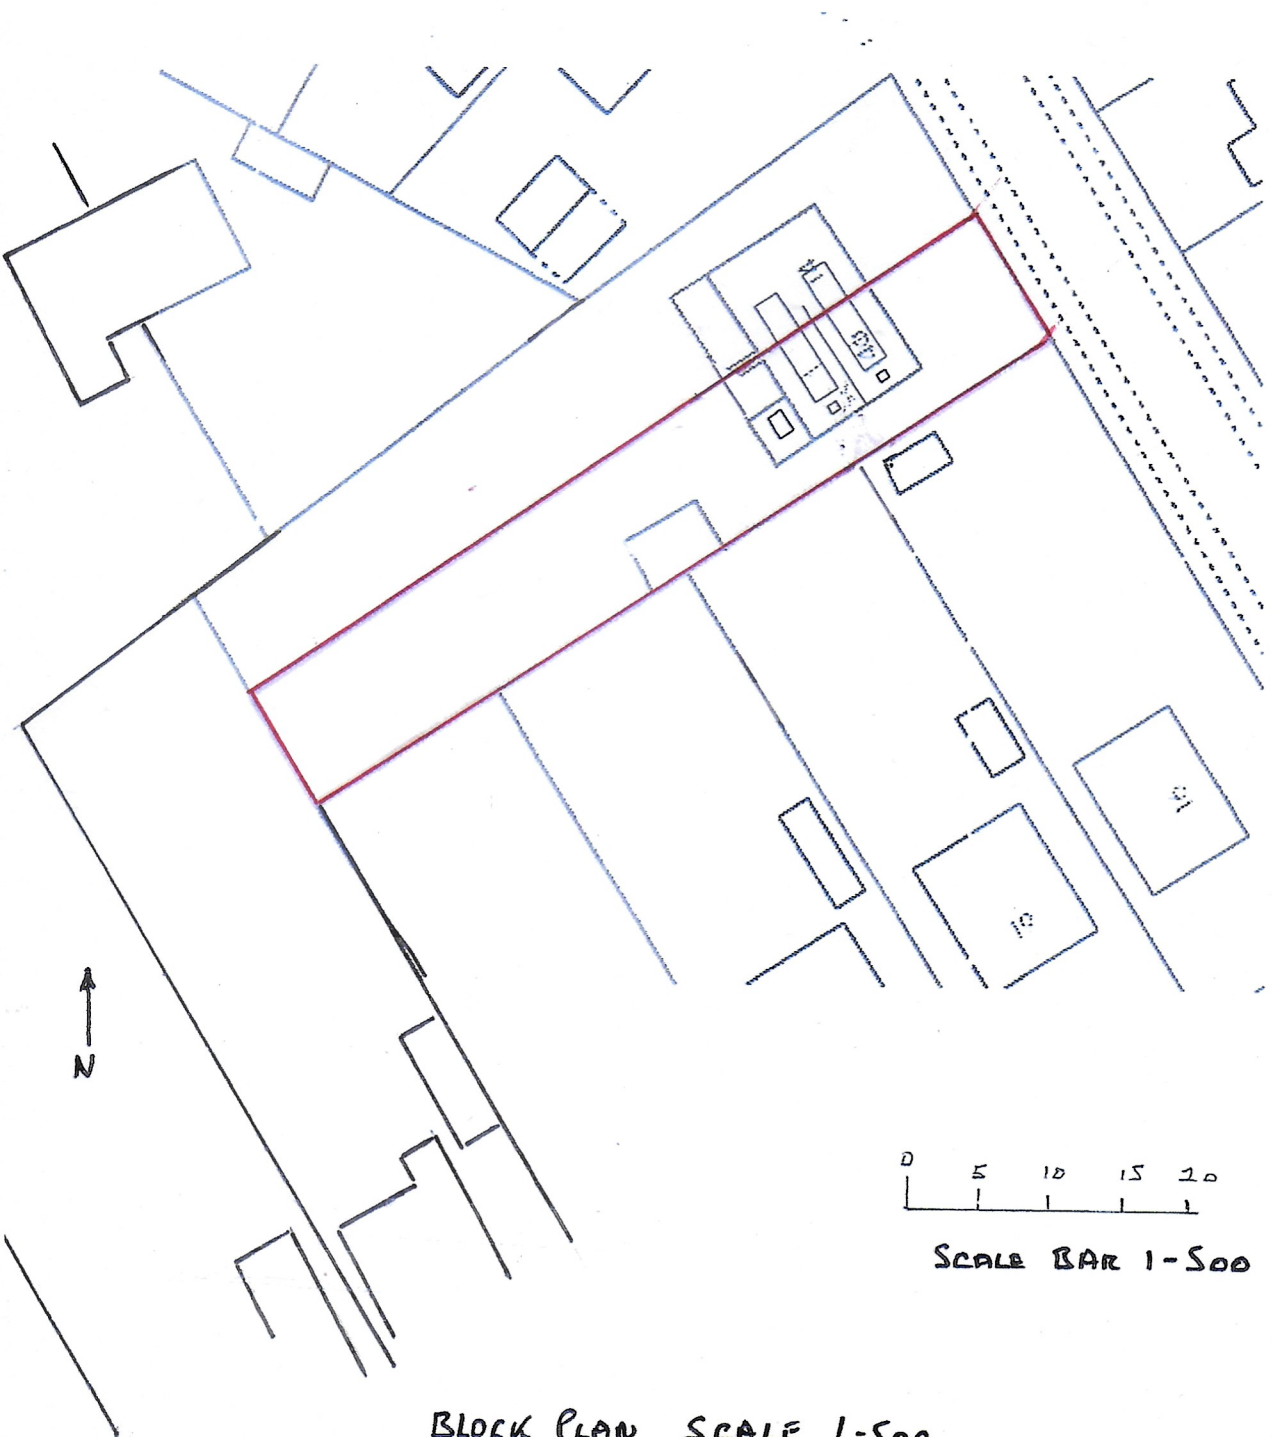

0 5 10 15 20  
SCALE BAR 1-500

BLOCK PLAN SCALE 1-500