


563290.000E

+

+

+

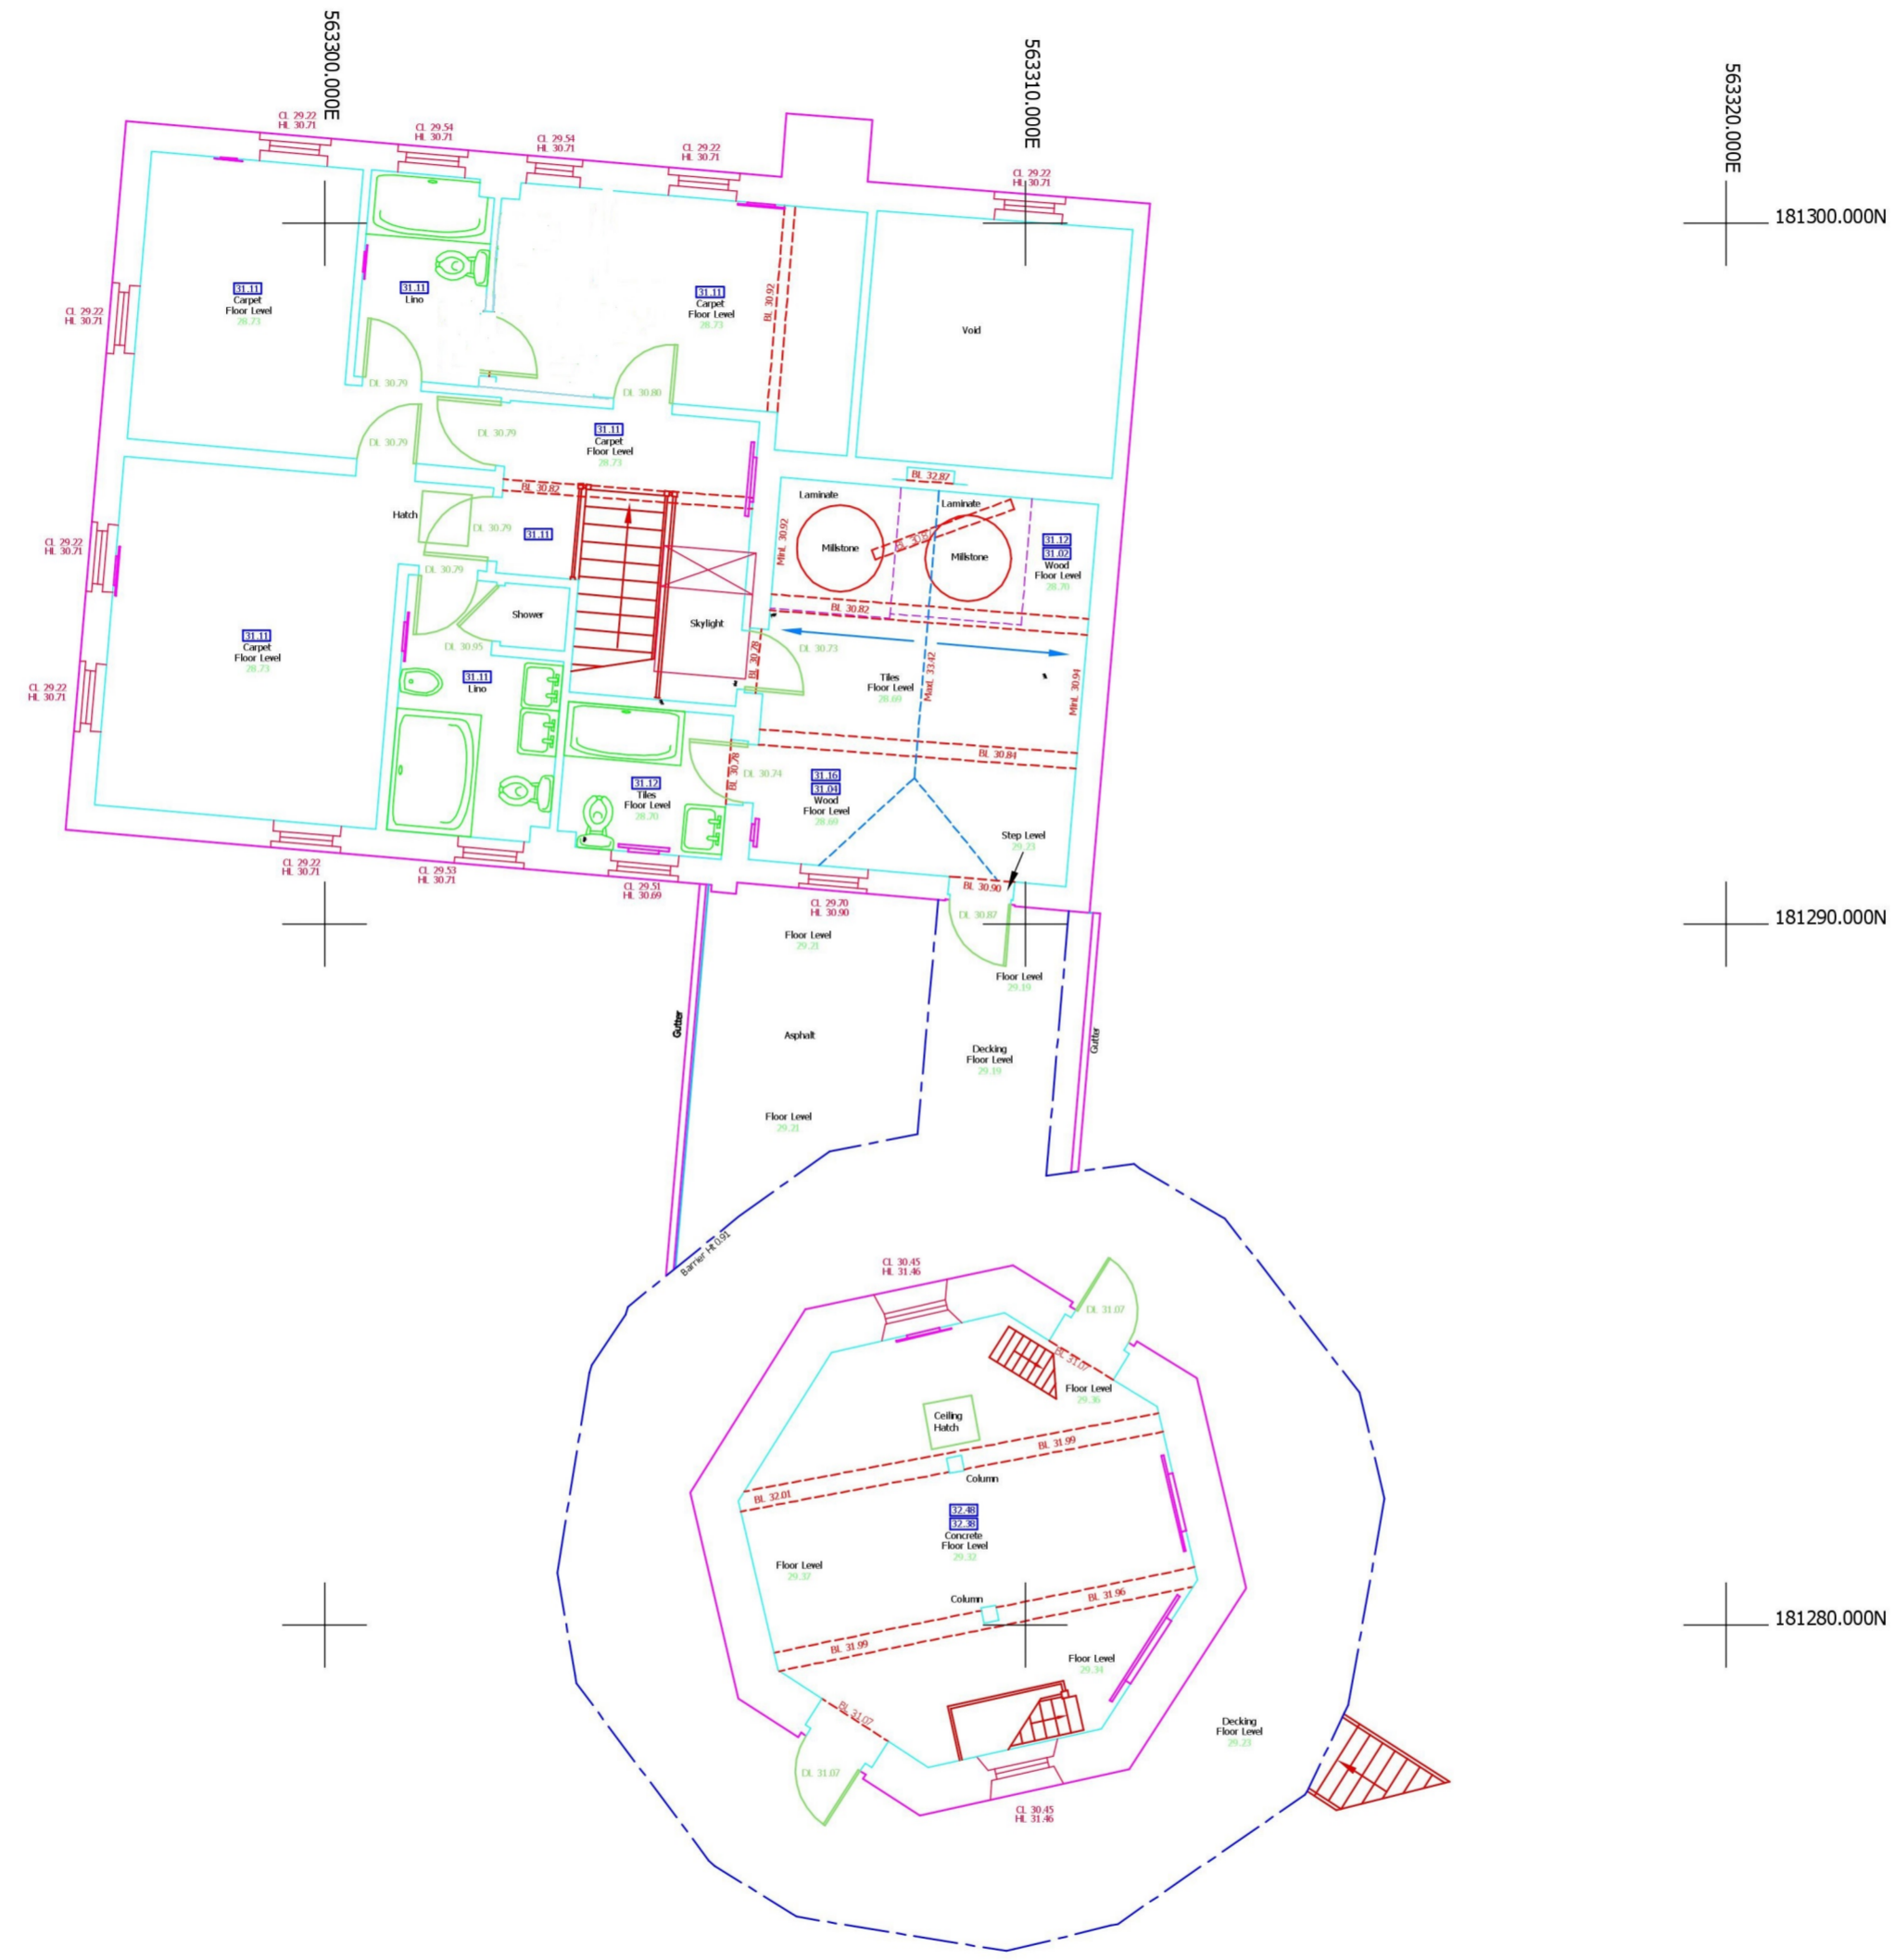

563300.000E

181300.000N

181280.000N

181270.000N



Building Abbreviations

AB	Air Brick	HD	Heating Duct
BL	Beam Level	HL	Window Head Level
BSL	Beam Soffit Level	MaxL	Maximum Level
CL	Window Cill Level	MinL	Minimum Level
DL	Door Head Level	PL	Plinth Level
DP	Down Pipe	RWP	Rain Water Pipe
DPC	Damp Proof Course	SL	Soffit Level
FEL	Finished Floor Level	SVP	Soil and Vent Pipe
(2.10)	Floor to Ceiling Height	VP	Vent Pipe
[27.28]	Levels	↔	Direction of Floor Joist Span

Notes

Grid is related to OS using GPS
All levels related to OS using GPS

5	-		
4	-		
3	-		
2	-		
1			
0	ACC	First Complete Issue	29/01/2018
Rev	Description		



CHINERY LAND SURVEYS

LABURNUM
MALDON ROAD
KELVEDON
ESSEX

Tele 01376 538135
Email acc@chinerylandsurveys.co.uk

SURVEYED	RJC	MR D ASHFORD
DRAWN	RJC	
SCALE	1:100	

**BAKER STREET MILL, STIFFORD CLAYS ROAD
ORSETT, GRAYS RM16 3LX**

**MEASURED BUILDING SURVEY
1ST FLOOR**

JOB No	DRAWING NUMBER
CLS18007	CLS18007005 PD2