


Copyright
 The Copyright of this drawing is the property of Architectural Designs and may not be reproduced without their written permission.

Notes
 Figure Dimensions only are to be taken from this drawing.
 DO NOT scale from drawings.
 All dimensions are to be verified on site prior to construction or fabrication.

Status
PLANNING.

| Rev. | Date | Amendment |
|------|------|-----------|
| | | |
| | | |

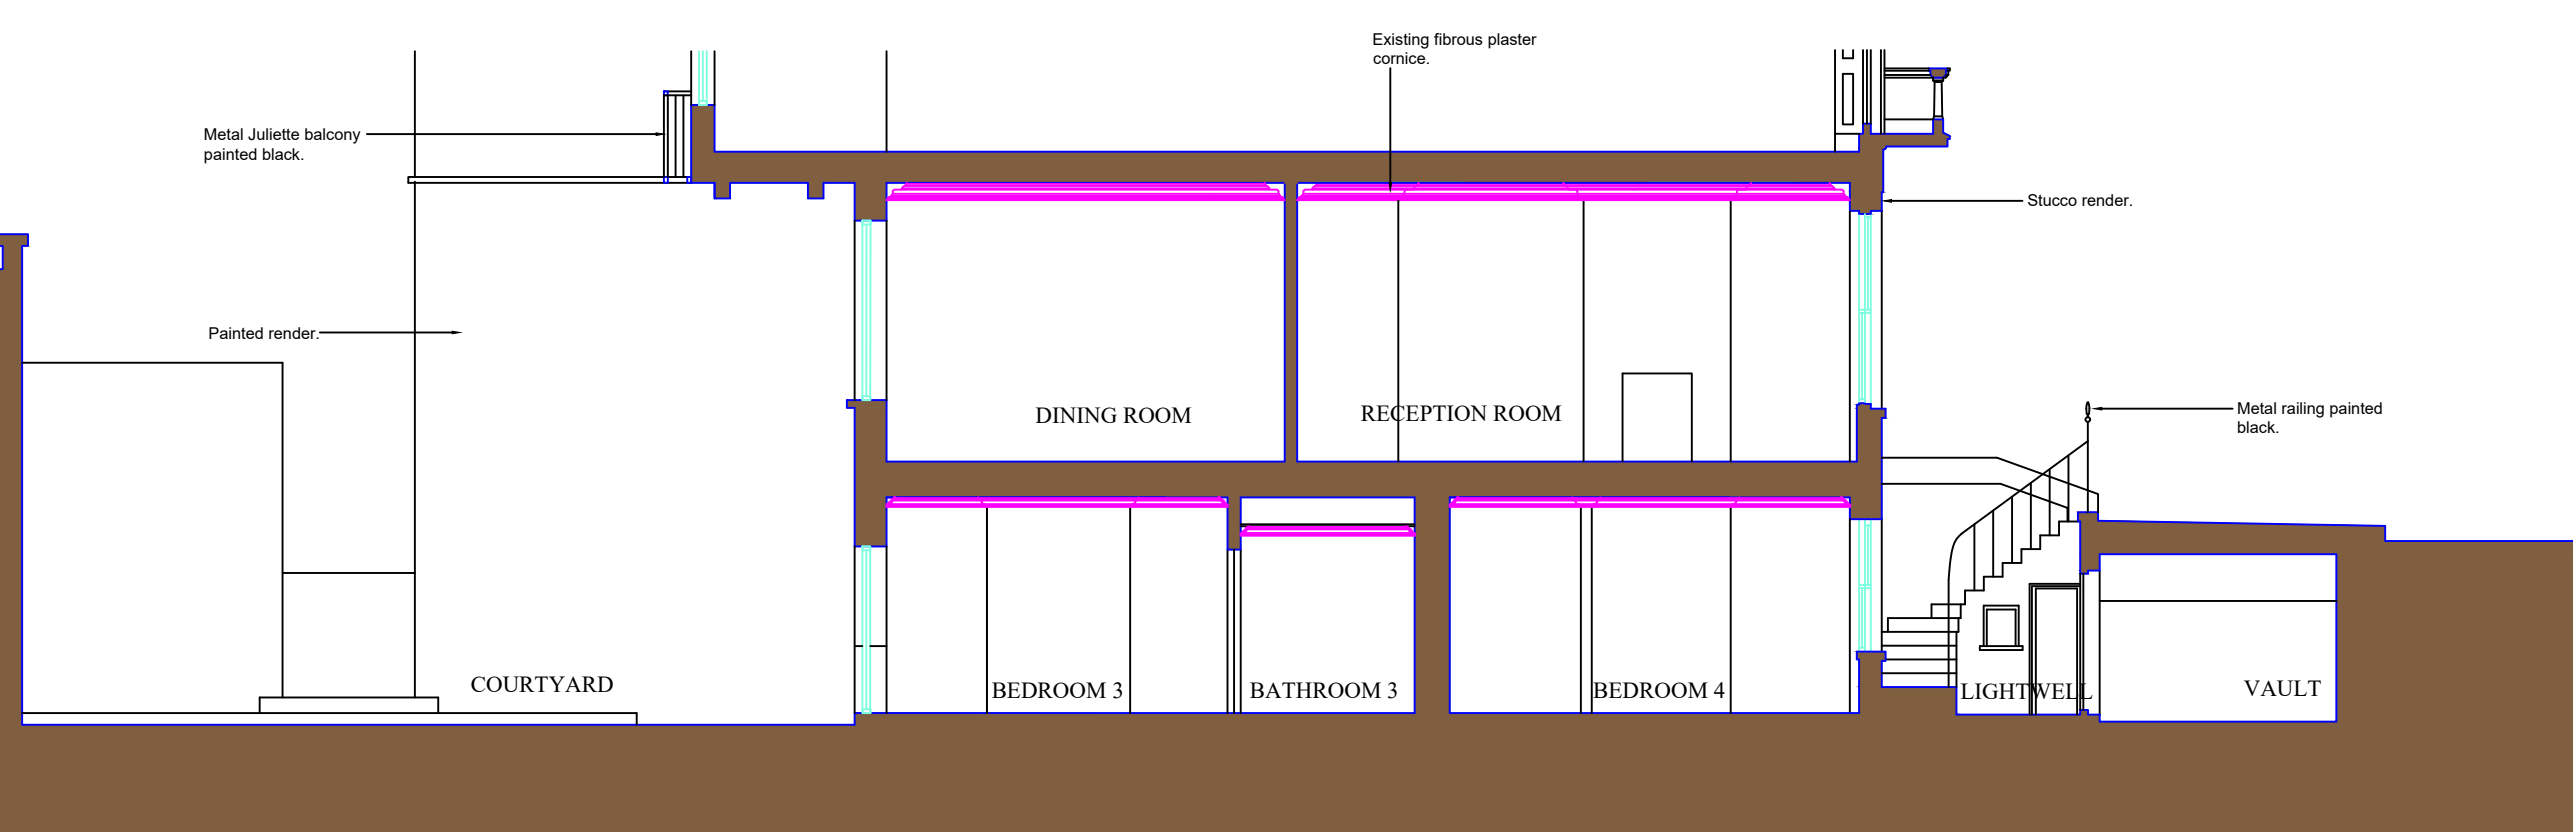

EXISTING SECTION AA

Architectural Designs

**Architecture
 Interior & Graphic Design**
 64 Ashford Road
 Bearsted, Maidstone
 Kent ME14 4LR
 Mob: 07950 680024

Client
 FLUVIA ADVISORS CORP.

Project
 FLAT 1
 14 EATON PLACE
 LONDON SW1

Drawing Title
 EXISTING SECTION
 AA

| | | |
|------------------------------|---------------------------|---------------------------------------|
| Scale 1:100 @A3 | Date 11.04.2022 | Drawn NAA Checked |
|------------------------------|---------------------------|---------------------------------------|

| | |
|--|-----------------|
| Drawing Number TPA.AR.GA.303 | Revision |
|--|-----------------|

