


Copyright
The Copyright of this drawing is the property of A2intergraph, and may not be reproduced without their written permission.


Notes
Figured Dimensions only are to be taken from this drawing.
DO NOT scale from drawings.
All dimensions are to be verified on site prior to construction or fabrication.

Status
PLANNING.


Rev.	Date	Amendment

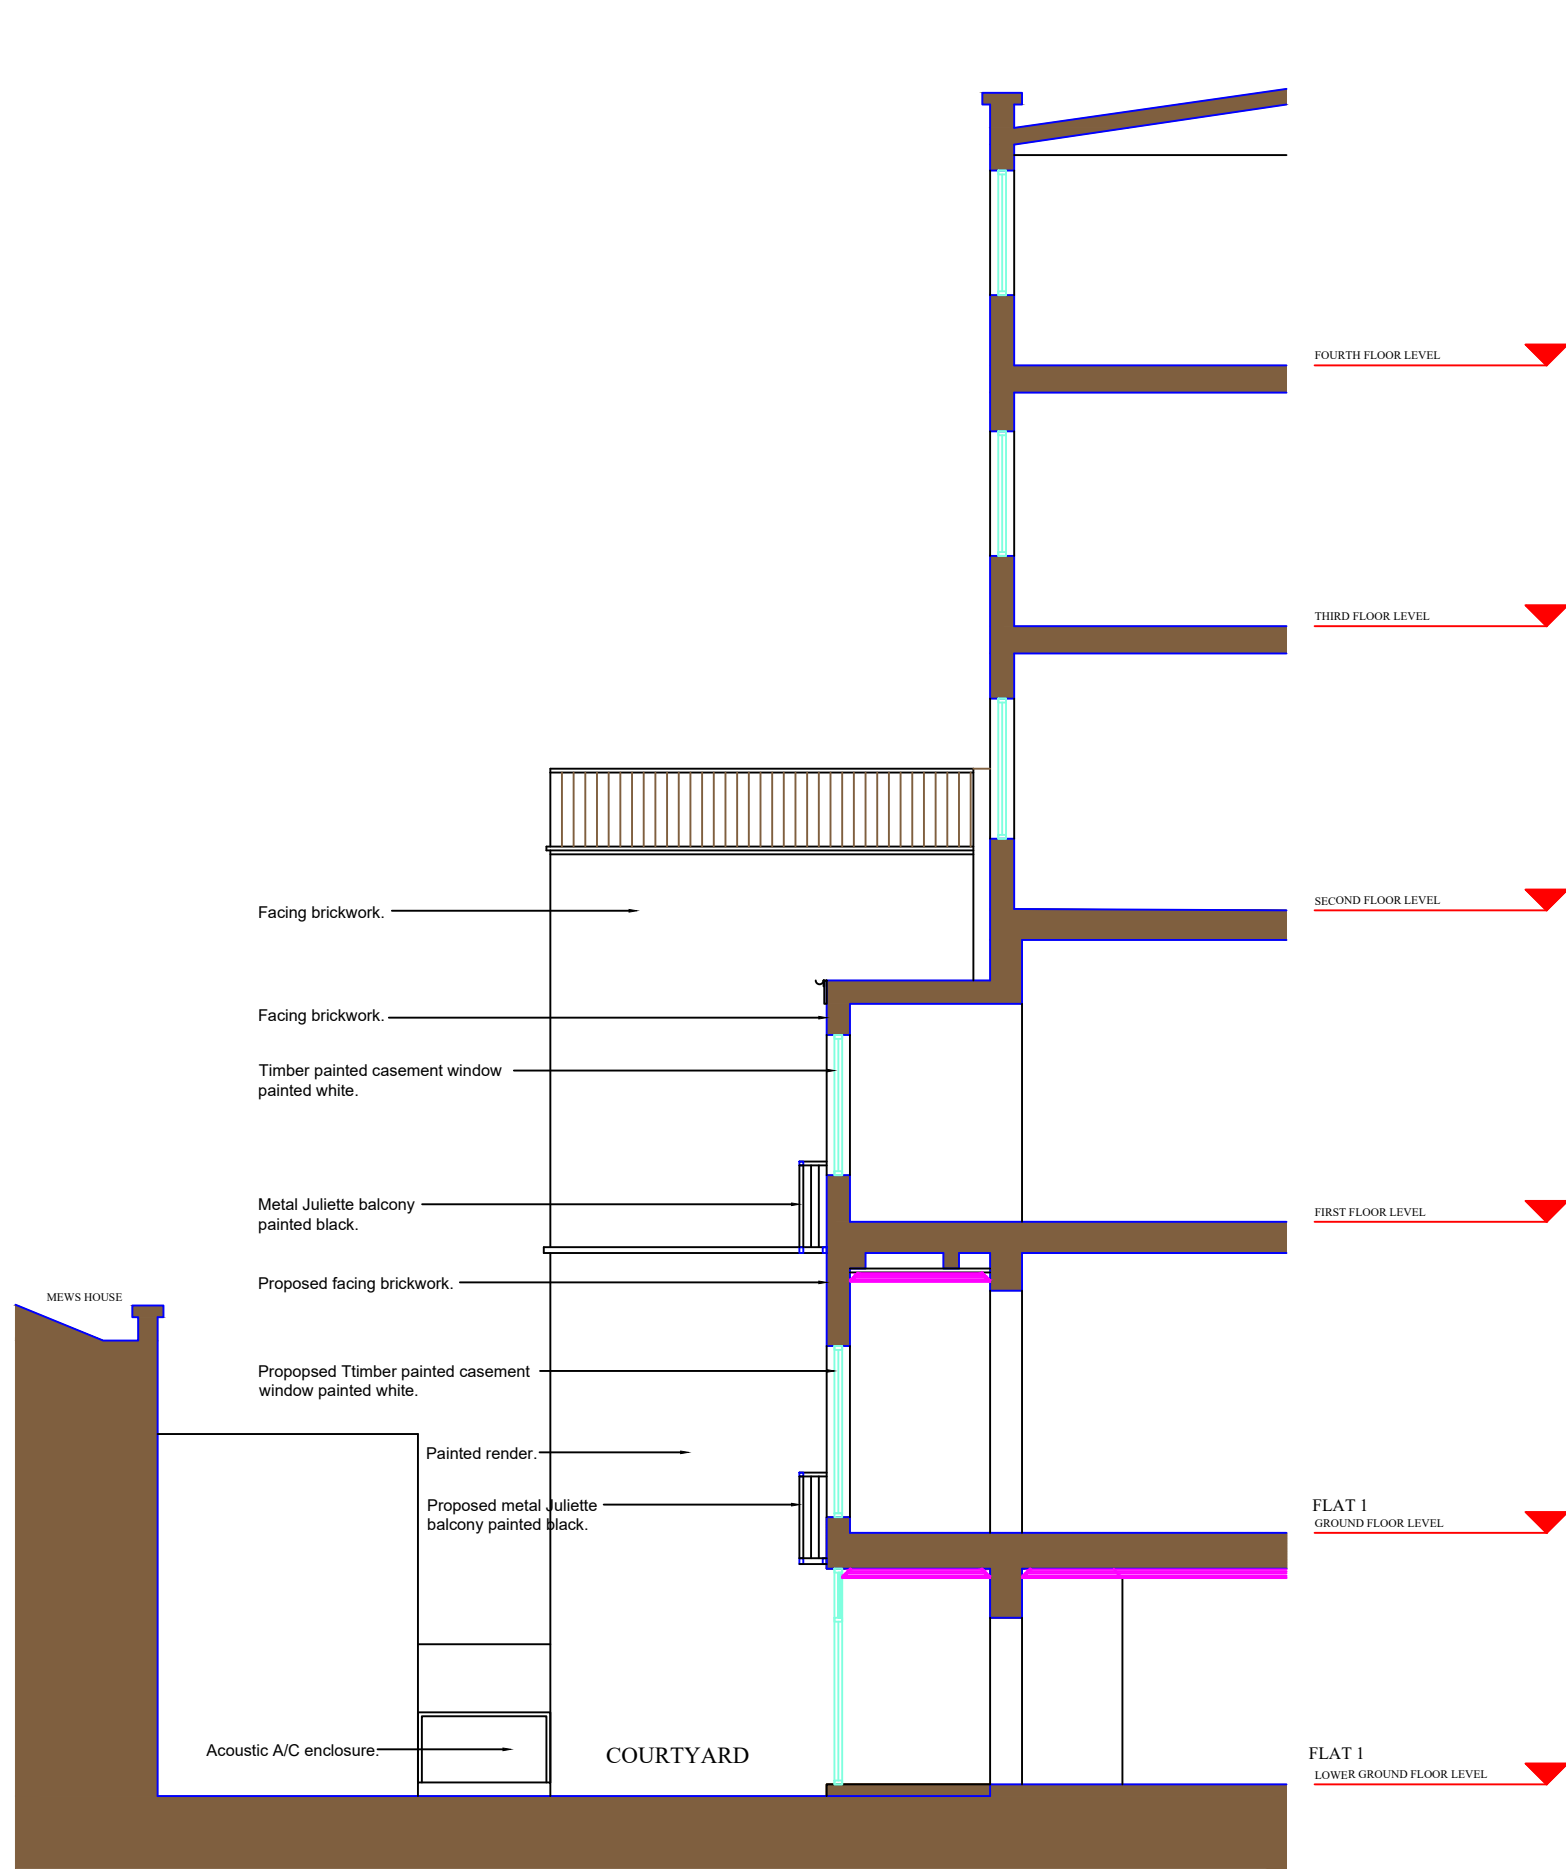

PROPOSED SECTION EE

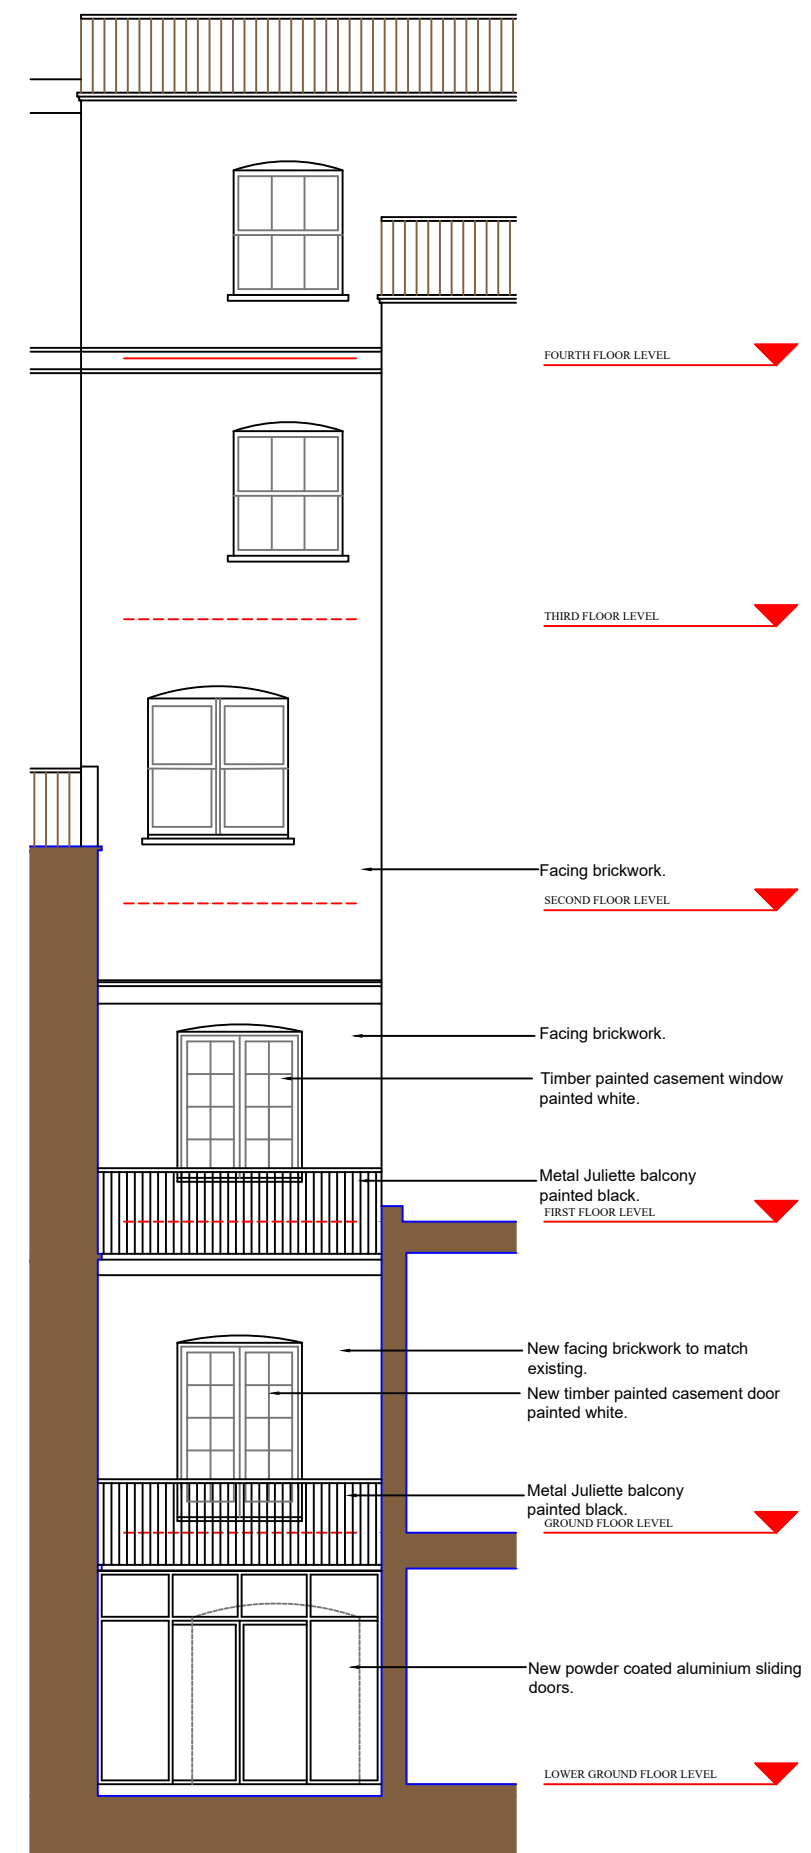

PROPOSED SECTION FF

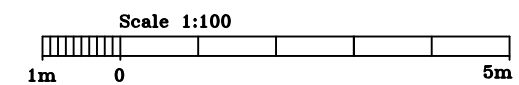

Architectural Designs

**Architecture
Interior & Graphic Design**

64 Ashford Road
Bearsted, Maidstone
Kent ME14 4LR

Mob: 07950 680024

Client
FLUVIA ADVISORS CORP.

Project
**FLAT 1
14 EATON PLACE
LONDON SW1**

Drawing Title
**PROPOSED
SECTIONS EE & FF**

Scale 1:100 @A3	Date 11.04.2022	Drawn NAA
Drawing Number TPA.AR.GA.404		Checked

Revision
