
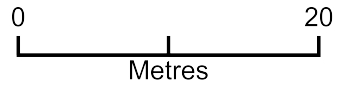


# 24 Merrow Chase

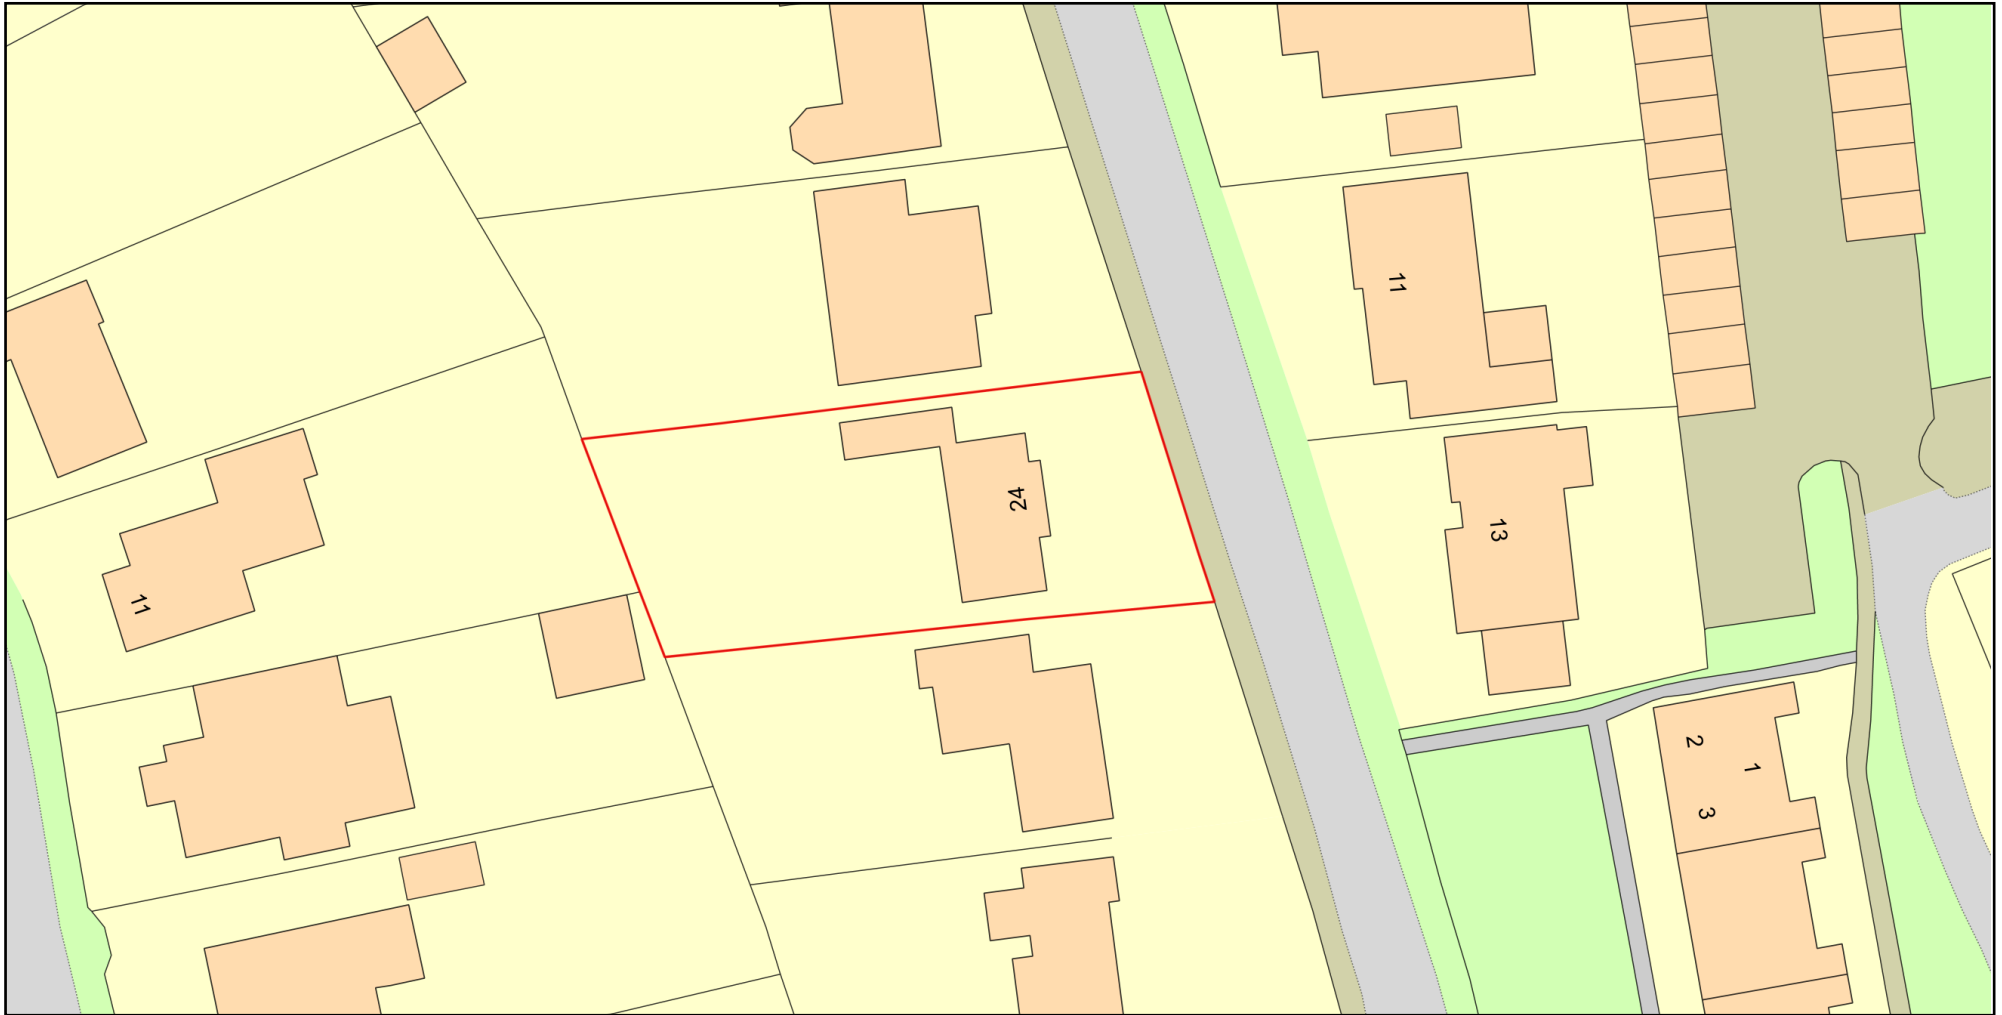

Plan Produced for: Keith Goldsmith

Date Produced: 26 Feb 2022

Plan Reference Number: TQRQM22057124317569

Scale: 1:500 @ A4

© Crown copyright and database rights 2021 OS 100042766

