



Notes	
No.	Description
	<p>All dimensions to be checked on site. If a discrepancy occurs between specifications and drawings, William Emby must be notified. COPYRIGHT: The contents of this drawing may not be reproduced in whole or in part without the written permission of William Emby.</p>

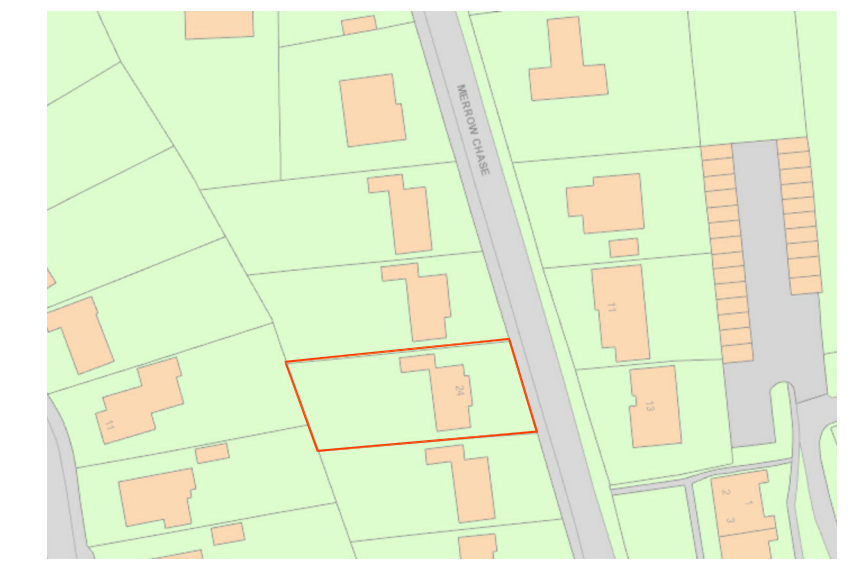


Location Plan
 1:1250 Scale @ A1
(c) Crown Copyright. All rights reserved. Licence number 100031946
 0 20 40 60 80 100m
 LINEAR SCALE

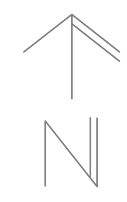


Existing Front (E) Elevation
 Scale 1:50 @A1




Existing Side (N) Elevation
 Scale 1:50 @A1

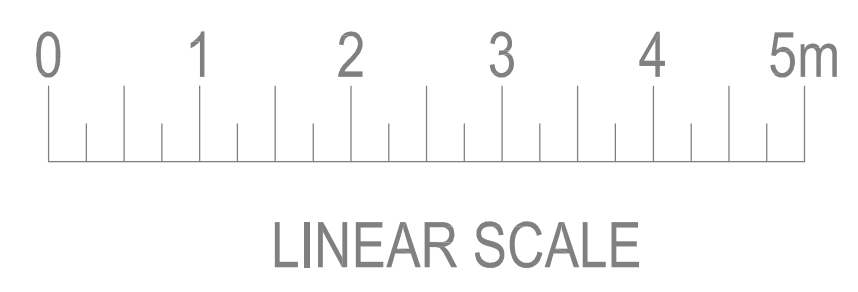

Existing Rear (W) Elevation
 Scale 1:50 @A1

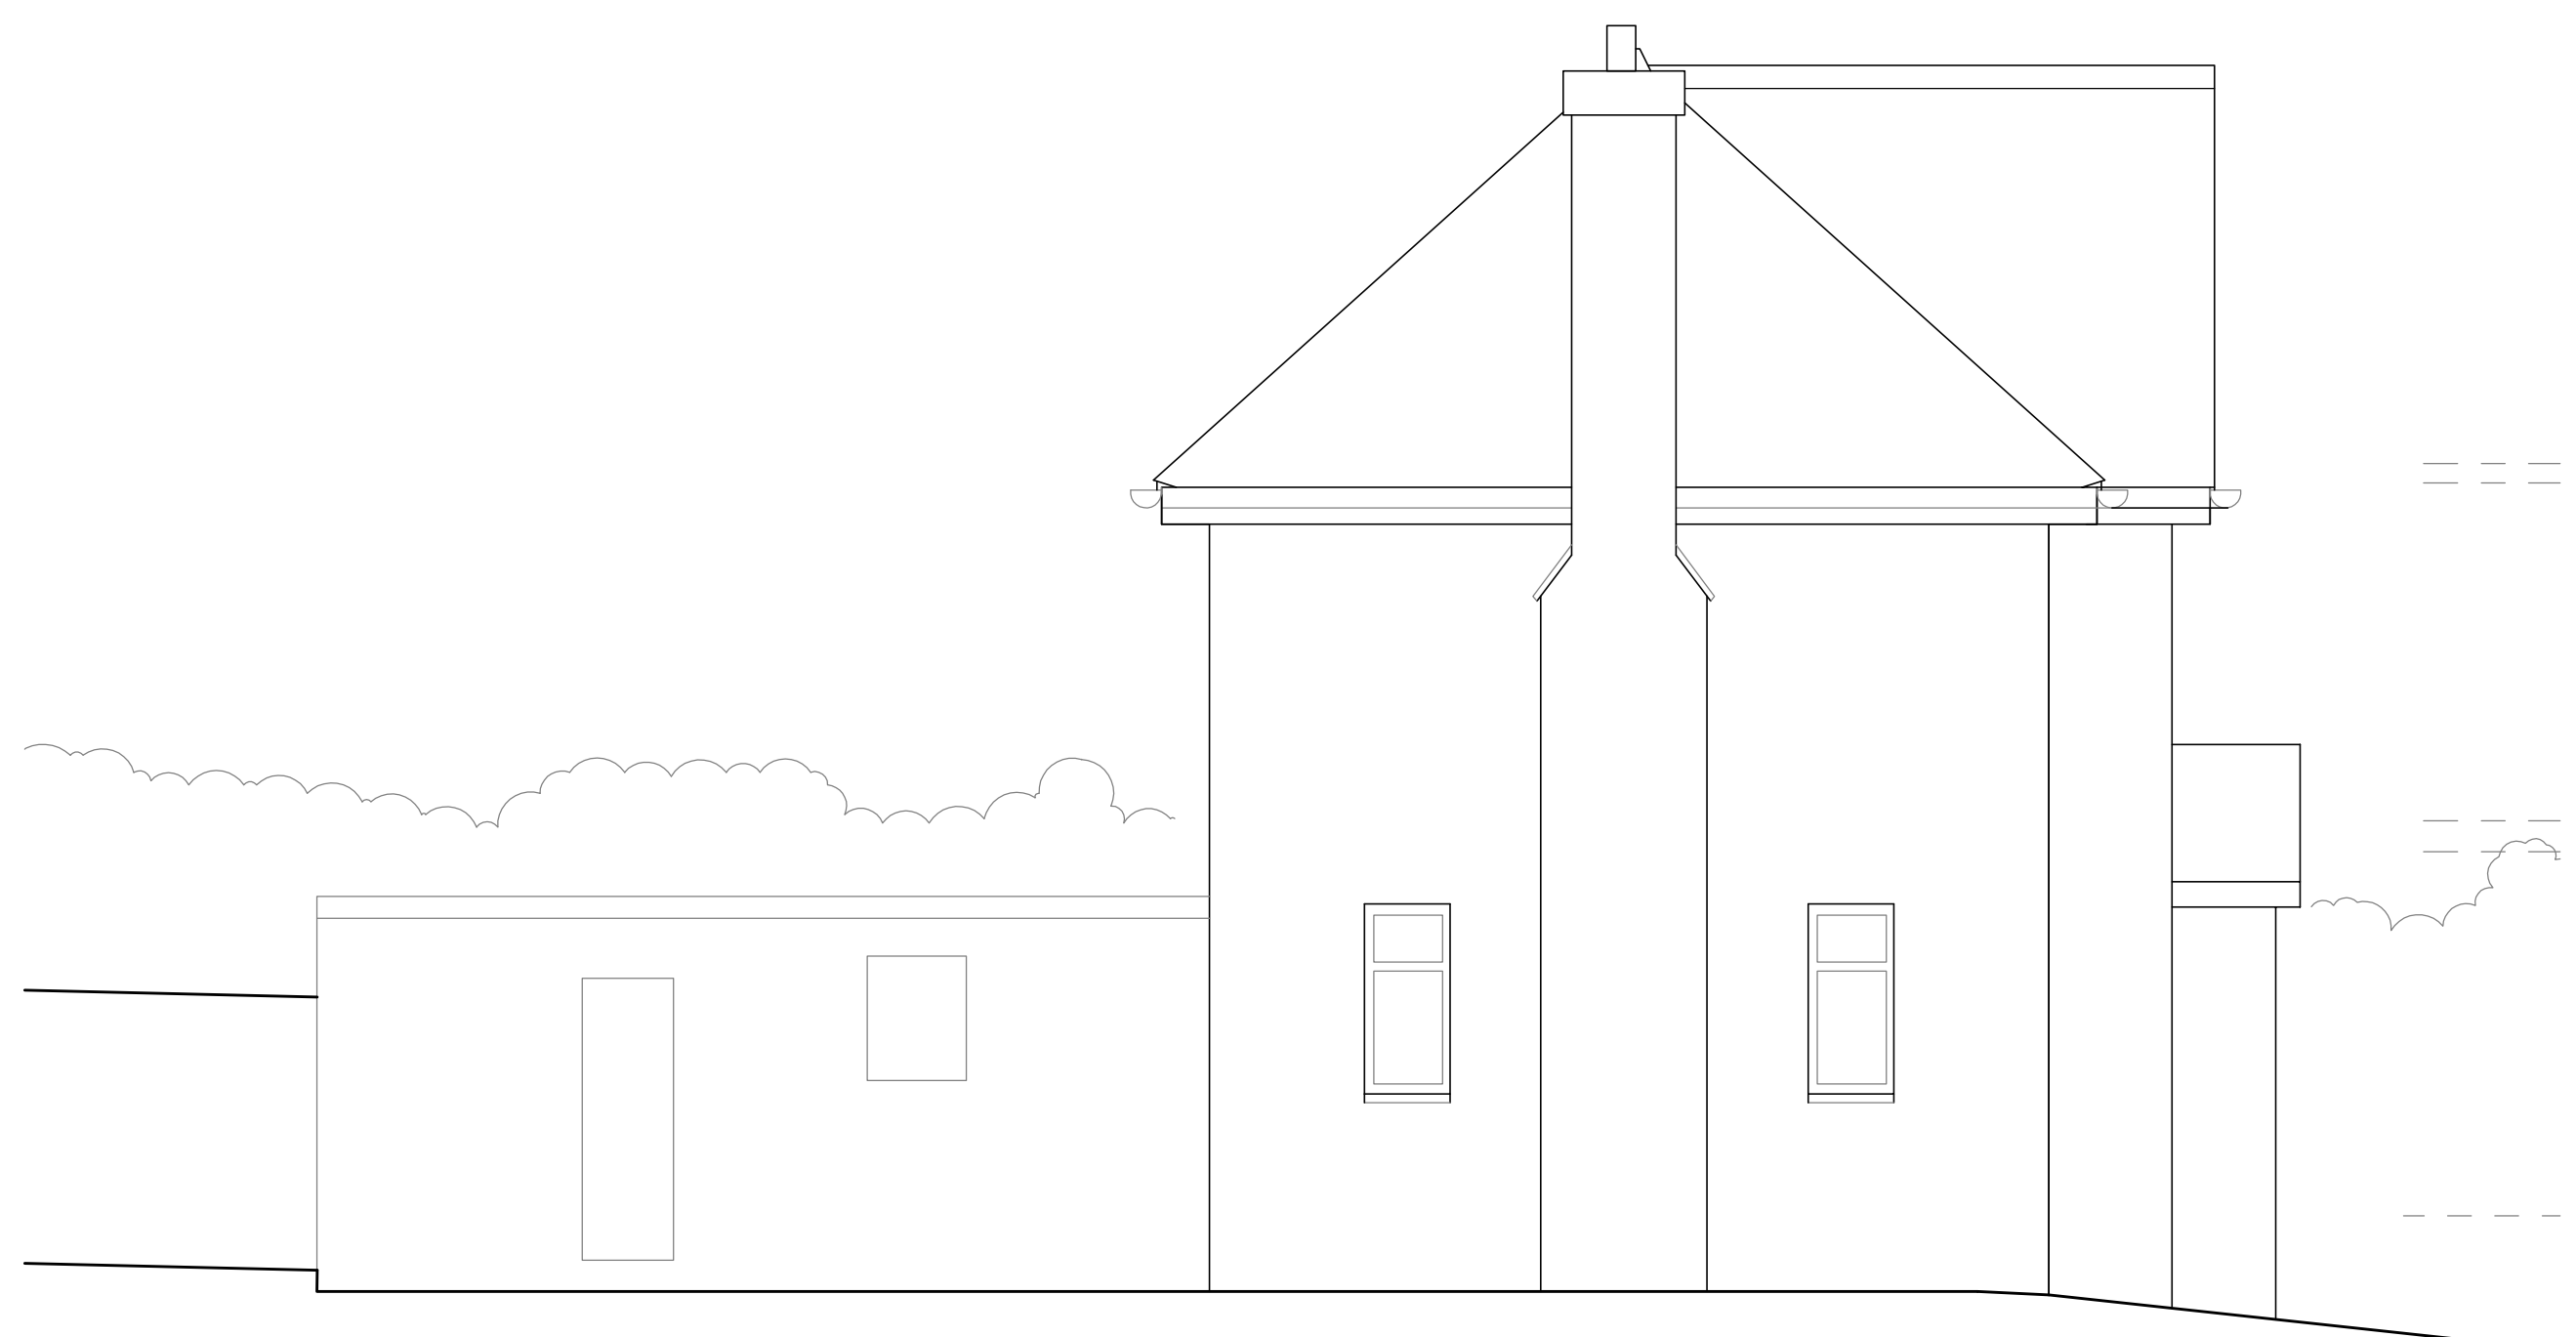

Existing Side (S) Elevation
 Scale 1:50 @A1

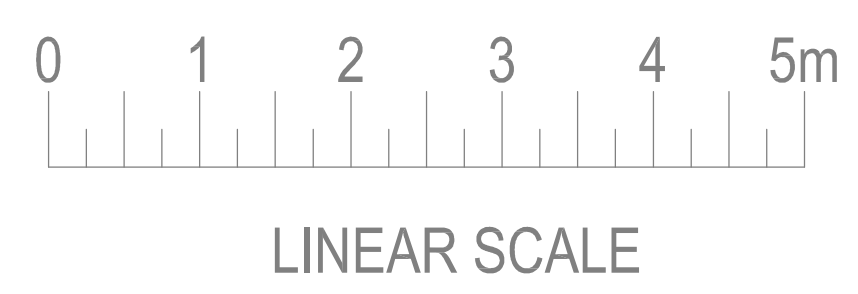

Draft

Project		
No.24 Merrow Chase Guildford Surrey GU1 2RY.		
Client		
Mr & Mrs Leclizio		
Drawing Title		
EXISTING ELEVATIONS		
Date	Drawn	Checked
AUG 2018	WE	.
Scale		
1:50@A1 & 1:1250@A1		



ARCHITECTURE
Call: 07754 718576
 Email: info@embyarchitecture.com

Emby Architecture

Project No.	Drawing No.	Revision
18:491	02	.