




GROUND FLOOR PLAN

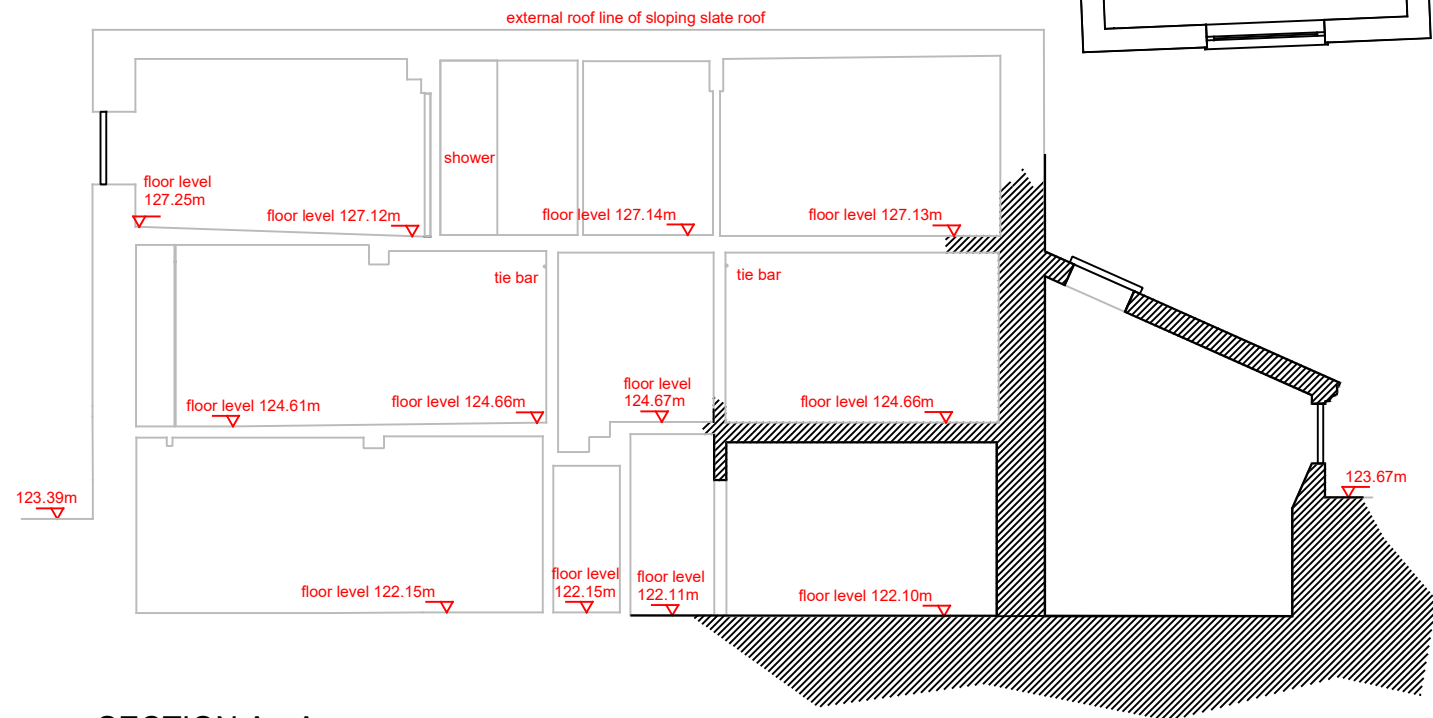

SECTION A - A

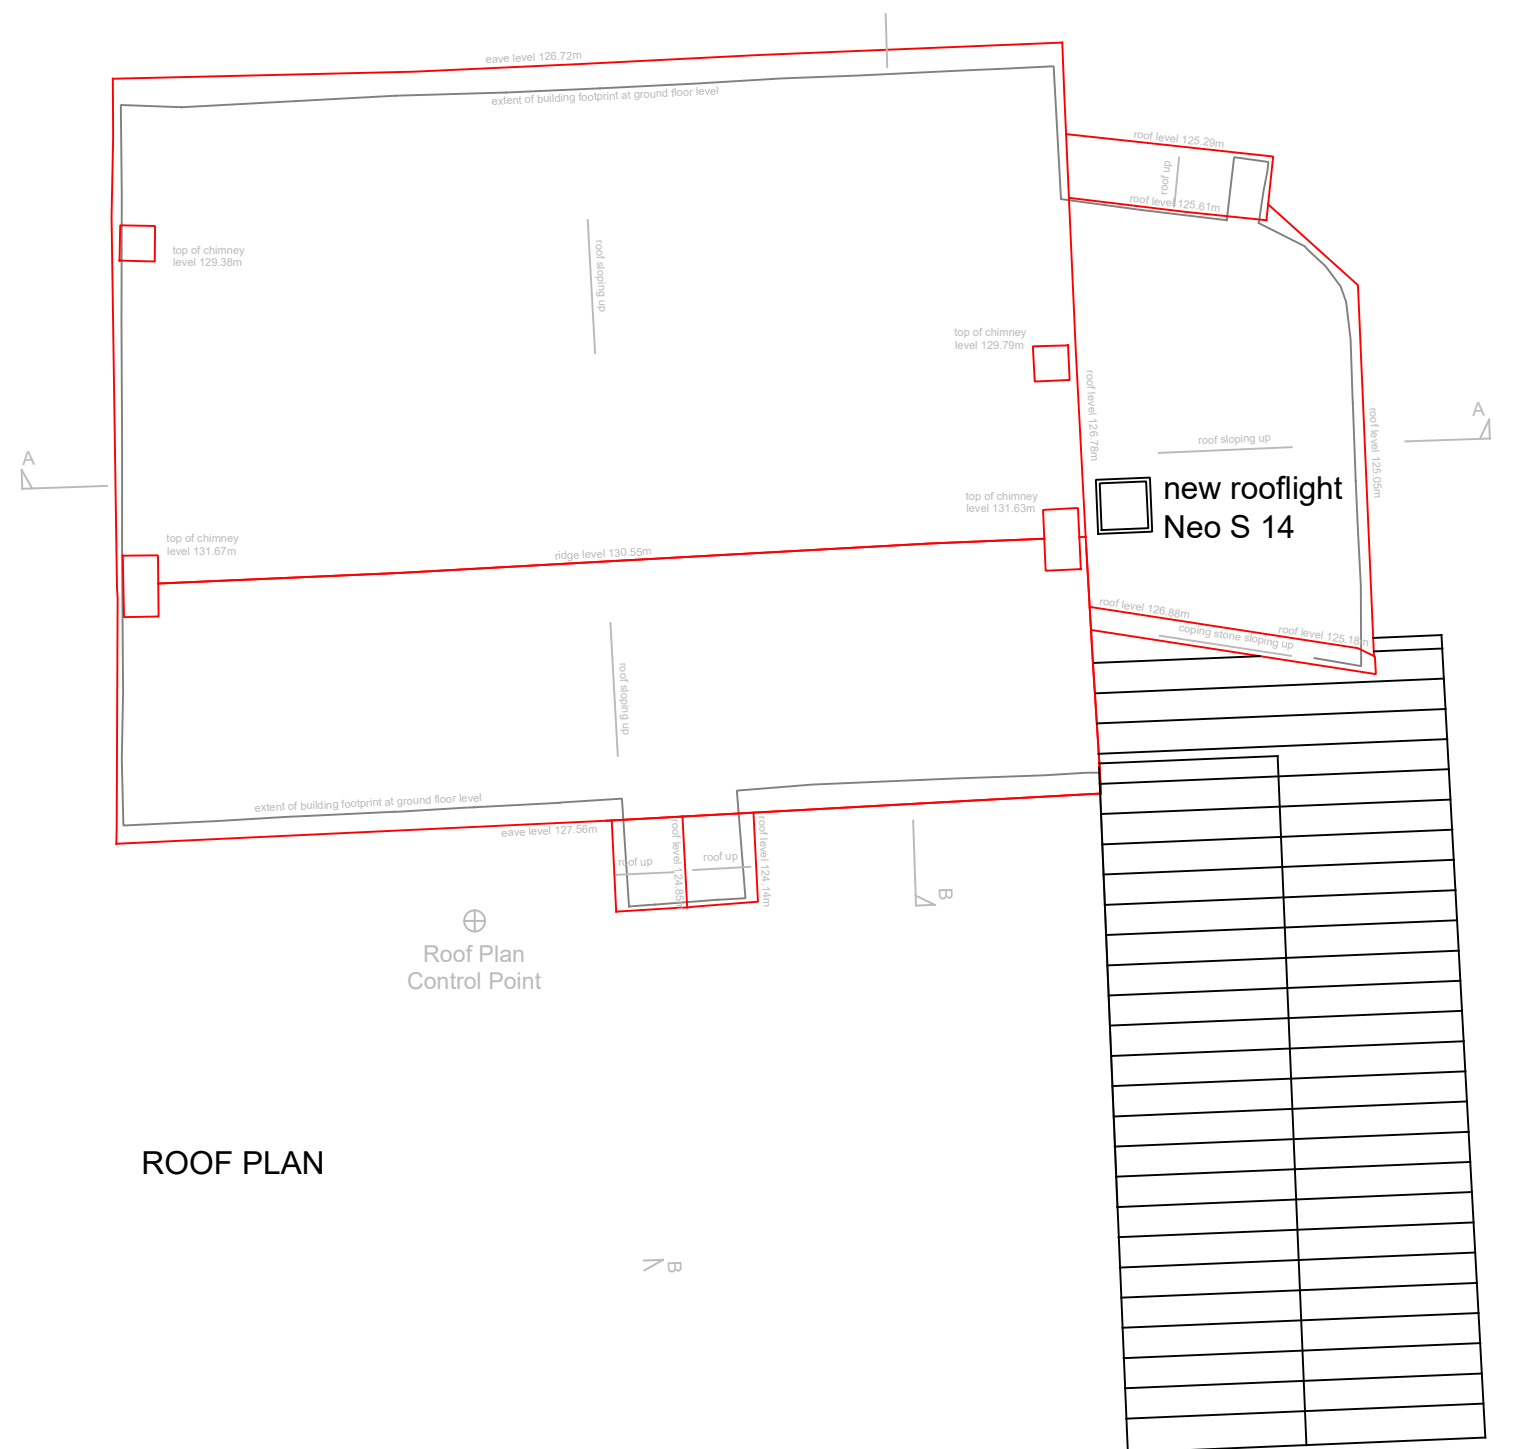

ROOF PLAN

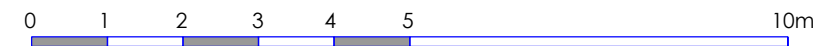

All dimensions to be checked on site Copyright reserved

	Number	Project	Title	Scale
cj architects Carlisle Jessop LLP	1850/P/01A	Alterations	Plans and section	1/100
		Park Farm	As Proposed	Date
		Mr and Mrs Bowles		April 2022
				Checked