



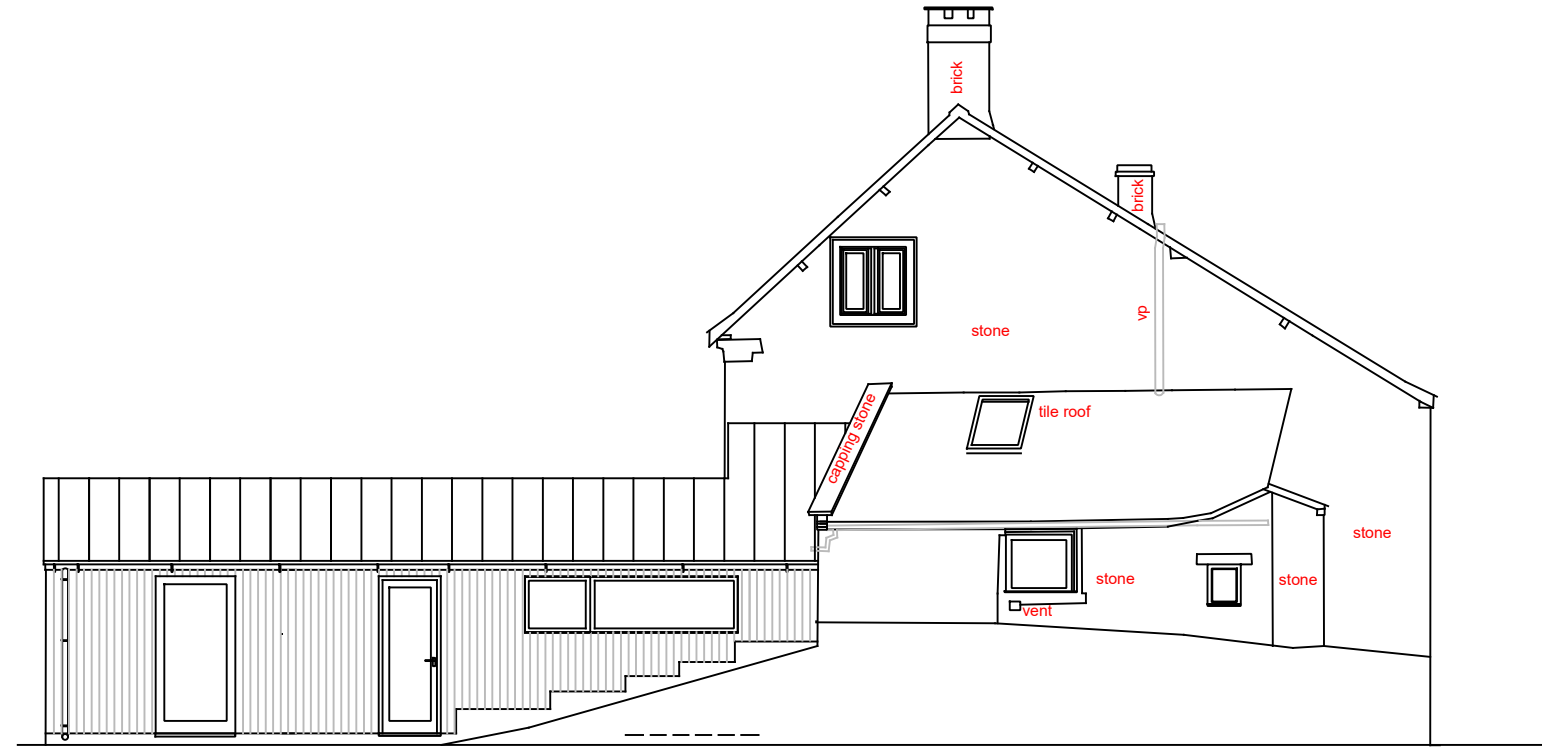

SOUTH ELEVATION

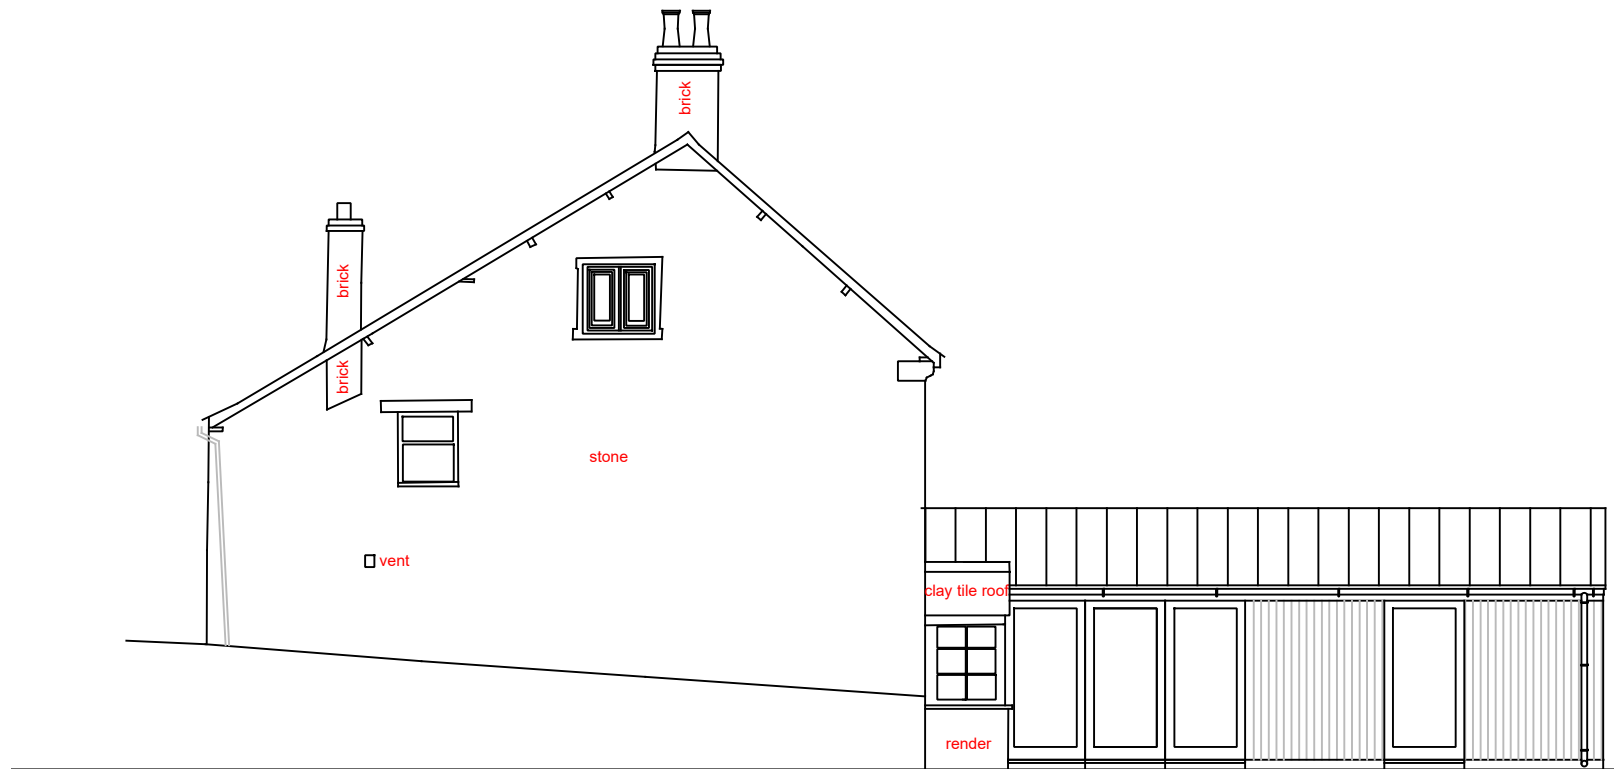

EAST ELEVATION



WEST ELEVATION

