

DESIGNER RISK REGISTER

Ref	Activity/ Hazard	Persons at risk	Design Measures taken, or being taken to eliminate or reduce hazards	Date Issue Raised	Action Required by	Reviewed and addressed
CDM 01	Timber studwork structure	Contractor/operatives	Installer and Principal Contractor to ensure safe working procedures.	09.05.22	SE/Principal Contractor	*
CDM 02	Working at height	Contractor/operatives	Principal Contractor to ensure all necessary precautions are taken to enable all to work safely at height.	09.05.22	Principal Contractor	*
CDM 03	Manual handling	Contractor/operatives	Principal Contractor to ensure safe working procedures. Single worker not to carry more than 20kg on their own.	09.05.22	Principal Contractor	*
HAZ 01	Ditch	Contractor/operatives/client	All precautions and procedures to be taken to ensure safety when working around sudden level changes.	09.05.22	Principal Contractor	*
HAZ 02	Long, narrow road	Contractor/operatives/client	Principal Contractor to ensure safe access and egress from site.	09.05.22	Principal Contractor	*
HAZ 03	Neighbouring buildings	Contractor/operatives	All precautions and procedures to be taken to ensure safety when working alongside neighbouring buildings and persons on site.	09.05.22	Principal Contractor	*
HAZ 04	Working farm - pedestrians and machinery.	Contractor/operatives	All precautions and procedures to be taken to ensure safety when working alongside working farm.	09.05.22	Principal Contractor	*
HAZ 05	Open water adjacent to site.	Contractor/operatives	All precautions and procedures to be taken to ensure safety when working alongside open water.	09.05.22	Principal Contractor	*

Action by:

Principal Designer
Principal Contractor
Other Designer
Other Contractor
Client

Include in pre-construction information document
Manage risk during construction phase
Take into consideration when preparing their designs
Take into consideration when undertaking works
Pass information to designers / CDM co-ordinator




CDM - PROJECT SPECIFIC
CONSTRUCTION HAZARDS



ONSITE HAZARD

Cradlebridge Farm

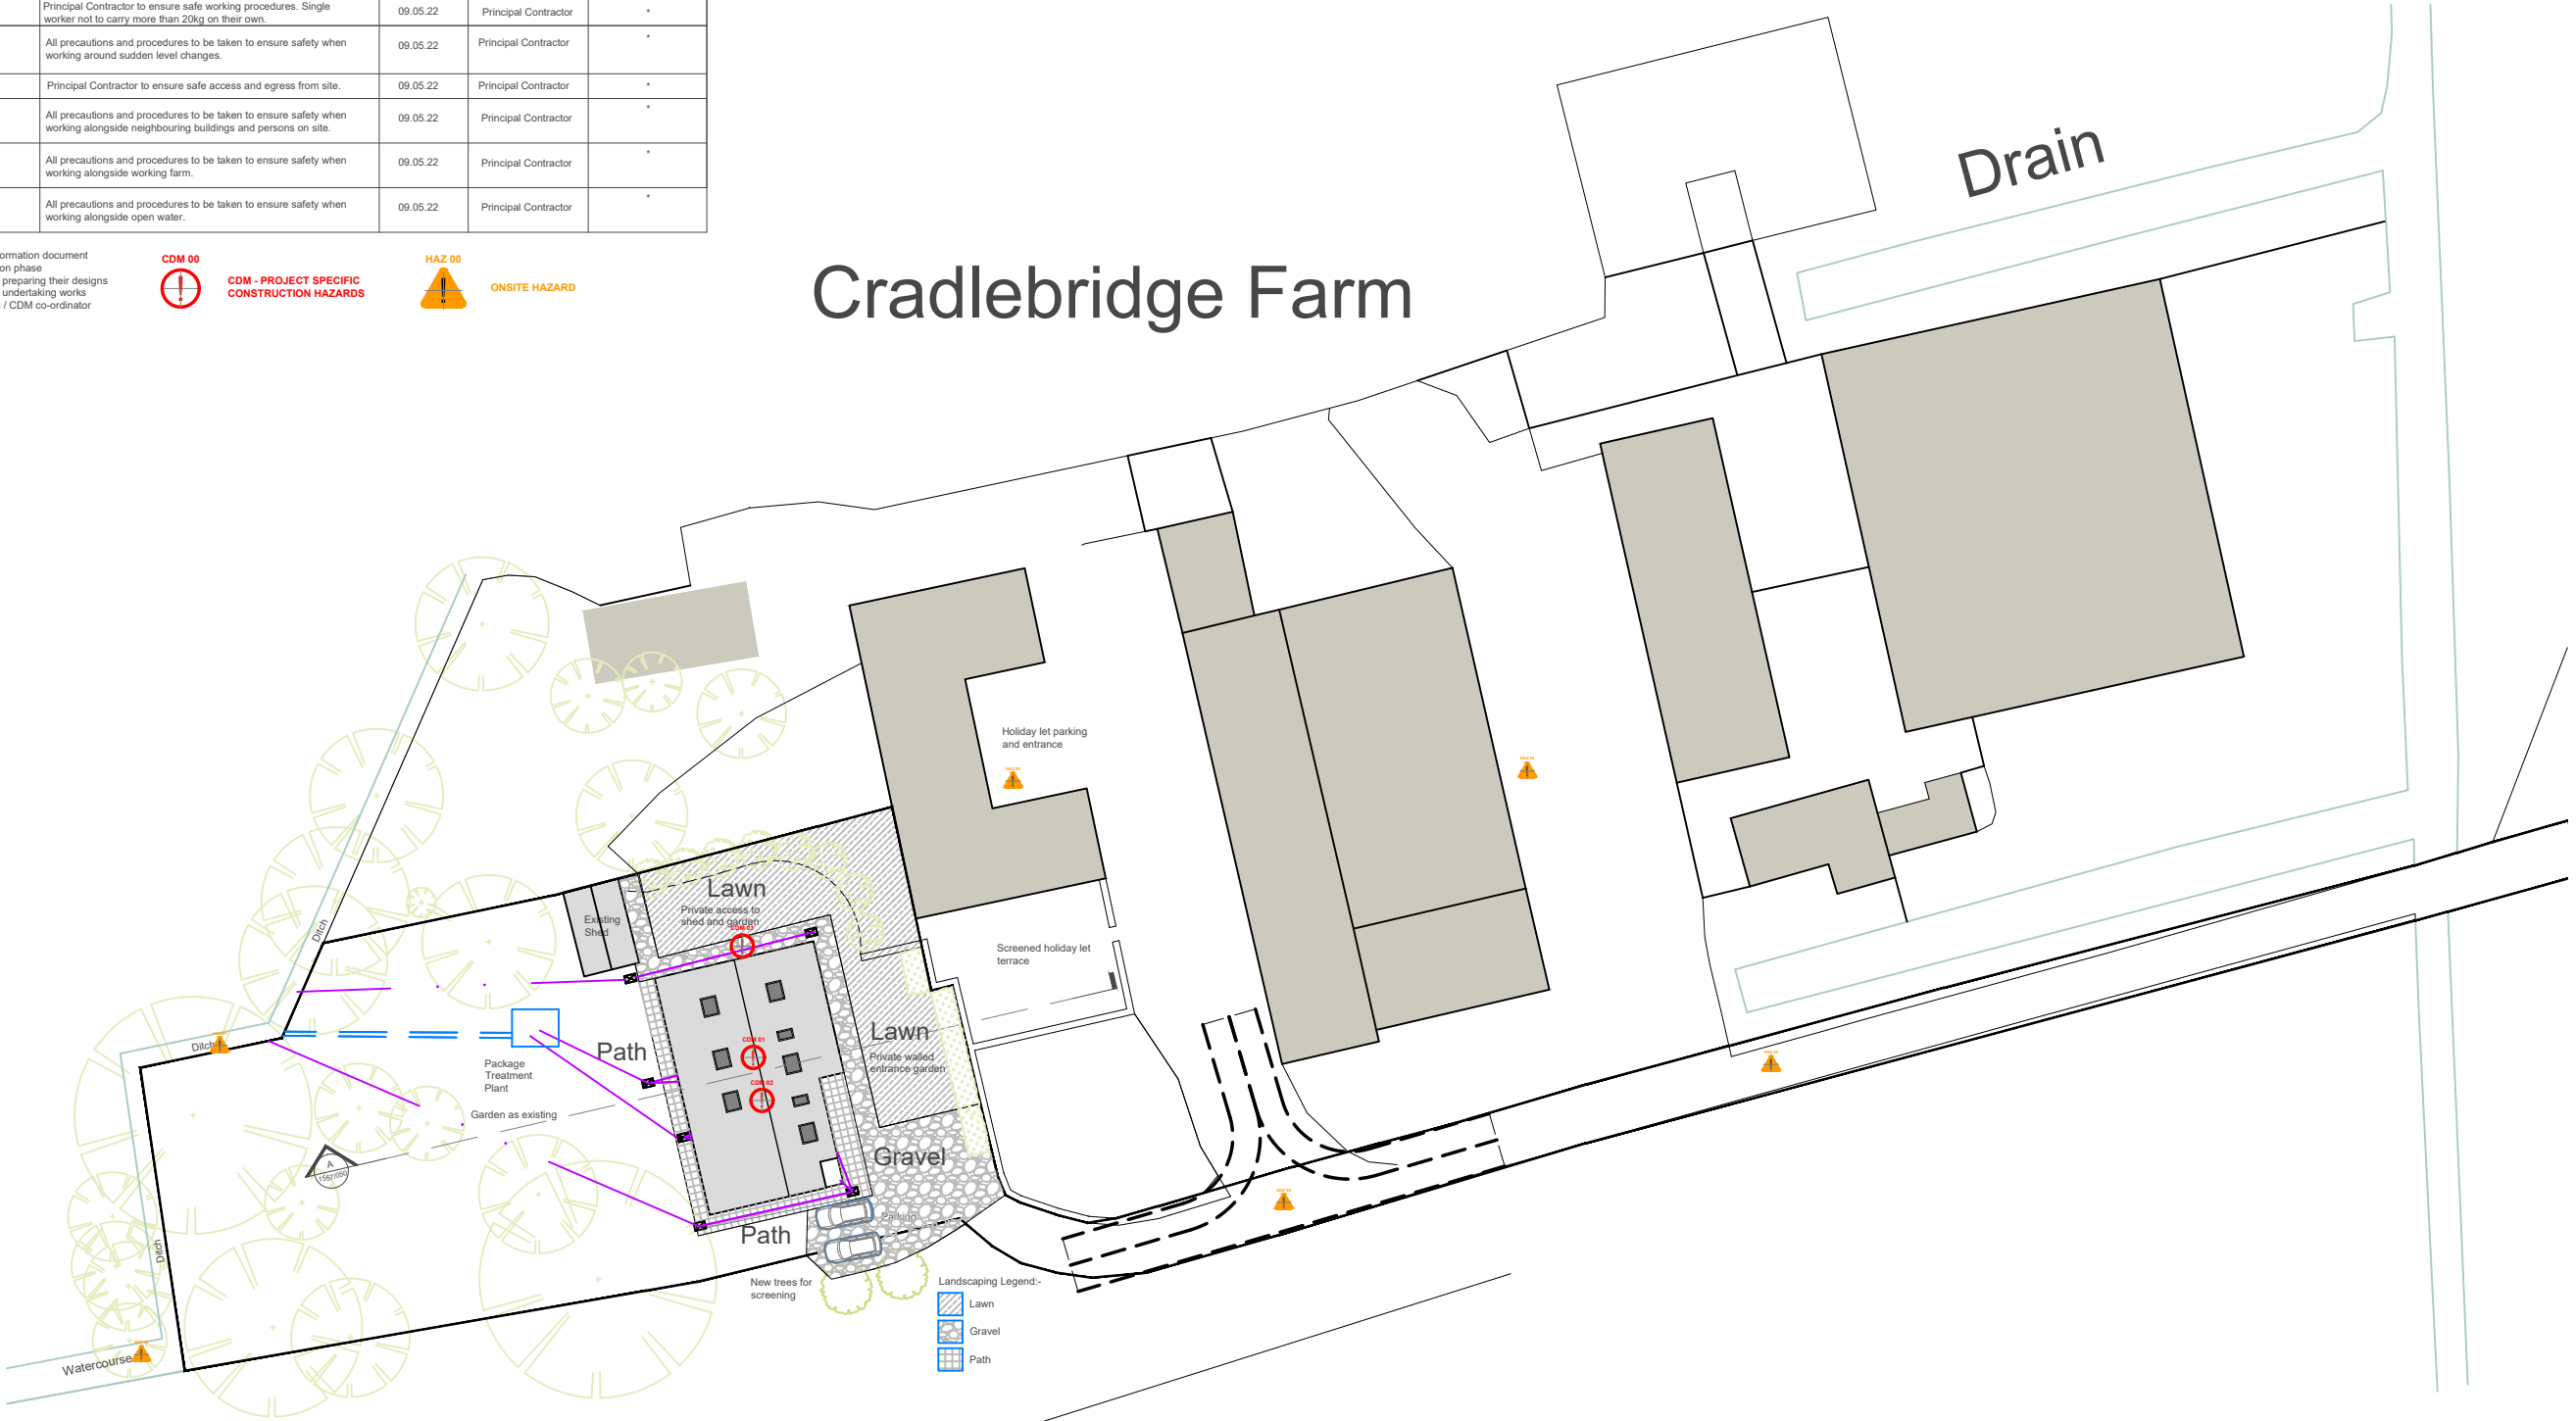

orme

Cradlebridge Farm

revision

drawn/check date

title CDM
date 09.10.15
scale 1:500 @ A3
drawn/checked JD/SC
drg 1557/100 rev *

Preliminary

The title, copyright and confidential information in this document belongs to Orme Limited, all rights reserved. All dimensions to be checked on site before work commences and any discrepancies reported to the Architect immediately. This drawing is to be read in conjunction with other documents issued by the Architect.

Mill Farm Barns, Tuckers Lane, Baltonsborough, Glastonbury, BA6 8RH :: t 01458 445100 :: info@orme-architecture.com