




elevation 01 : doors closed

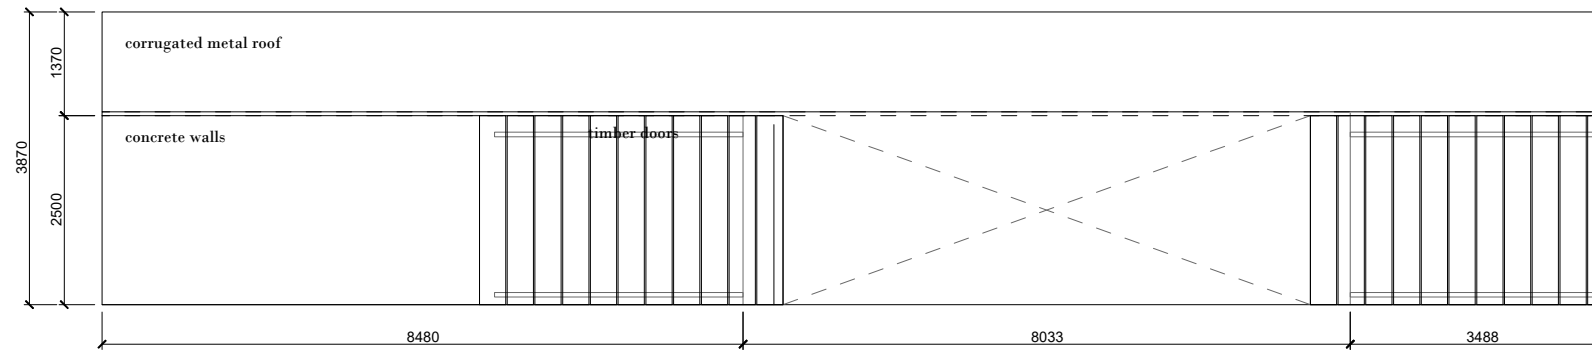

elevation 01: doors open

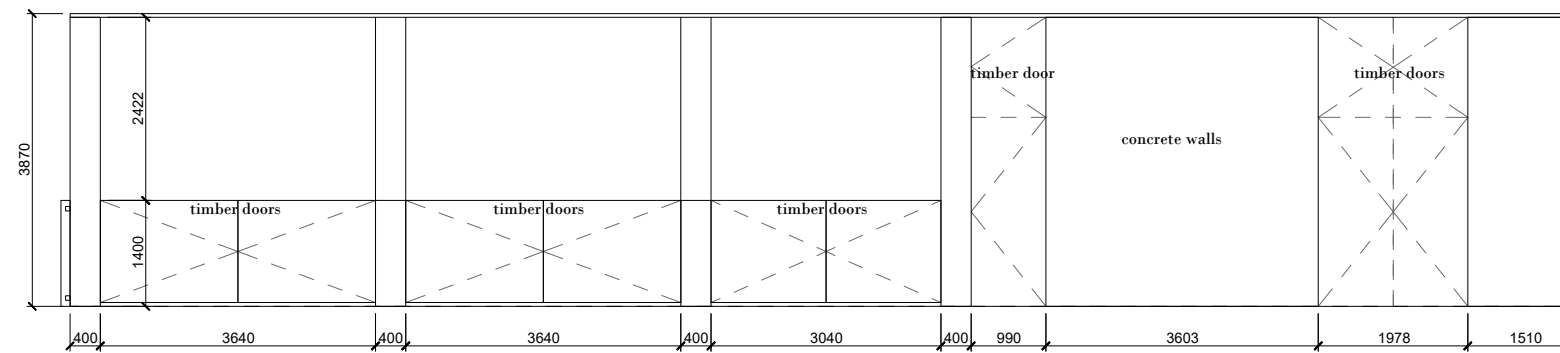

section BB'

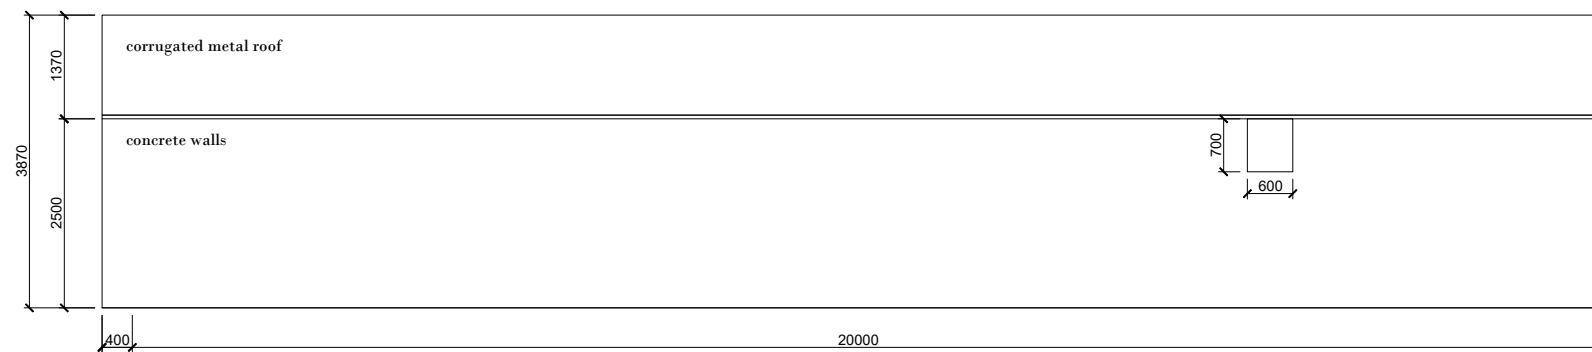

elevation 02