


WEST ELEVATION Scale 1/50 @ A2



EAST ELEVATION Scale 1/50 @ A2

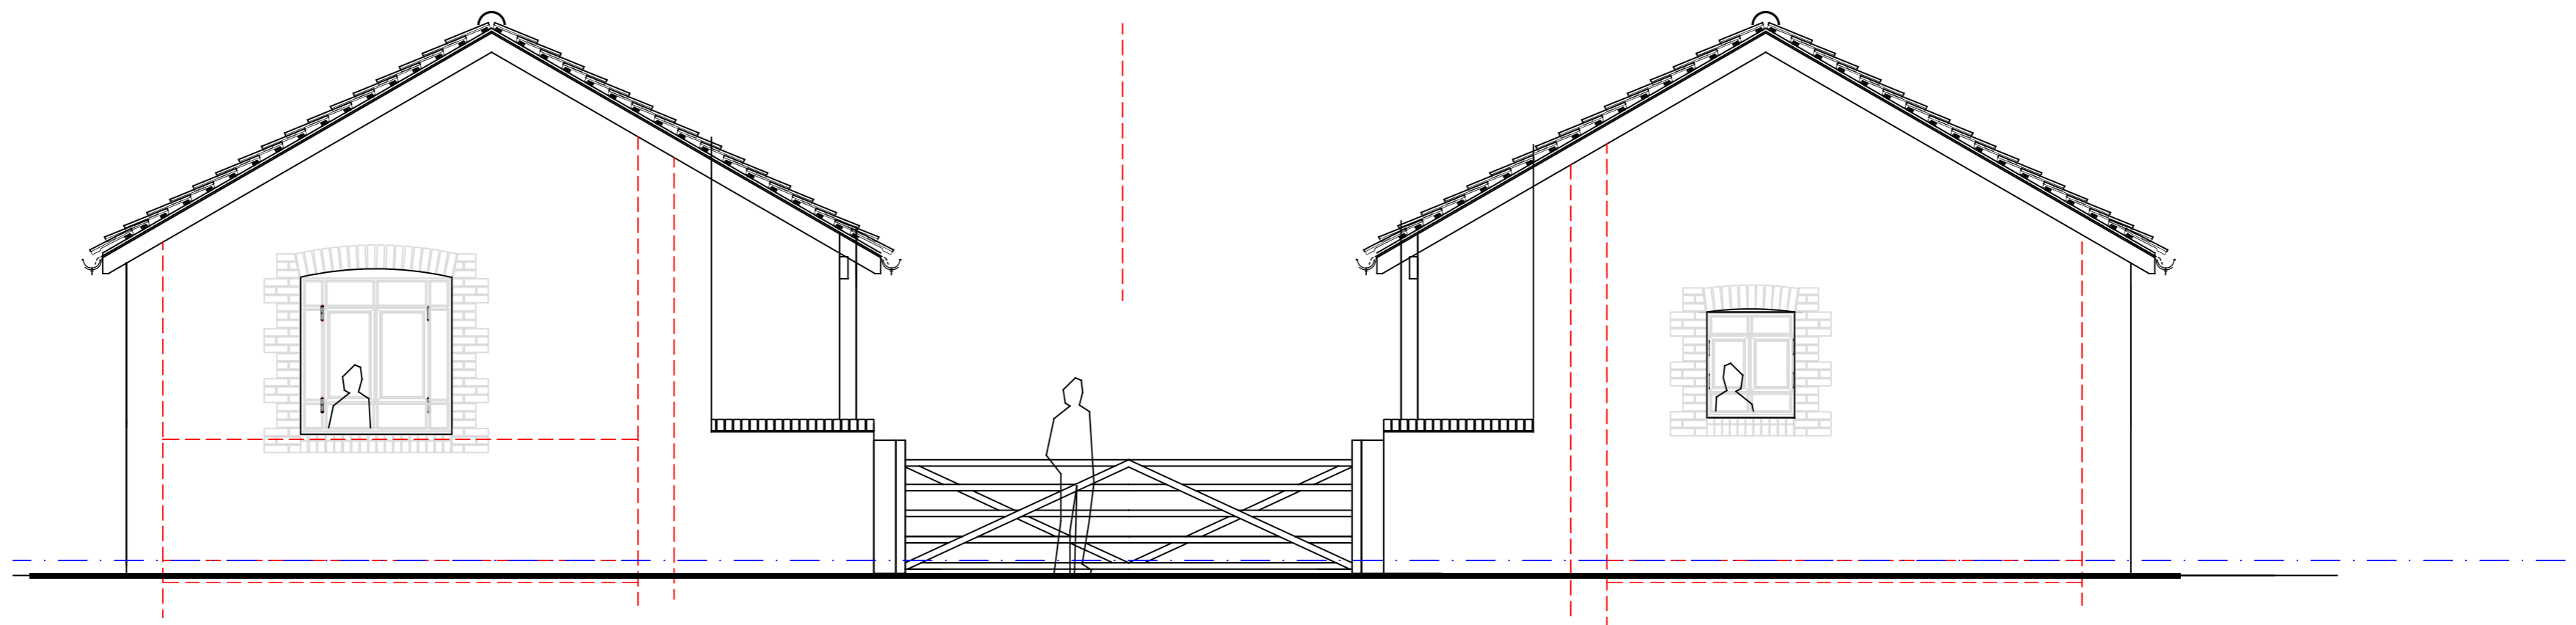