



FLOOR PLAN

Scale 1/100 @ A2

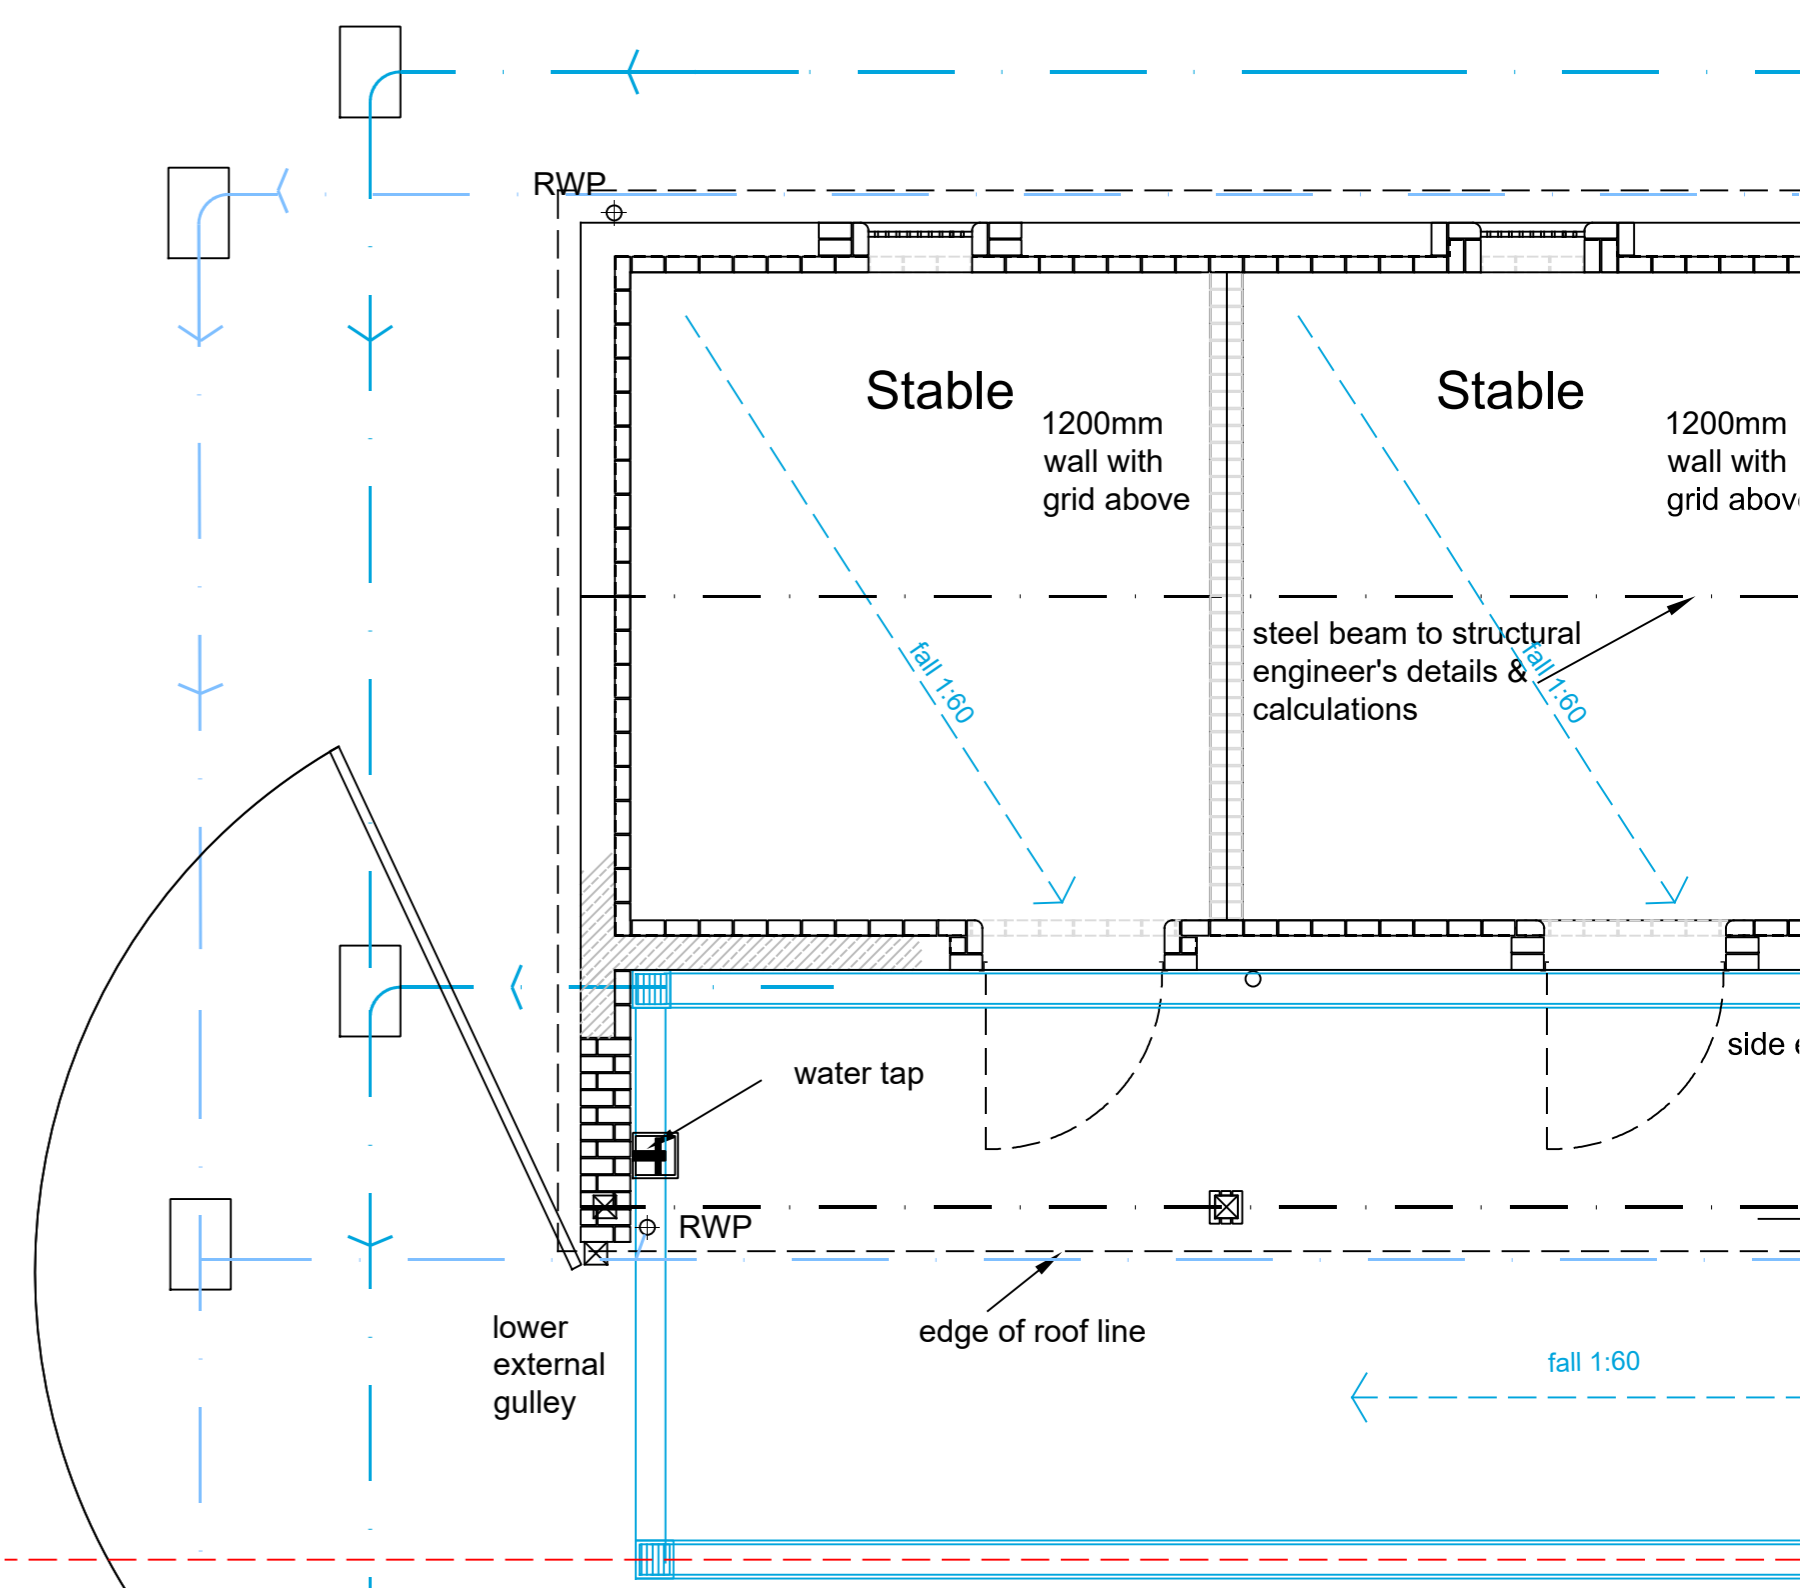

DETAIL of FLOOR PLAN

Scale 1/50 @ A2

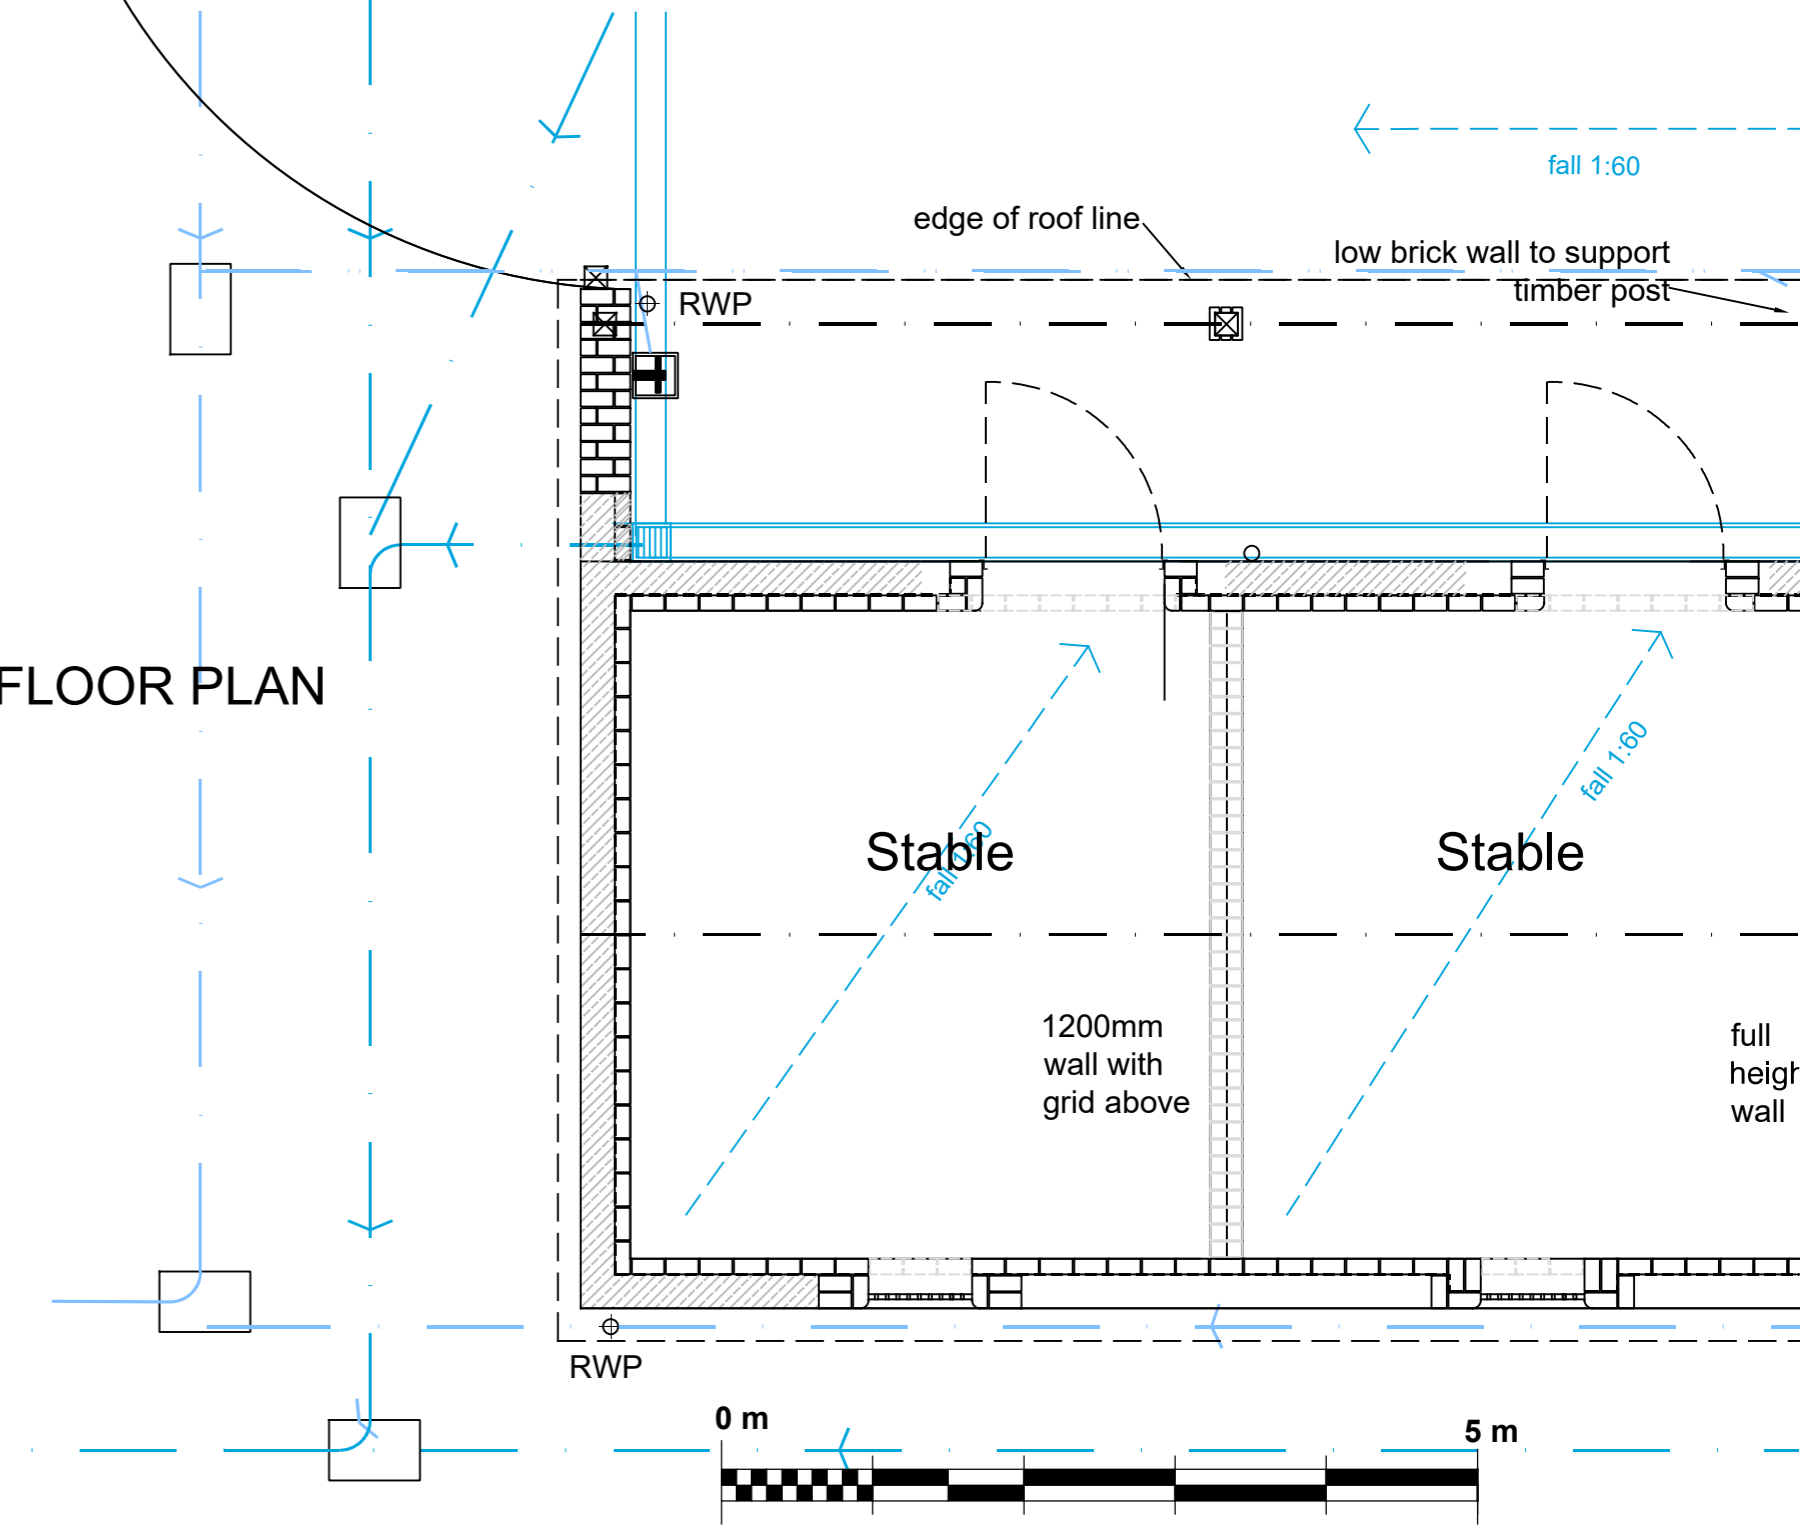

ROOF PLAN

Scale 1/100 @ A2

