

Issues

Green's Combe Farm

Sinks

Ponds


Issues

Sinks

Green's Combe

Primrose Cottage

Lilford Dairy House

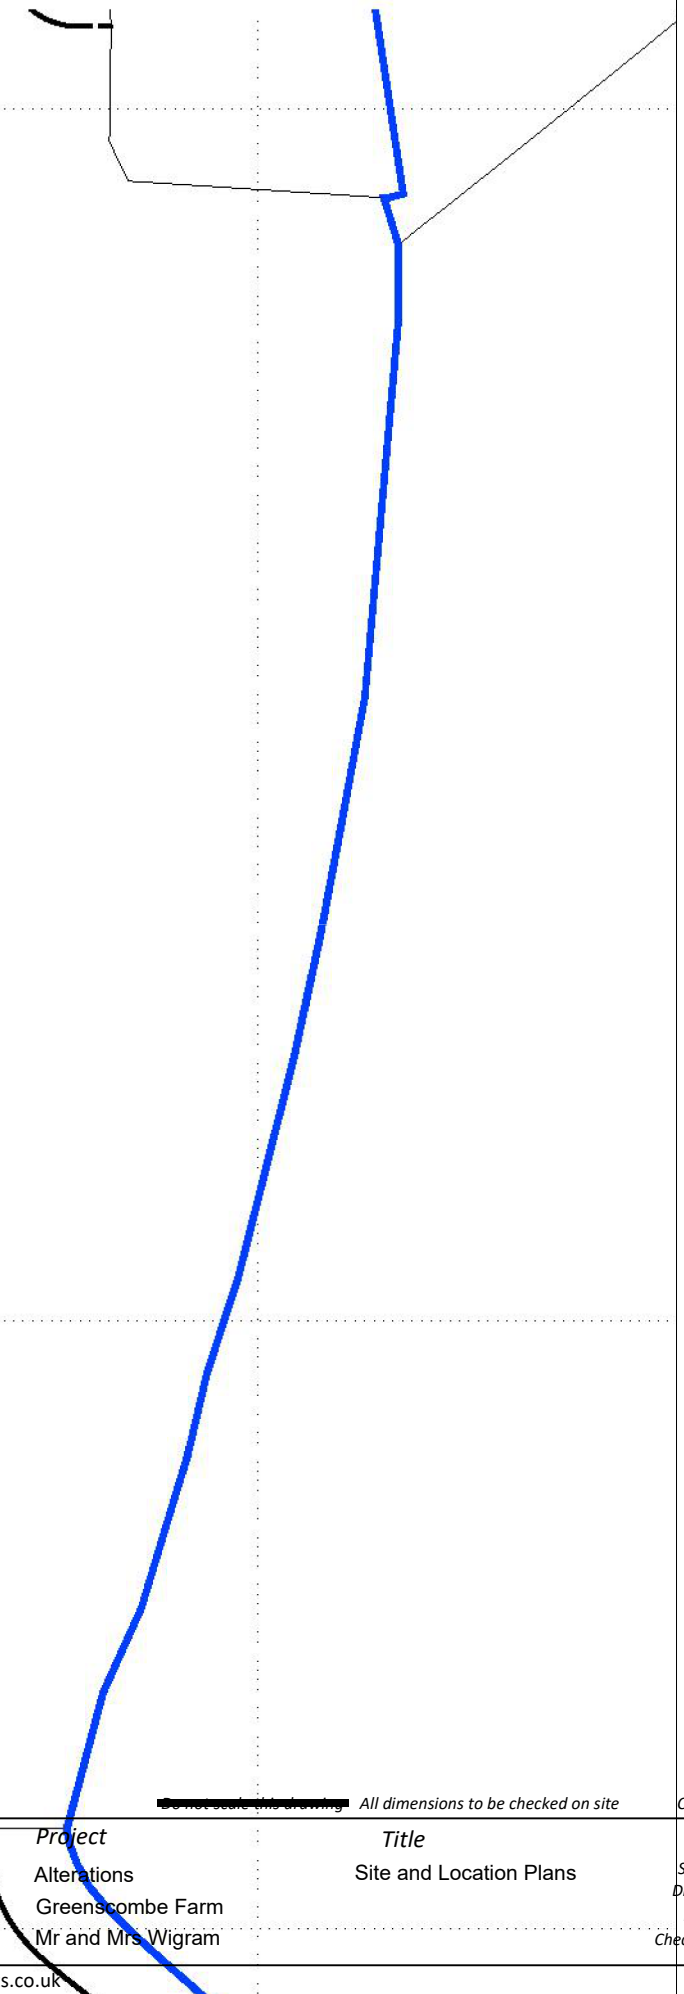

All dimensions to be checked on site

Copyright reserved

	Number	Project	Title	Scale
	1809 S 01A	Alterations Greenscombe Farm Mr and Mrs Wigram	Site and Location Plans	1:1250
Carlisle Jessop LLP				Date
23 Union Street, Wells, Somerset, BA5 2PU 01749 673006 mail@cjarchitects.co.uk				May 21
				Checked