

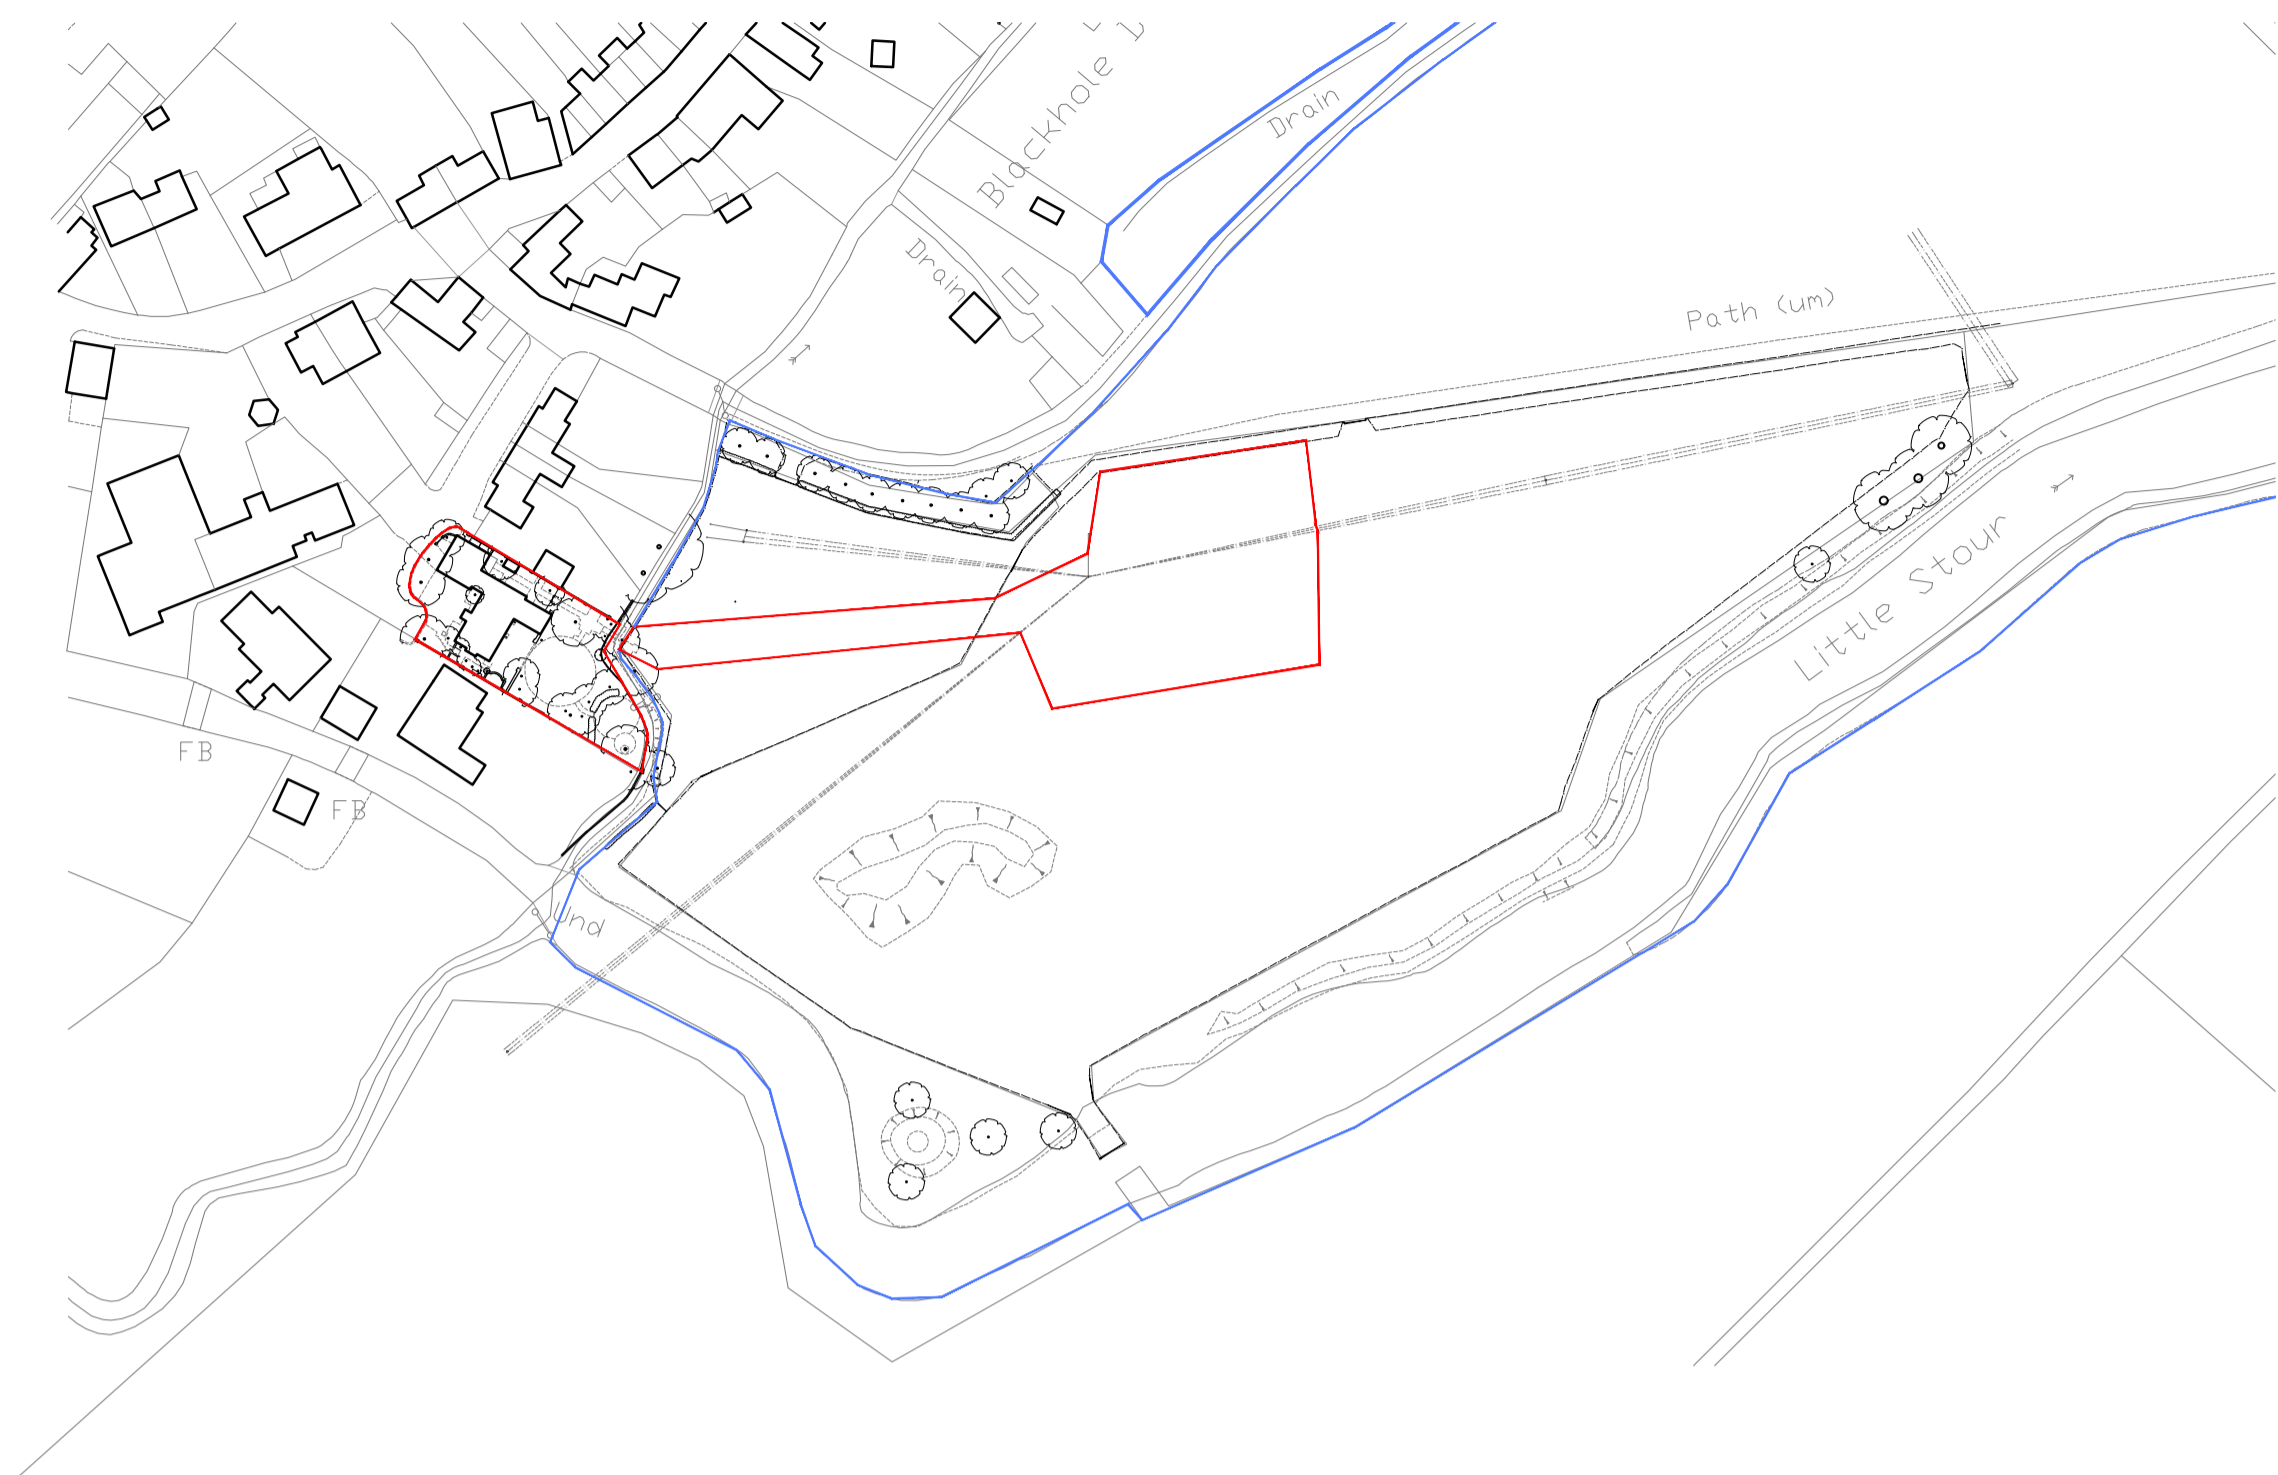


Block Plan @ 1:500

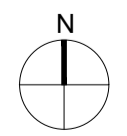

Site Location Plan @ 1:1250

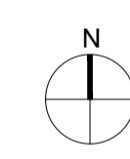

- Site Boundary
- Adjacent Land

Hollaway

London | 10a Acton Street | London | W1X 9PG
 T +44 (0) 20 7098 5429 | E london@hollawaystudio.co.uk | W www.hollawaystudio.co.uk

Kent | The Tramway Stables | Rampart Road | Hythe | Kent | CT21 5BG
 T +44 (0) 1303 260 515 | E kent@hollawaystudio.co.uk | W www.hollawaystudio.co.uk

Project | WATERFIELDS
 WICKHAMBREAUX, CANTERBURY, CT3 1RW
 Client | MR & MRS PERKINS
 Title | BLOCK PLAN & SITE LOCATION PLAN
 Status | PLANNING

Scale(s) | 1:500 Date | 28.01.2021 Drawn | GT Chk'd | HF

Project Number | 20,145 Drawing Number | 001 Revision | PLO