

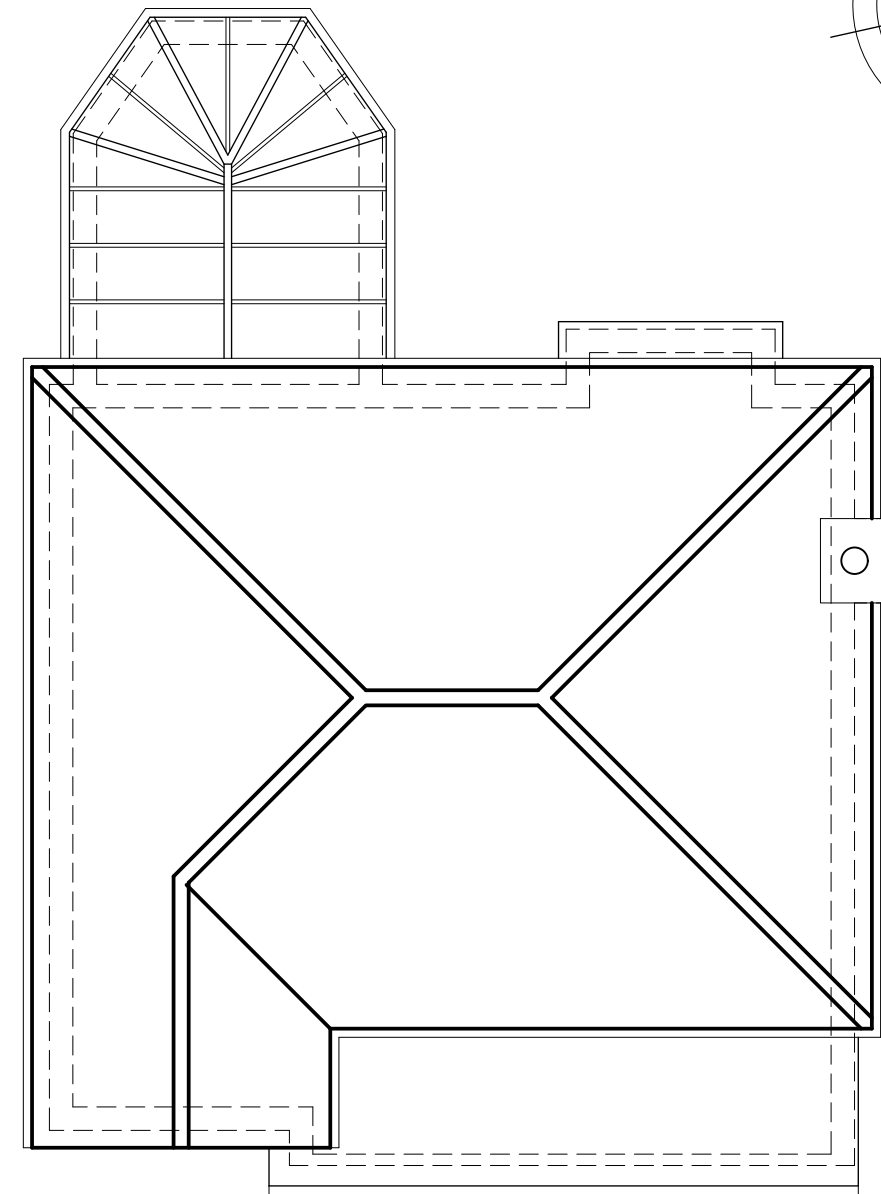


ground

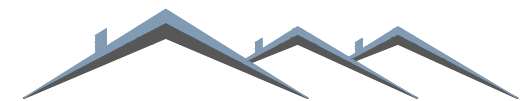

roof

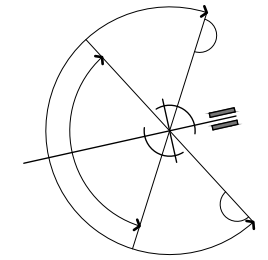

Blackrock Architecture Ltd

Architectural & Planning Consultants

Unit 42 Canterbury Innovation Centre Canterbury Kent CT2 7FG

T: 01227 281743 M: 07771 616348 E: info@blackrock-architecture.co.uk

Project

12 Kendal Meadow, Chestfield

Drawing Title

Existing plans



Client /

Scale 1:100 @ A3

Drawing No. 1808/02 A