



ground

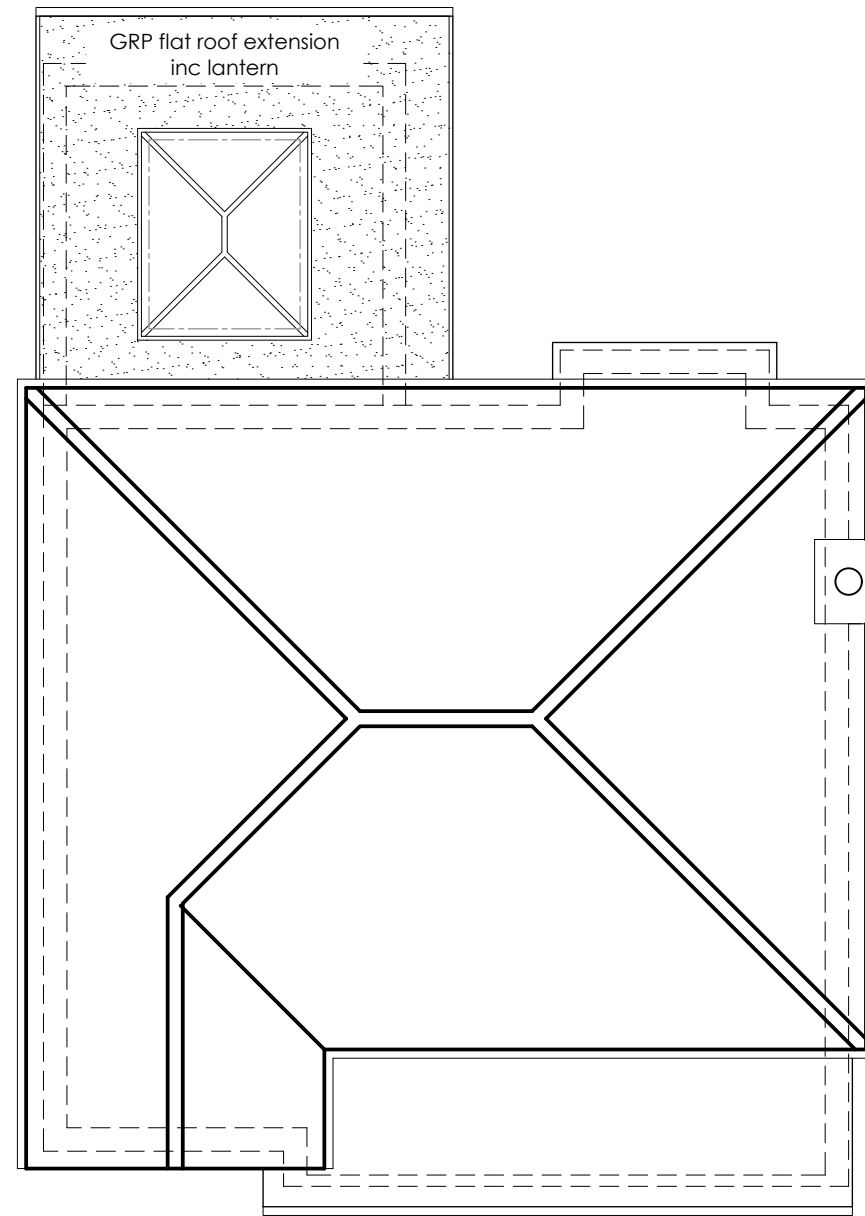

roof

FOR APPROVAL

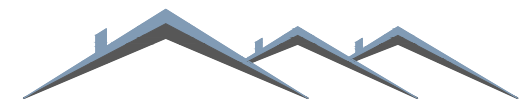

Blackrock Architecture Ltd

Architectural & Planning Consultants
 Unit 42 Canterbury Innovation Centre Canterbury Kent CT2 7FG
 T: 01227 281743 M: 07771 616348 E: info@blackrock-architecture.co.uk

Project: 12 Kendal Meadow, Chestfield
 Drawing Title: Proposed plans



Client: /

Scale: 1:100 @ A3

Drawing No.: 1808/05 A