


Proposed gates for 75 The causeway

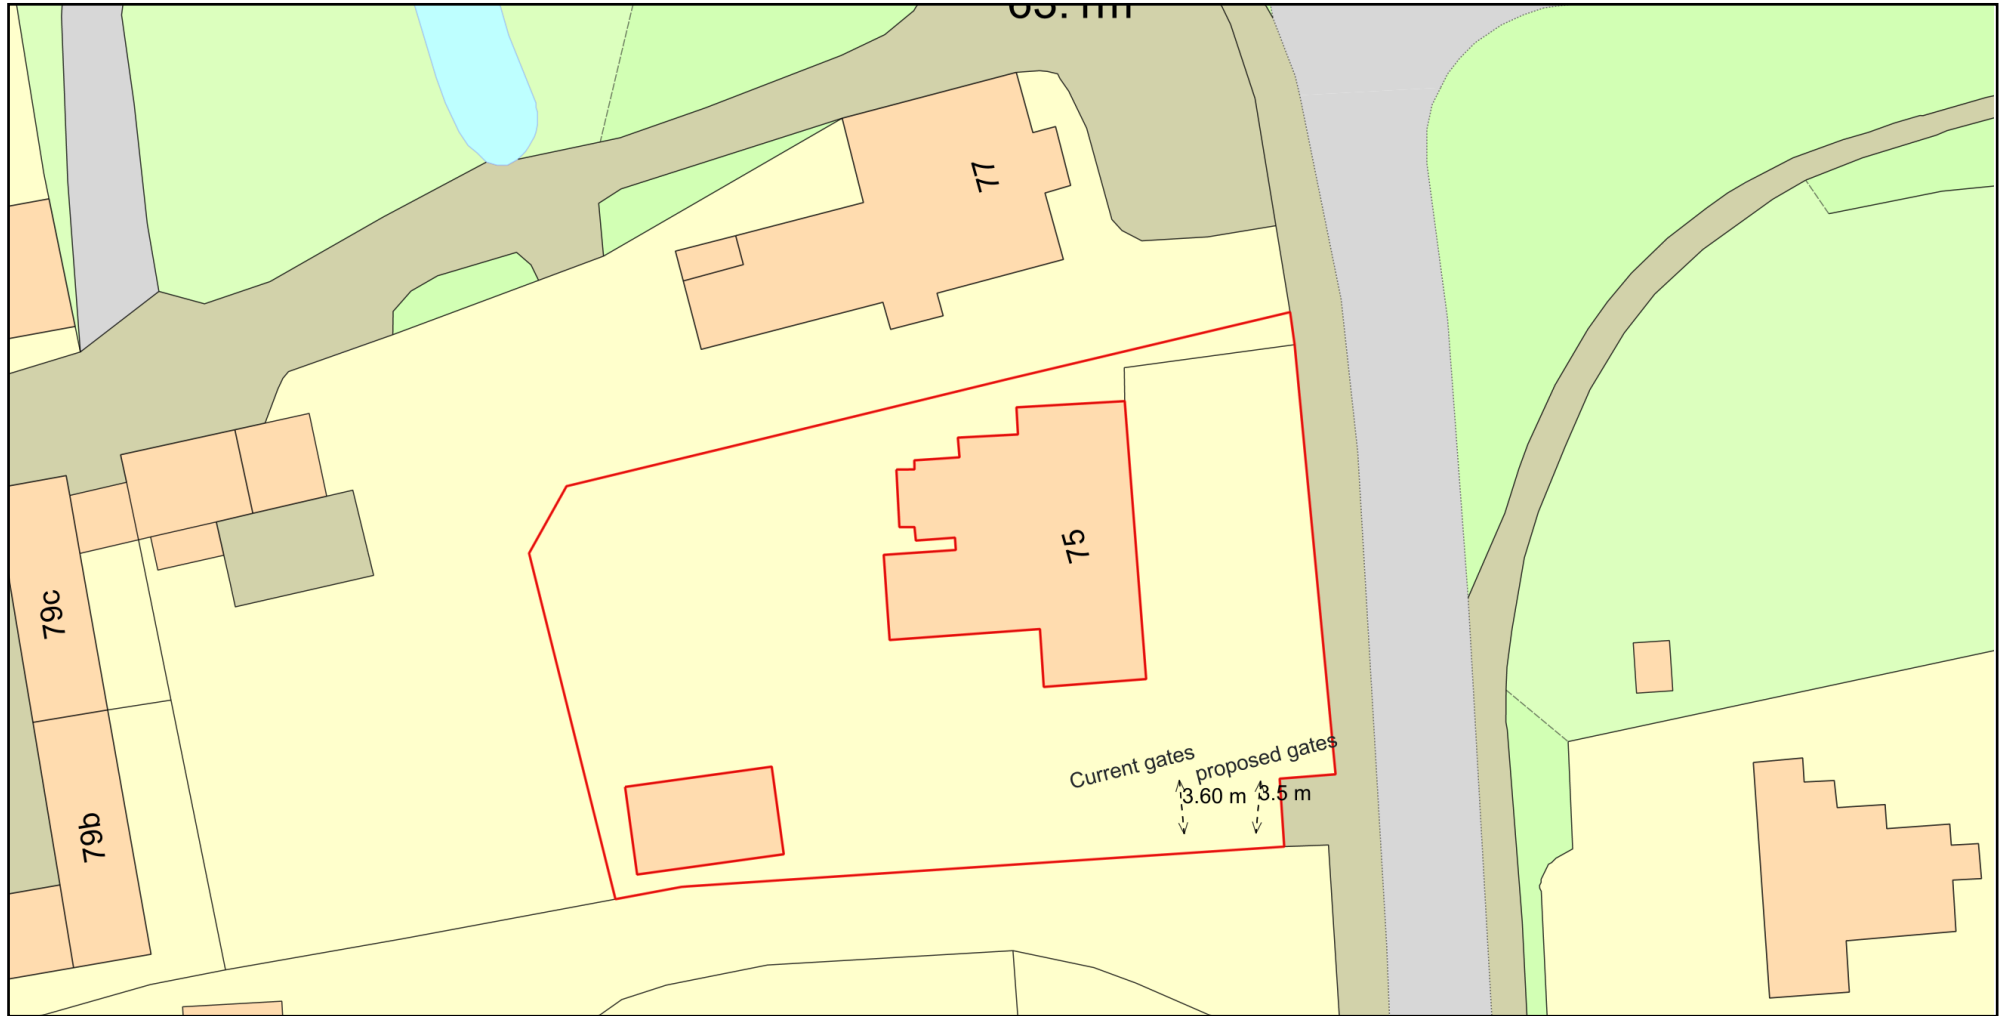

0 20
Metres



Plan Produced for: Martin King

Date Produced: 12 May 2022

Plan Reference Number: TQRQM22132115319924

Scale: 1:500 @ A4

© Crown copyright and database rights 2021 OS 100042766

