
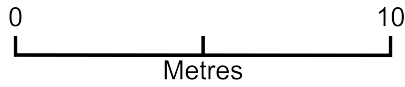


1:200 block plan

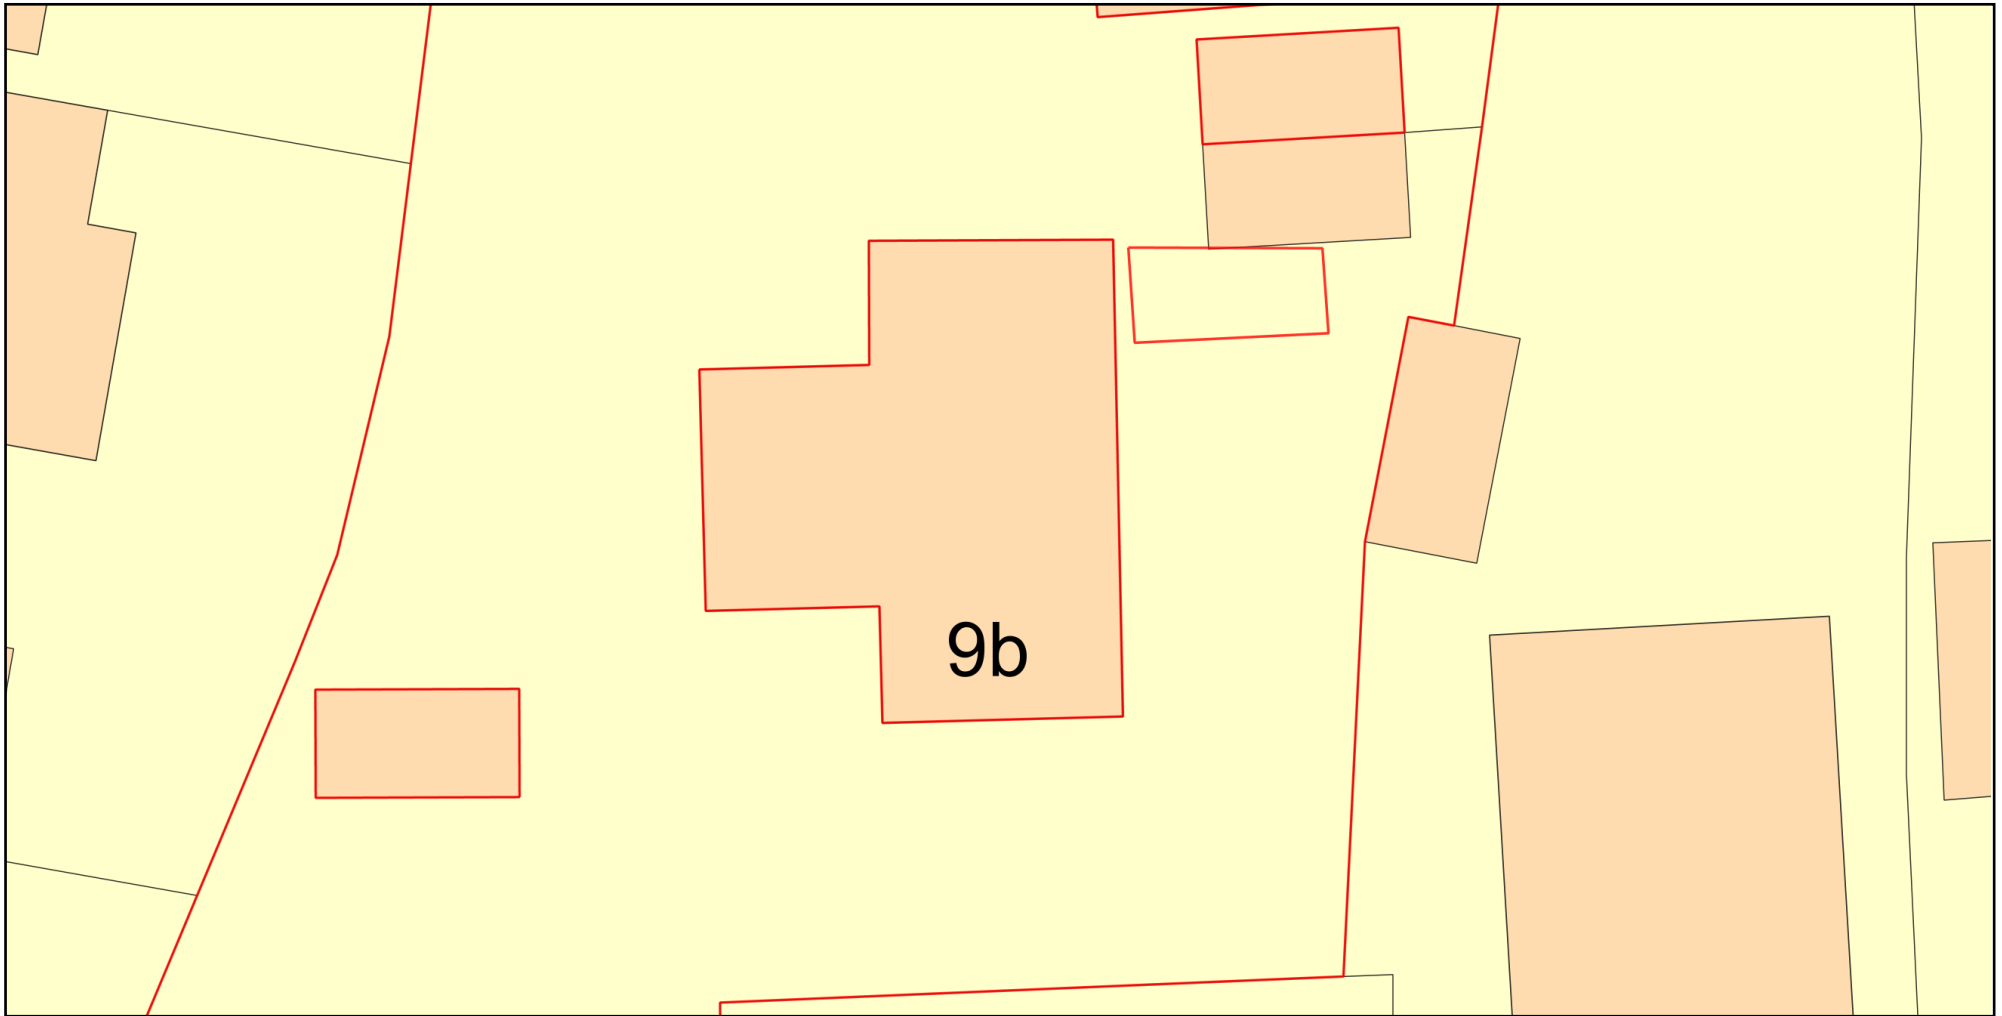

Plan Produced for: Karen Dee

Date Produced: 09 May 2022

Plan Reference Number: TQRQM22129103956627

Scale: 1:200 @ A4