



Notes

1. This drawing is to be read in conjunction with all relevant Engineers, Architects and Designers drawings.
2. This drawing must not be scaled. For all dimensions, levels and setting out information see Architects drawings.
3. All workmanship and method of construction should comply with all relevant Codes of Practice, British Standards, the current edition of the Building Regulations and good building practice.

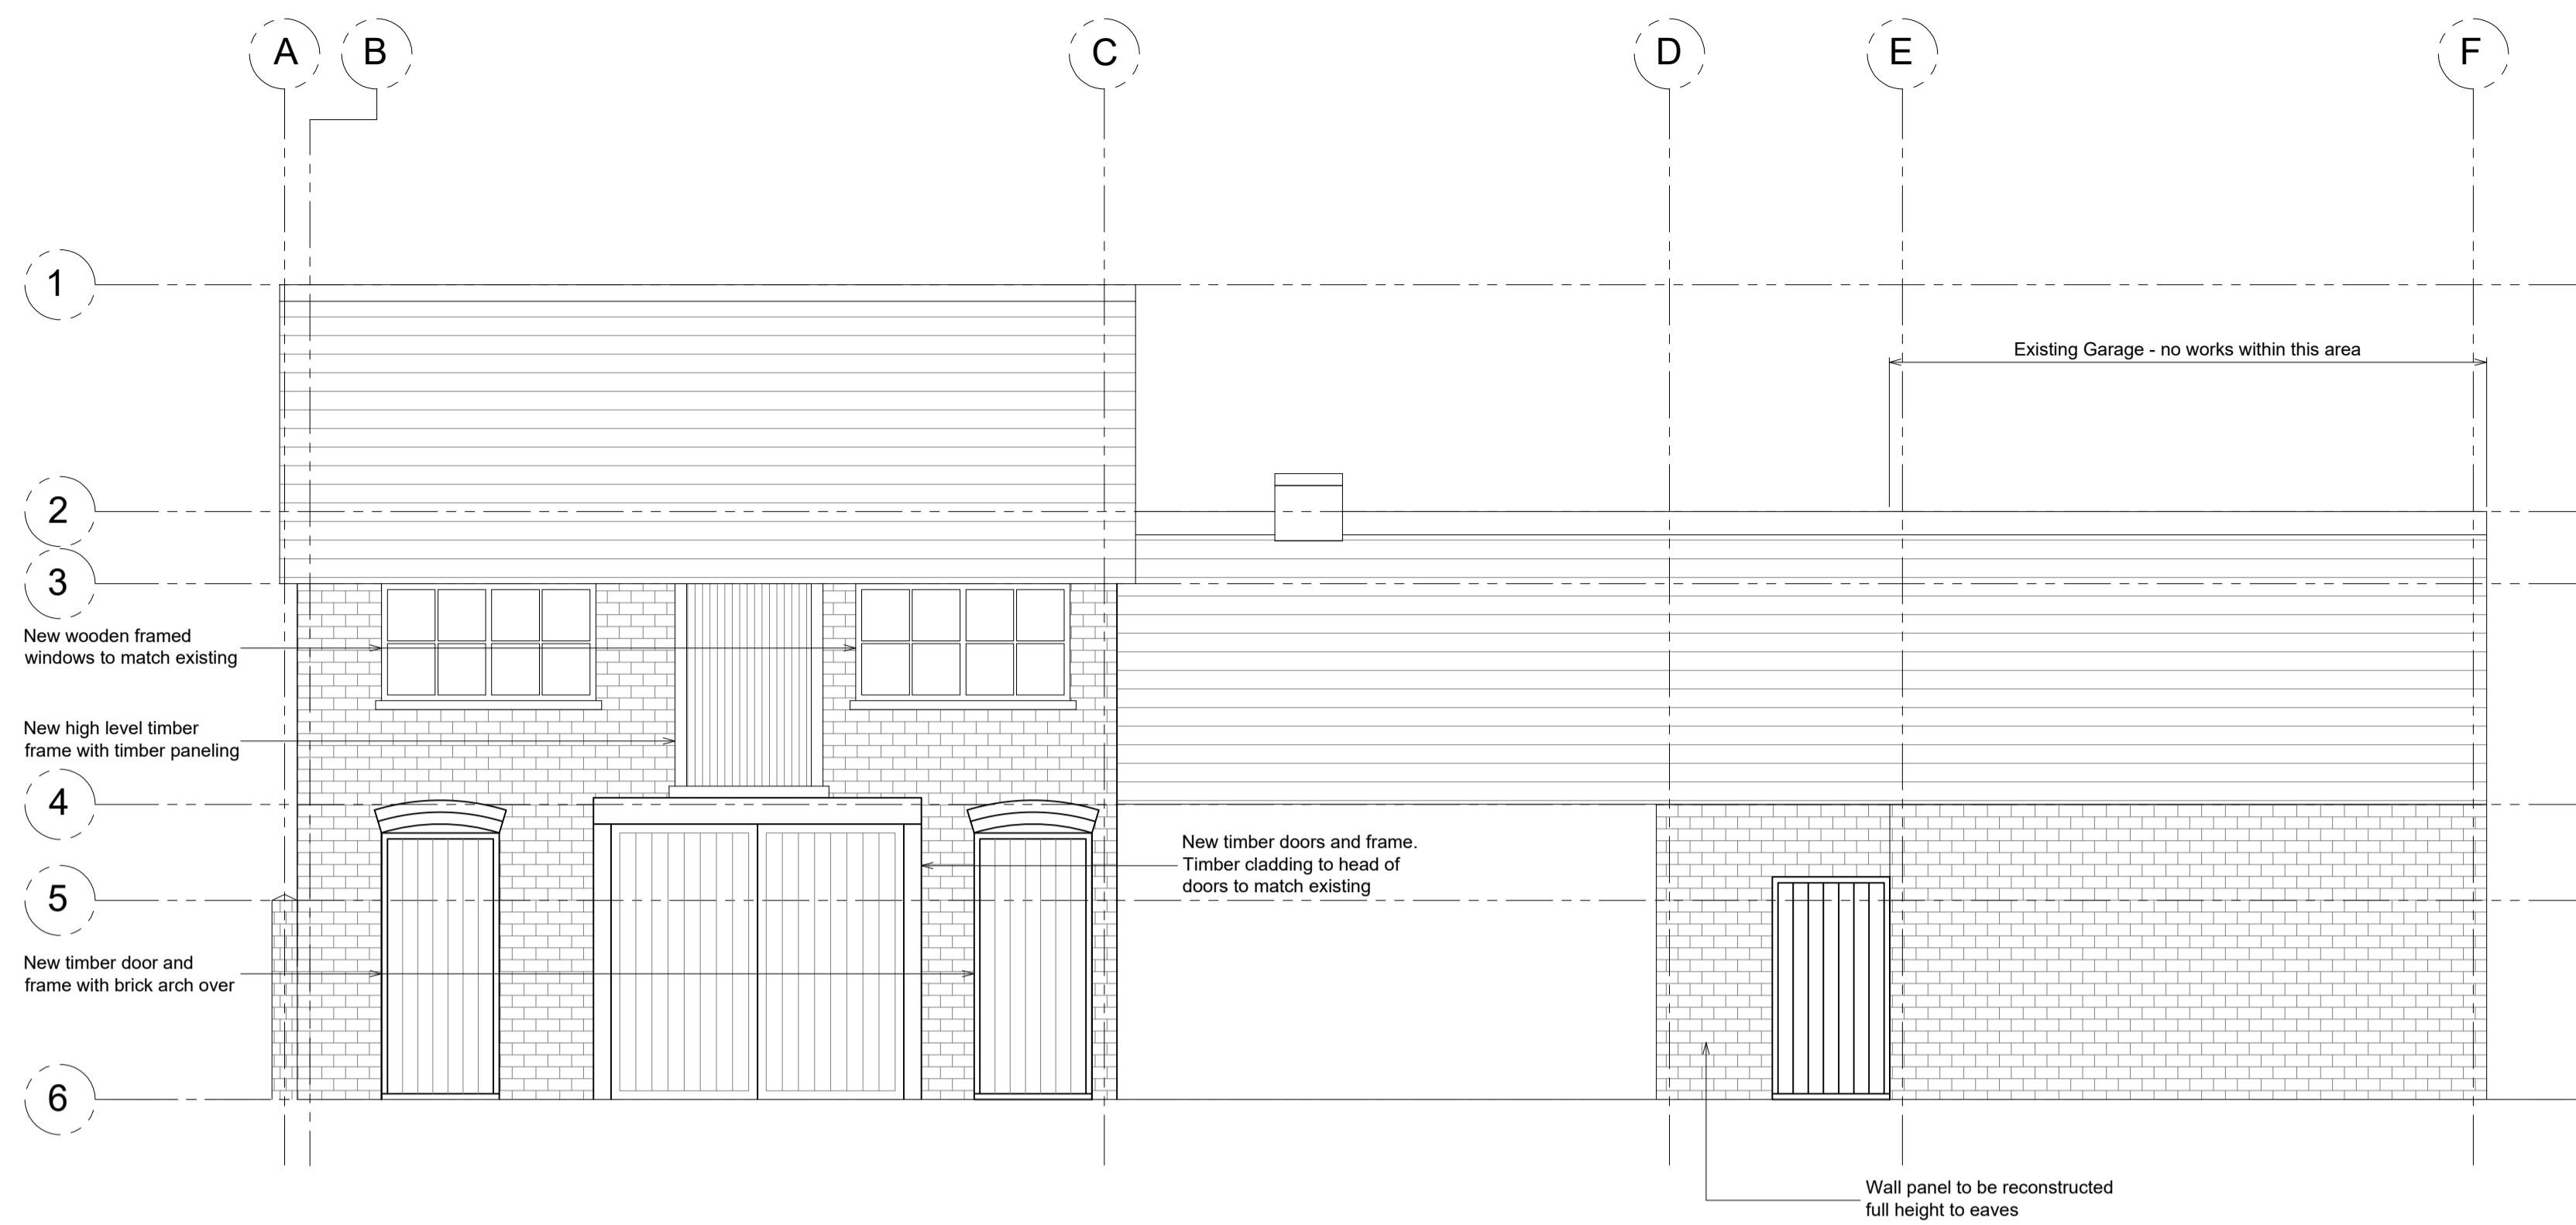

Flank Elevation

scale 1:50

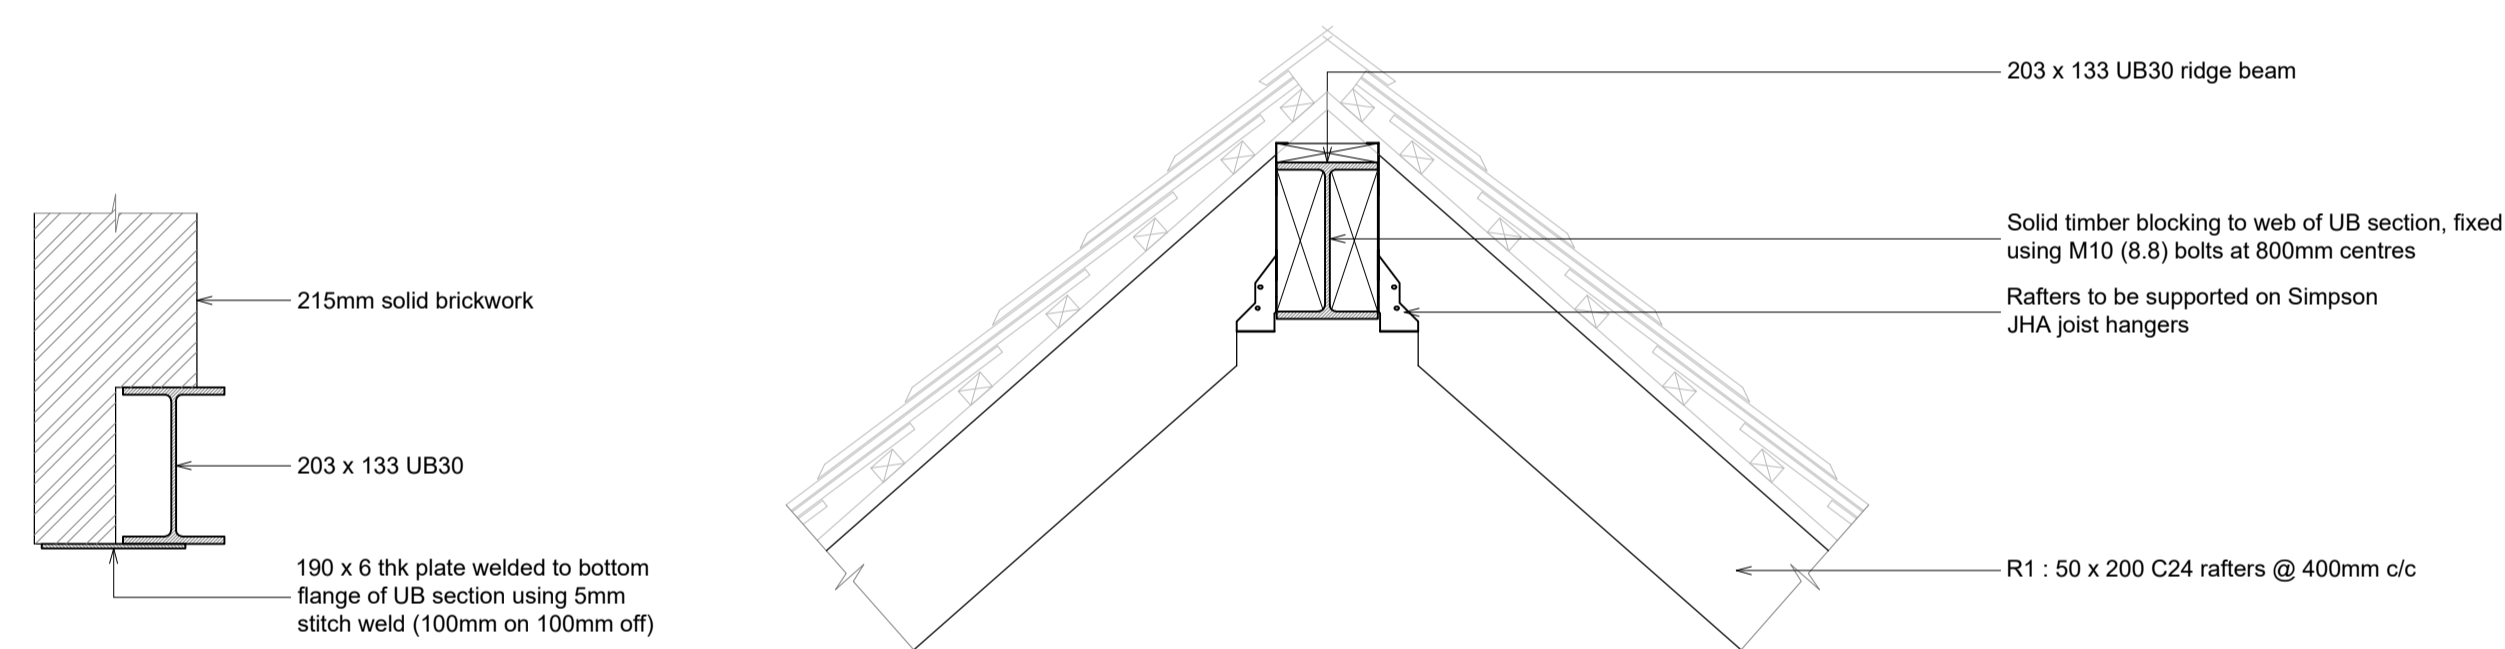

Beam & Plate Detail

scale 1:10

Lower Ridge Detail


scale 1:10

Rev	Date	Description	By	Ckd

Copyright and other intellectual property rights in this document and all related documents, drawings, etc., including calculations, is invested in BSF Consulting Engineers Limited and cannot be used or reproduced for any other purpose than that for which they have been created without the express permission in writing by BSF Consulting Engineers Limited.

CLIENT

Threds

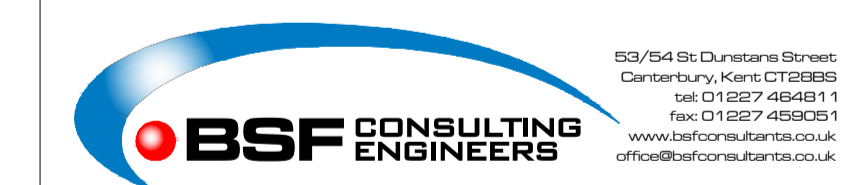

PROJECT TITLE

**The Chequers,
Felsted
CM6 3DL**

DRAWING TITLE

**Remedial Works
Sheet 3**

SCALE as noted	DRAWN pjv	DATE Feb' 2022	SIZE A1
DESIGNED td	CHECKED	APPROVED	DATE
STATUS PRELIMINARY			BSF Project No. 18008
DRAWING No. 18008/A1/004			REVISION P1