



MAIN HOUSE

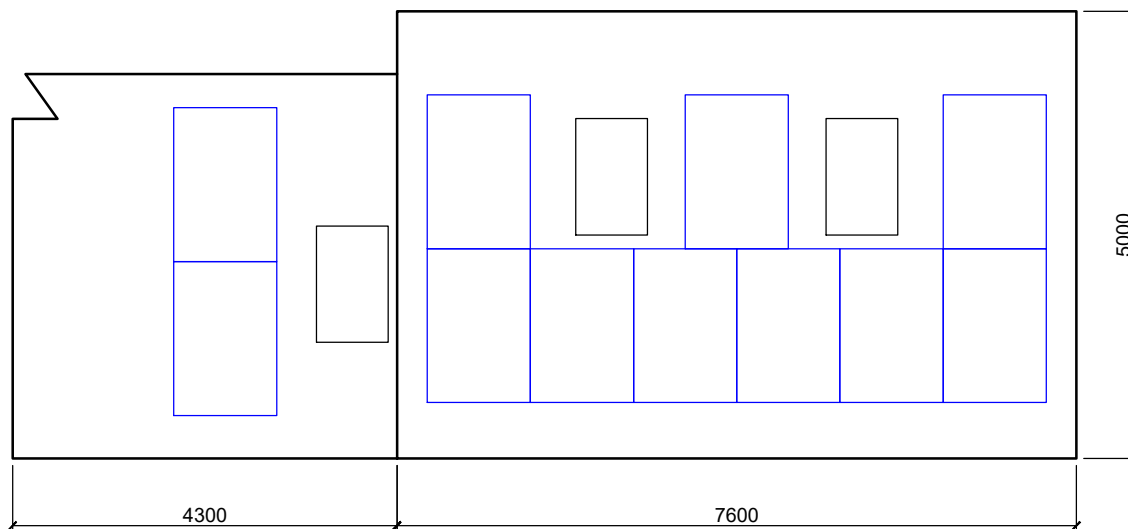


11 panel PV array:

Option A: 4.345 kWp of JA Solar all black monocrystalline 395W panels

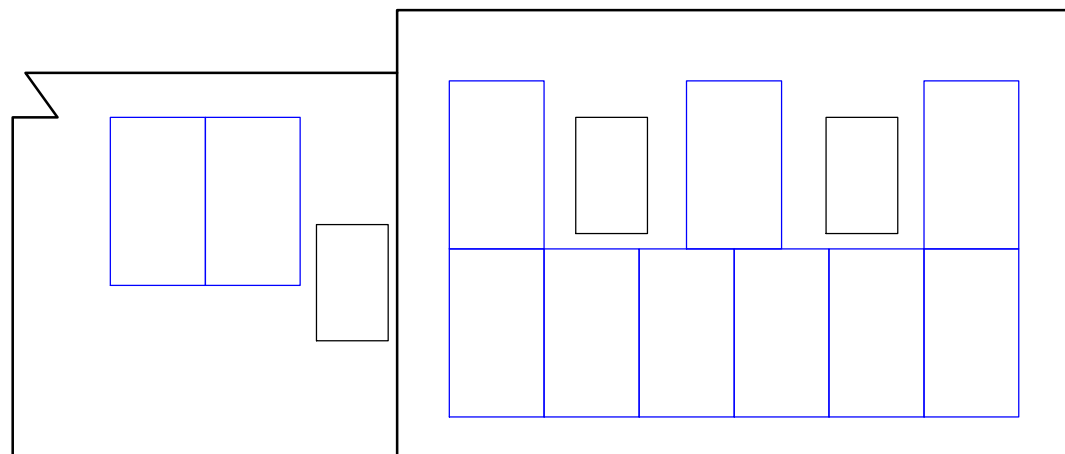

11 panel PV array:

Option B: 4.4 kWp of LG Neon all black monocrystalline 400W panels

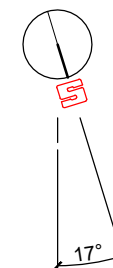

Chelsfield Solar
Van Hage Garden Centre
Pepper Hill, Gt Amwell
Hertfordshire SG12 9RP
Tel 01920 877000
www.chelsfieldsolar.co.uk

Client: Mr Matthew Dobson
Address: Walsingham, Dunmow Road, Hatfield Heath, Essex CM22 7EE
Drawing Title: PV Layout
Scale: NTS
Date: 14.02.2022
Issue: A
Drawn: DJ
Chkd: MD