


NOTES:
 1. DIMENSIONS FROM THIS DRAWING
 2. THESE DRAWINGS ARE FOR PLANNING PURPOSES ONLY
 3. ALL DRAWINGS SHOULD BE CHECKED BY A CONTRACTOR OR RIBA QUALIFIED ARCHITECT BEFORE CONSTRUCTION BEGINS

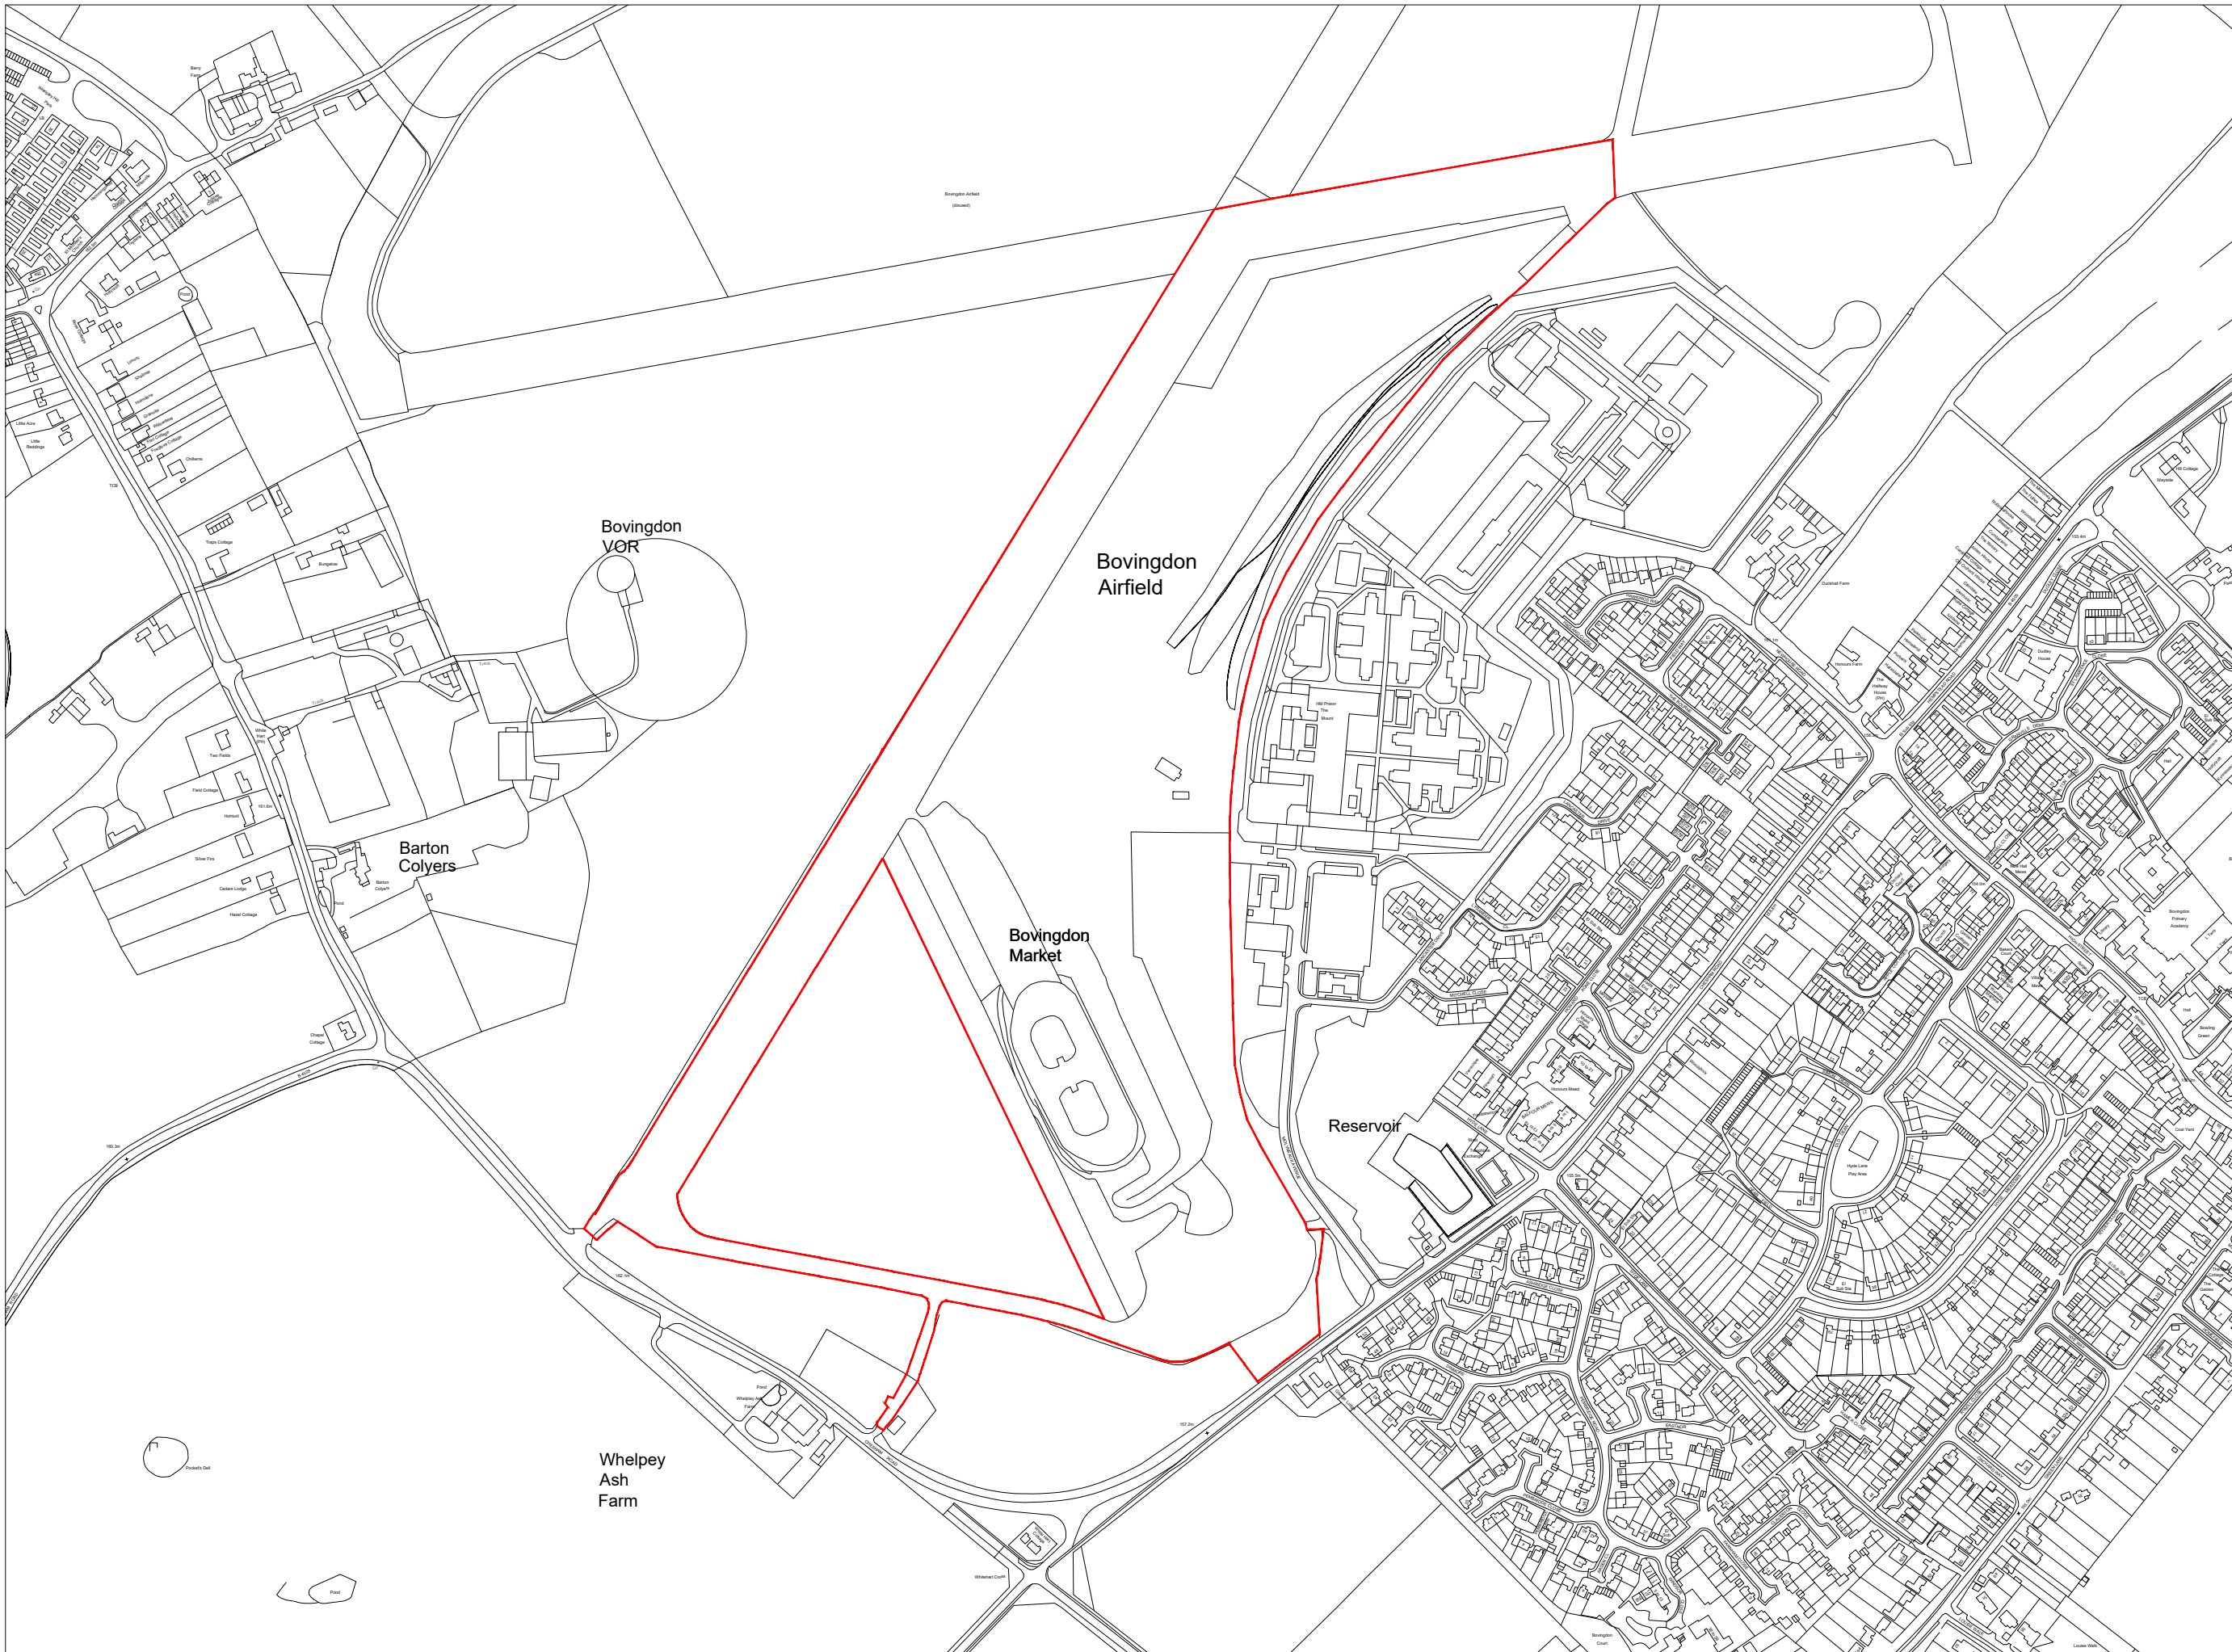

Ordnance Survey, (c) Crown Copyright 2017. Streetwise Licence No. 100047474

BY	DATE	DESCRIPTION	REV

PLANT CONSULTING
 3 Innovation Place, Godalming, GU7 1JX
 t: 01483 415753 info@plantconsulting.co.uk
 www.plantconsulting.co.uk

CLIENT:			
PROJECT: Bovington Airfield, Chesham Road Hemel Hempstead, HP5 3RR			
DRAWING TITLE: Site Location Plan			
STATUS: Planning Approval			
SCALE: 1:5000@A3	DATE: 26/08/2020		
DRAWN BY: MR	DRAWING NUMBER: 010	REVISION: -	