




Front Elevation

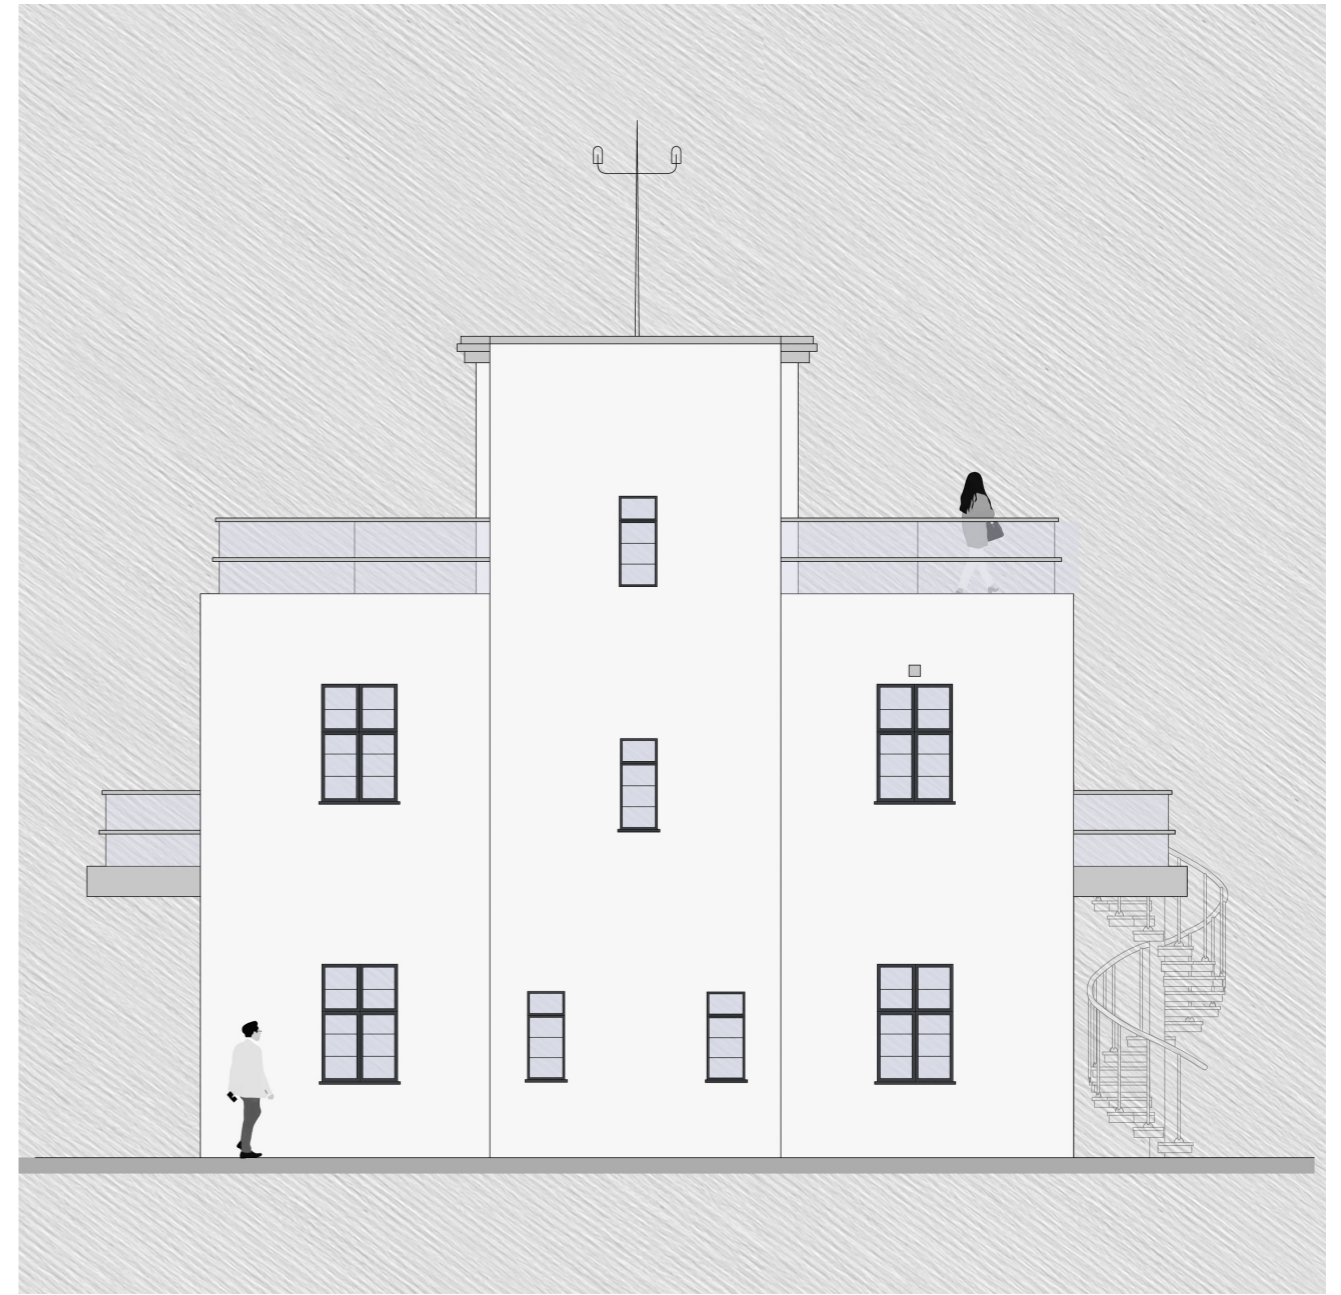

Rear Elevation




1:75@A3

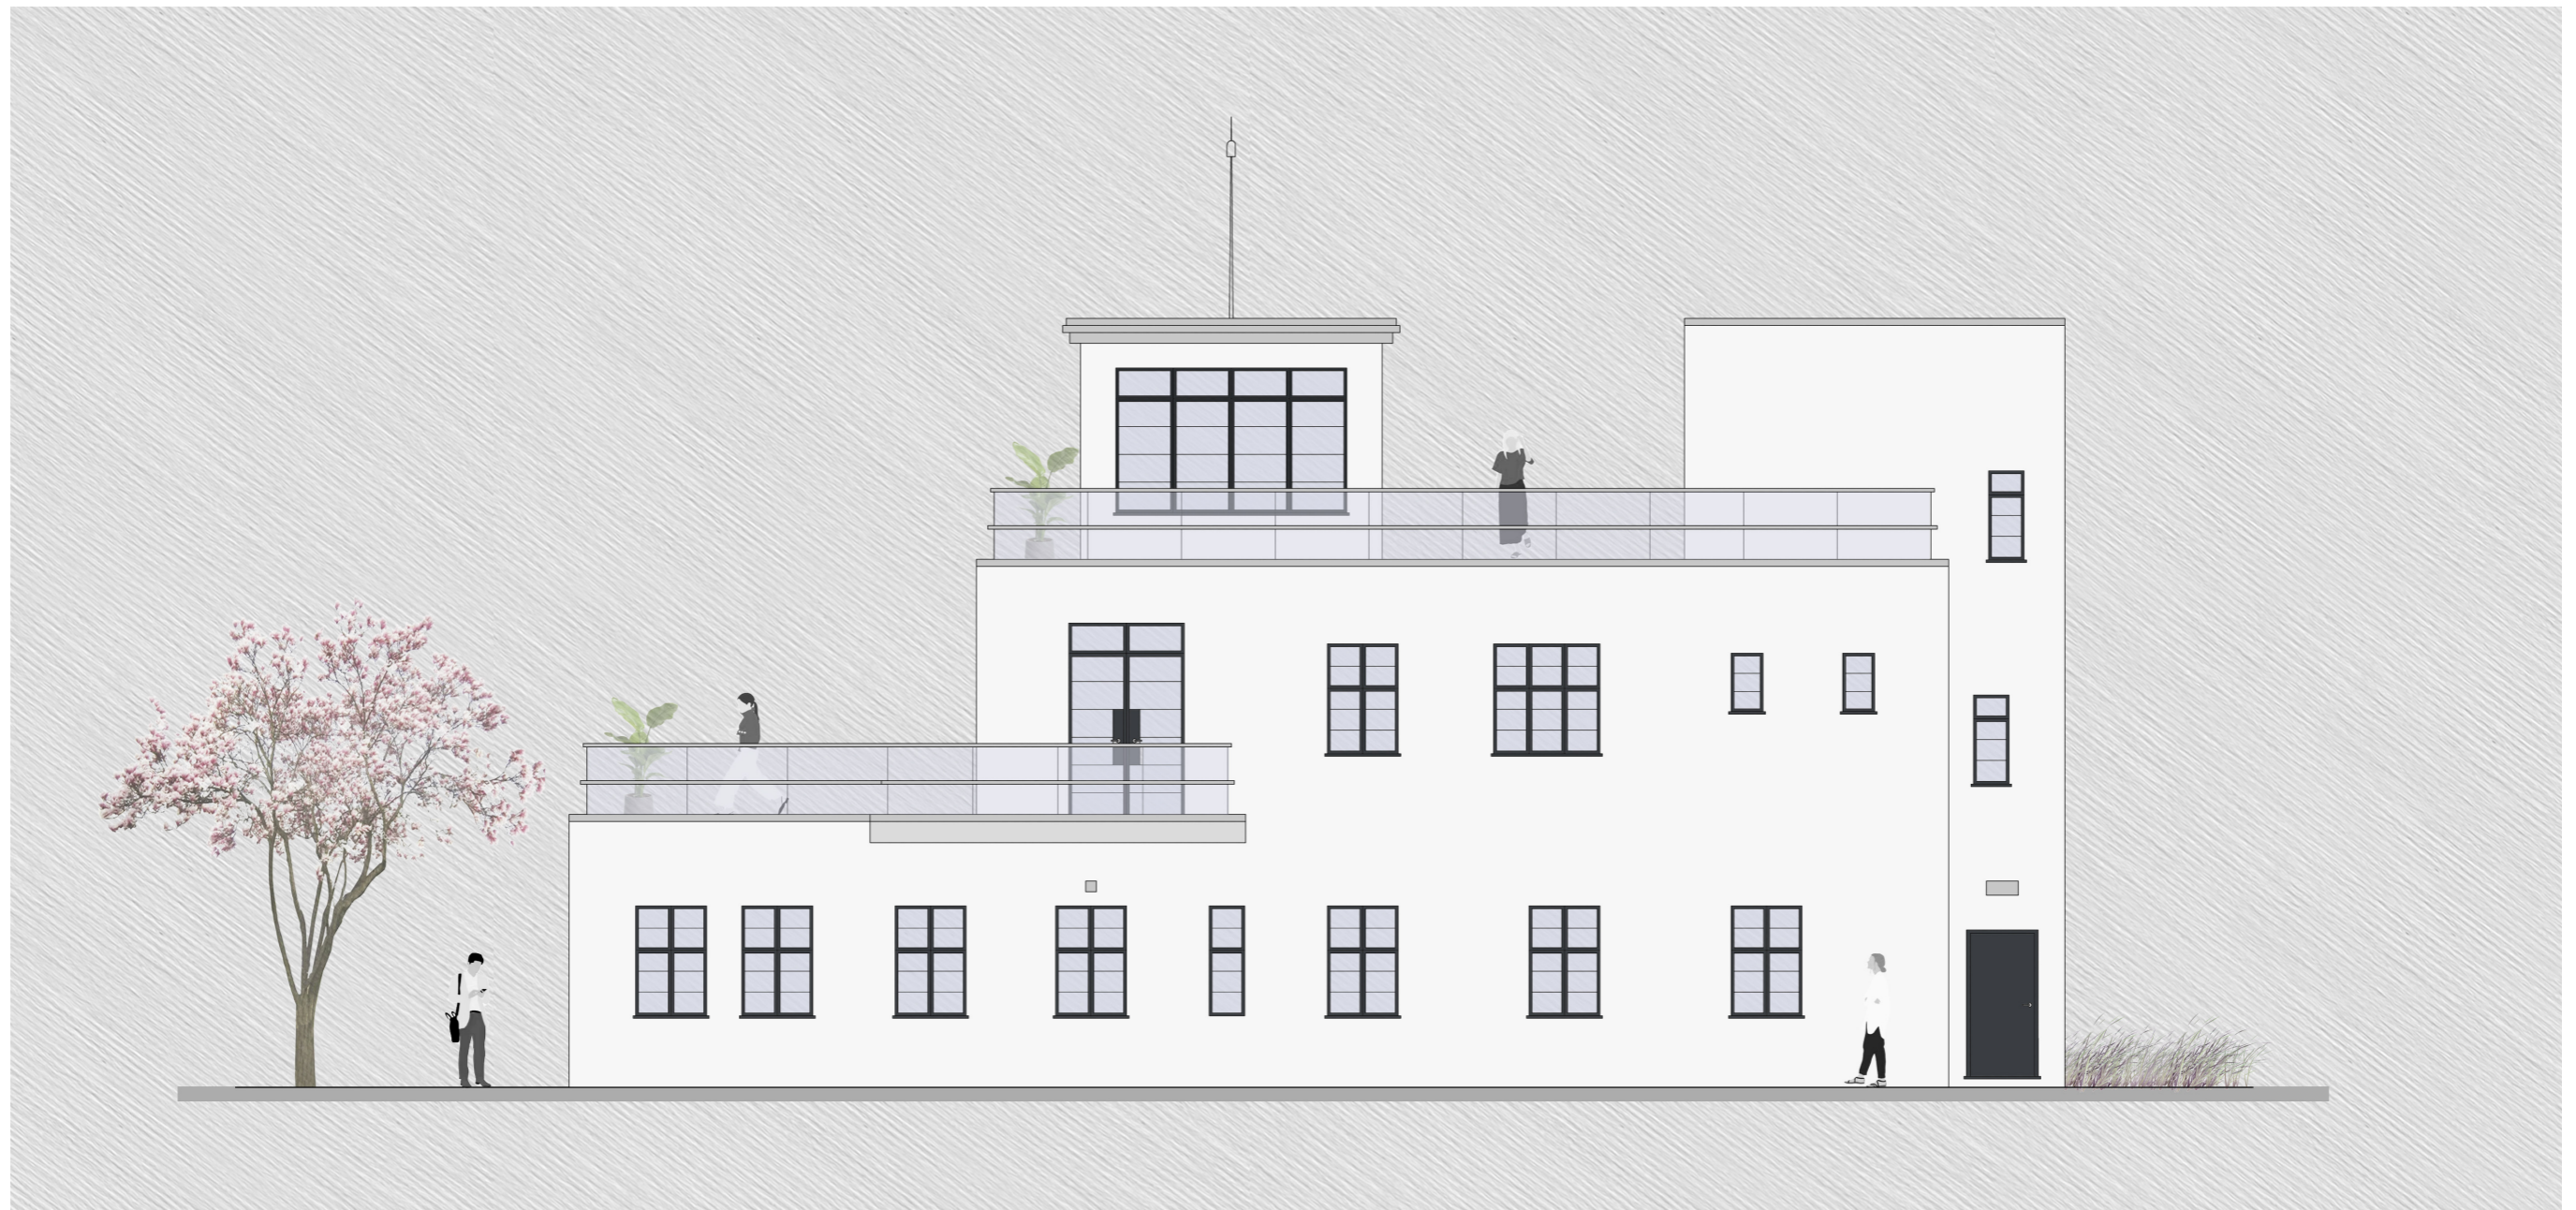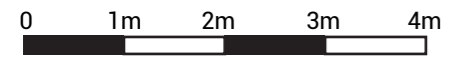

Side Elevation A



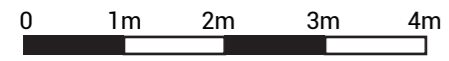

Side Elevation B