


CHURCH YARD

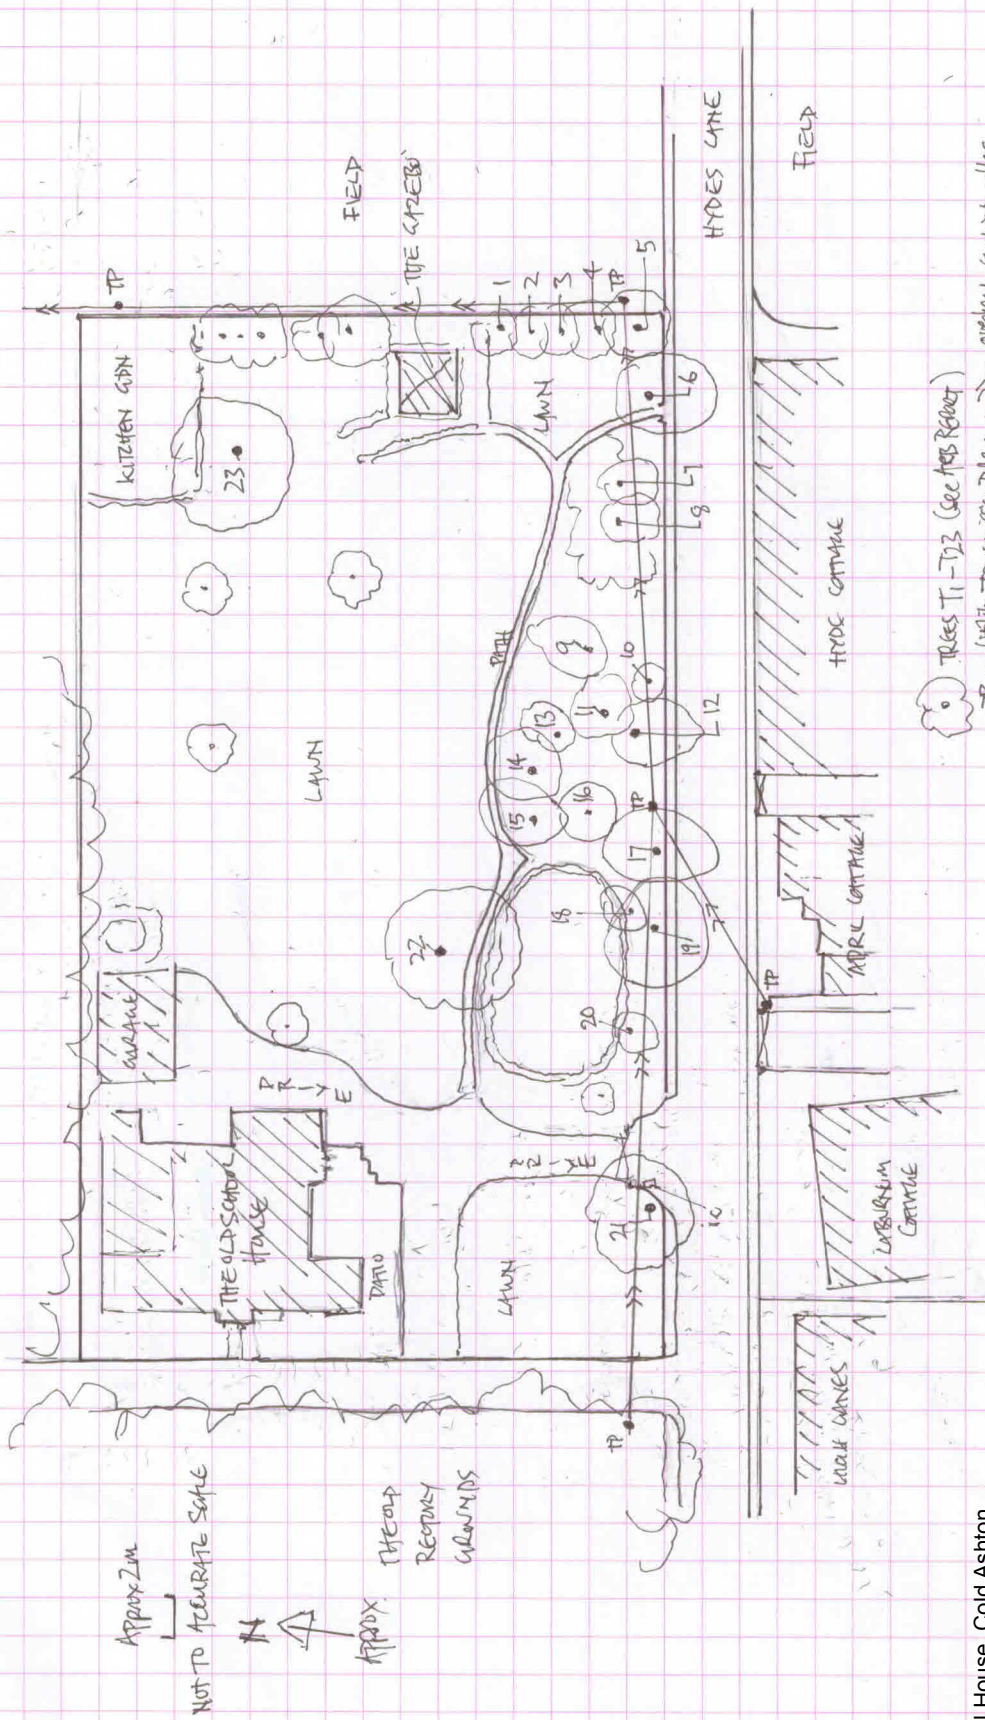

Approx 2m
 NOT TO ACCURATE SCALE
 N
 APPROX THE OUT
 RECTANGULAR
 GARDENS

TREES T1 - T23 (See Tree Report)
 TP = Utility Transmission Pole: → overhead electricity cables
 IC = Inspection Chamber (not compulsorily shown on plan)

HONS
 FEB 2017

The Old School House, Cold Ashton
 Approx Tree positions
 To accompany Wessex Tree Consultancy Report Feb 2017
 Nigel de Berker BA Hons, NDArb, FArbor A
 Wessex Tree Consultancy Feb 2017