







Do not scale this drawing.  
This drawing is available in A3 or A4 size format on A4.  
All dimensions to be checked on site prior to working.

Copyright

The ownership of copyright is retained in accordance with the Copyright Designs and Patents Act, 1988.  
This drawing is the property of the Architect and is to be used in accordance with the Copyright Materials Open to Public Inspection (Making of Copies of Plans and Drawings) Order 1987.  
The moral right of Architectural Consultants Ltd is identified in the author of this work has been asserted.

Consultant: Sanyo/D&A

Reproduced from Ordnance Survey, StreetView Data.  
© Crown Copyright 1999 in accordance with licence agreement.

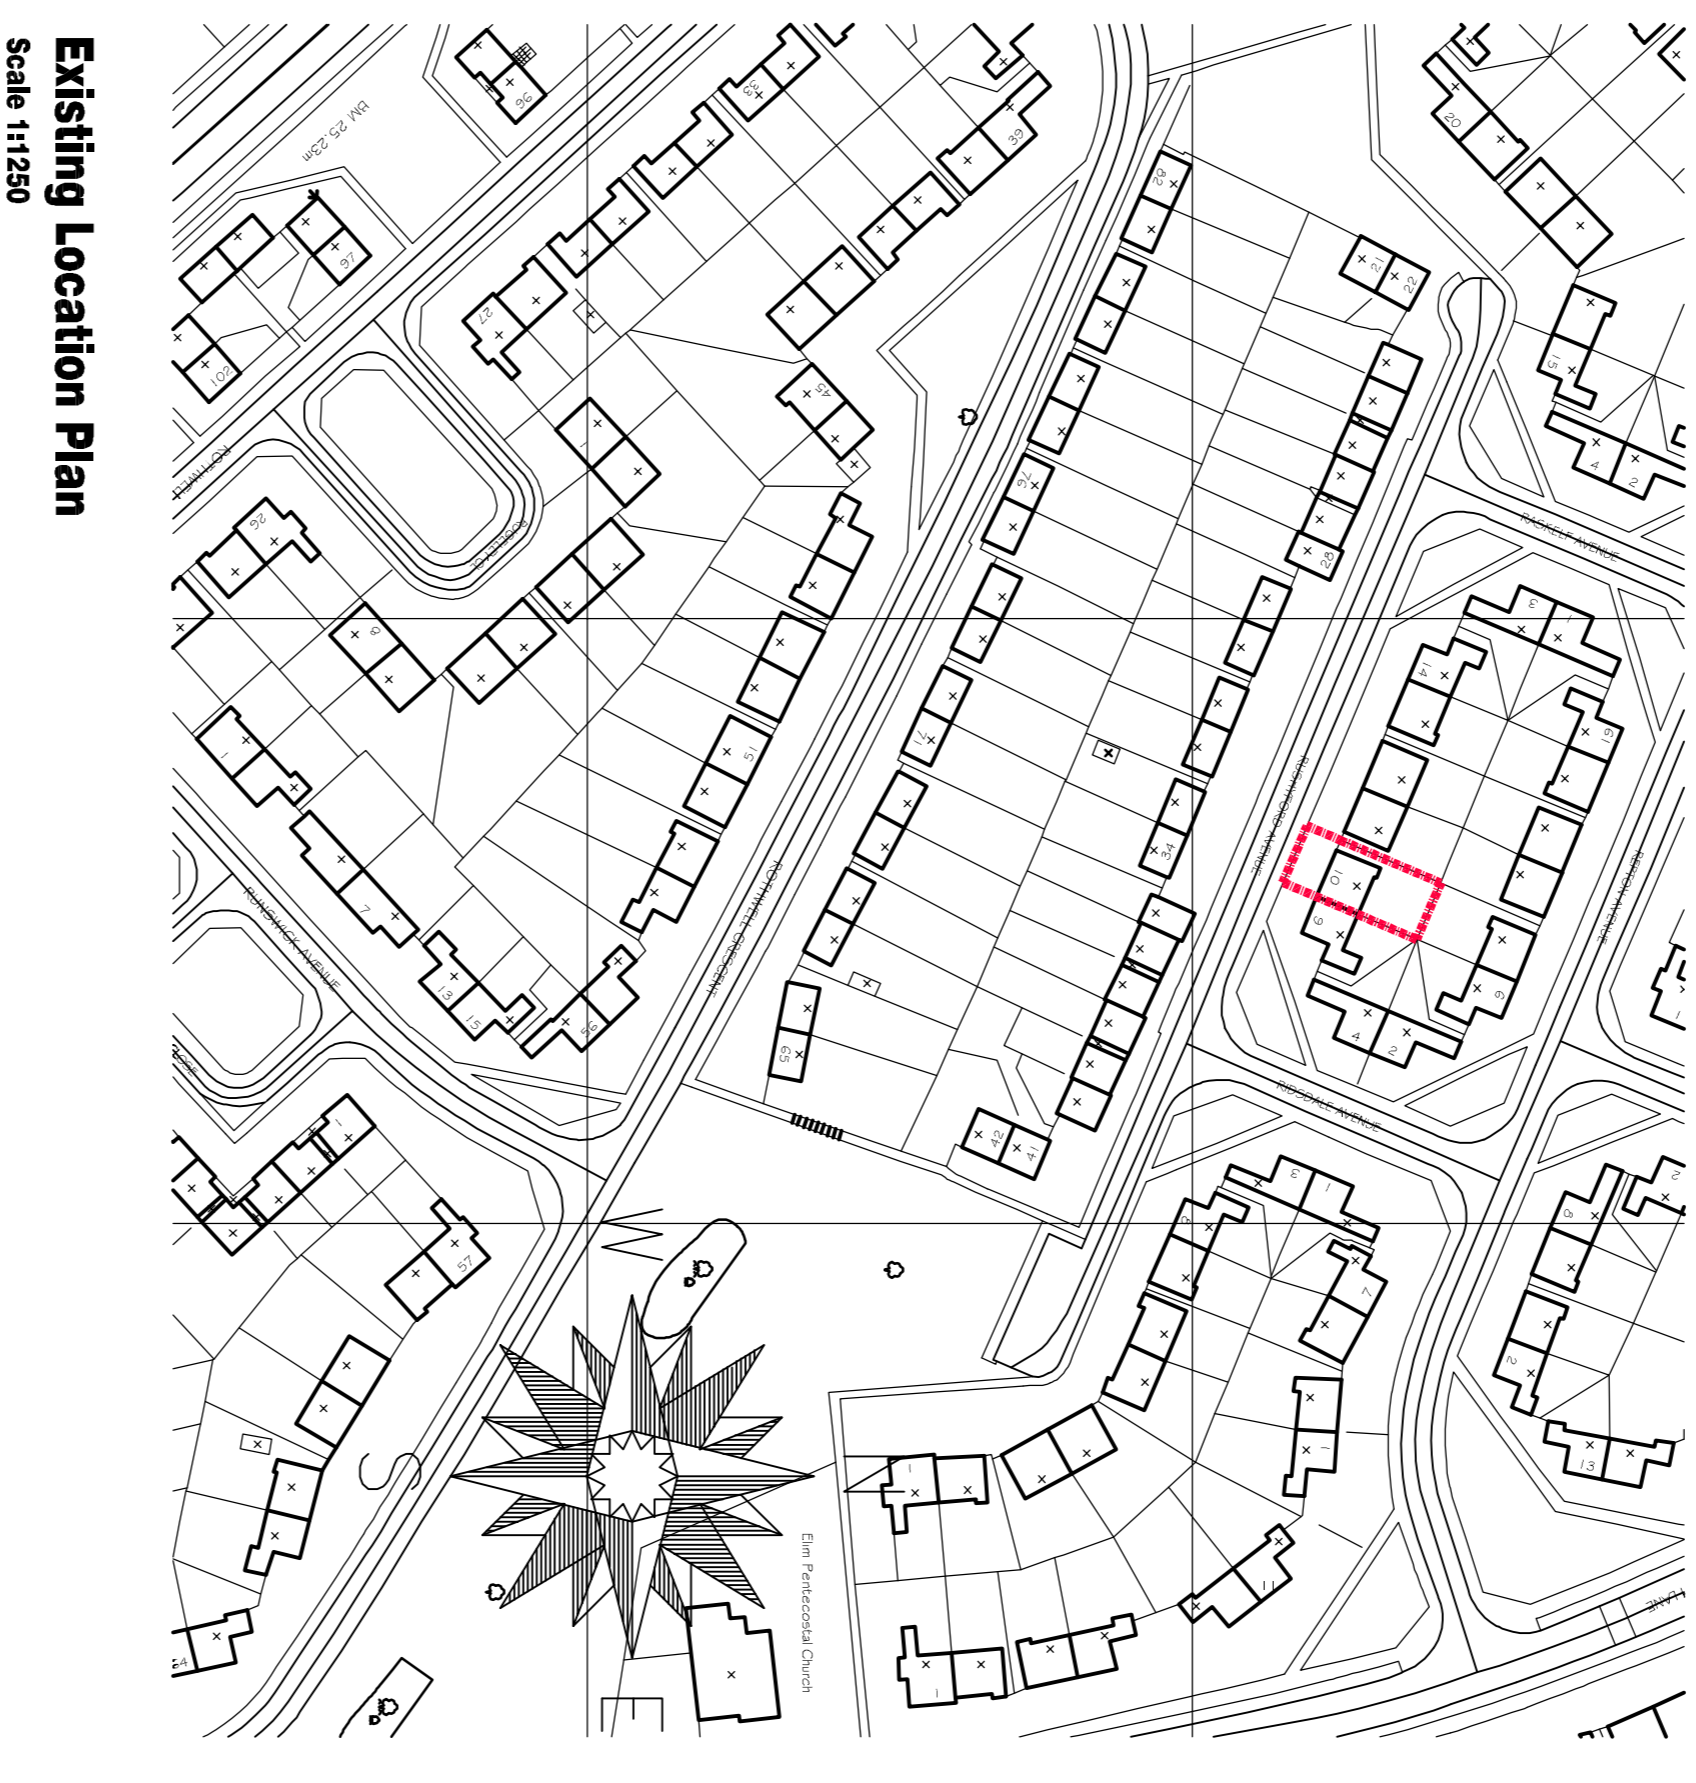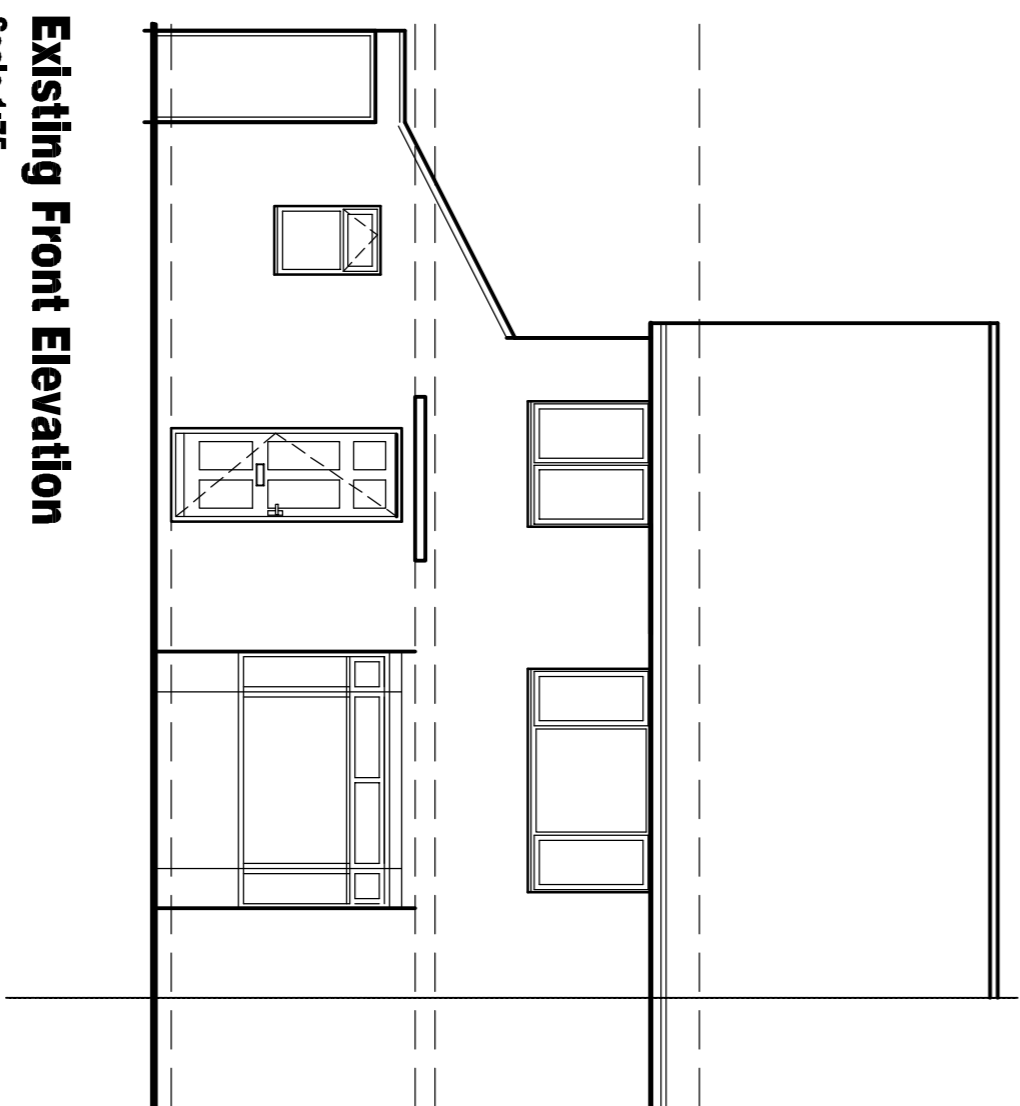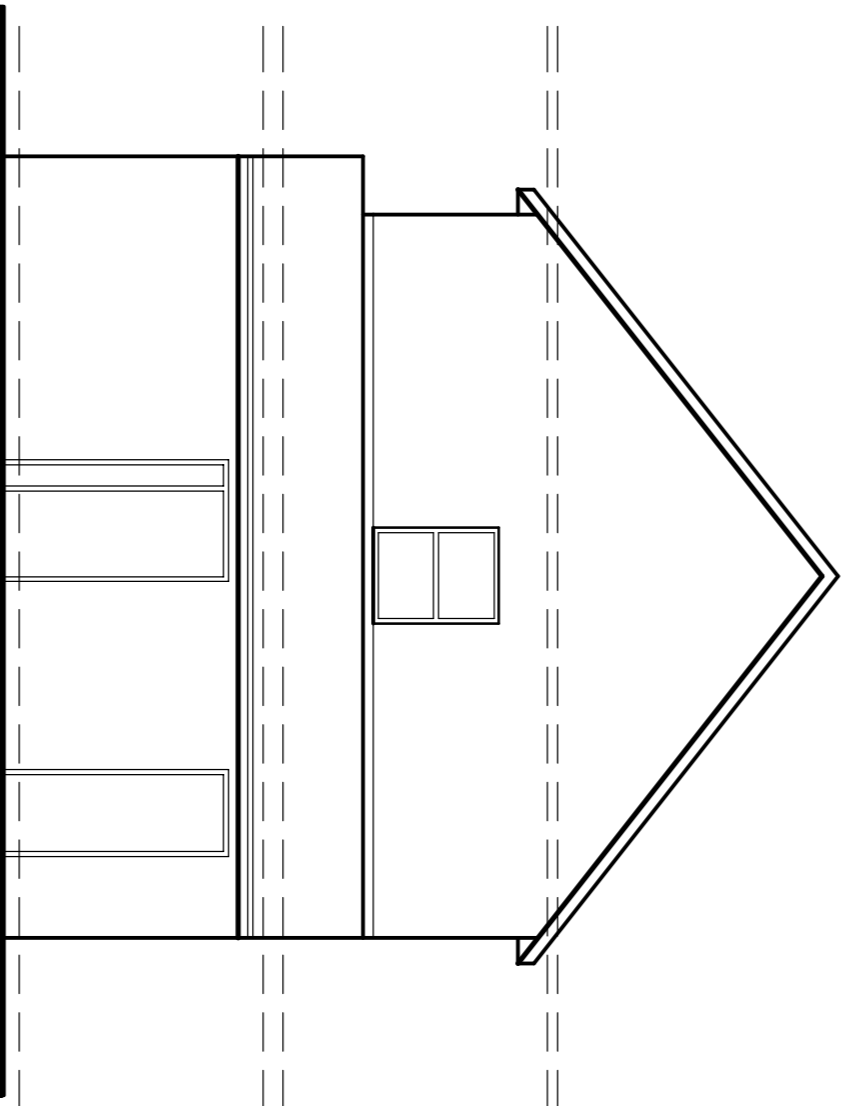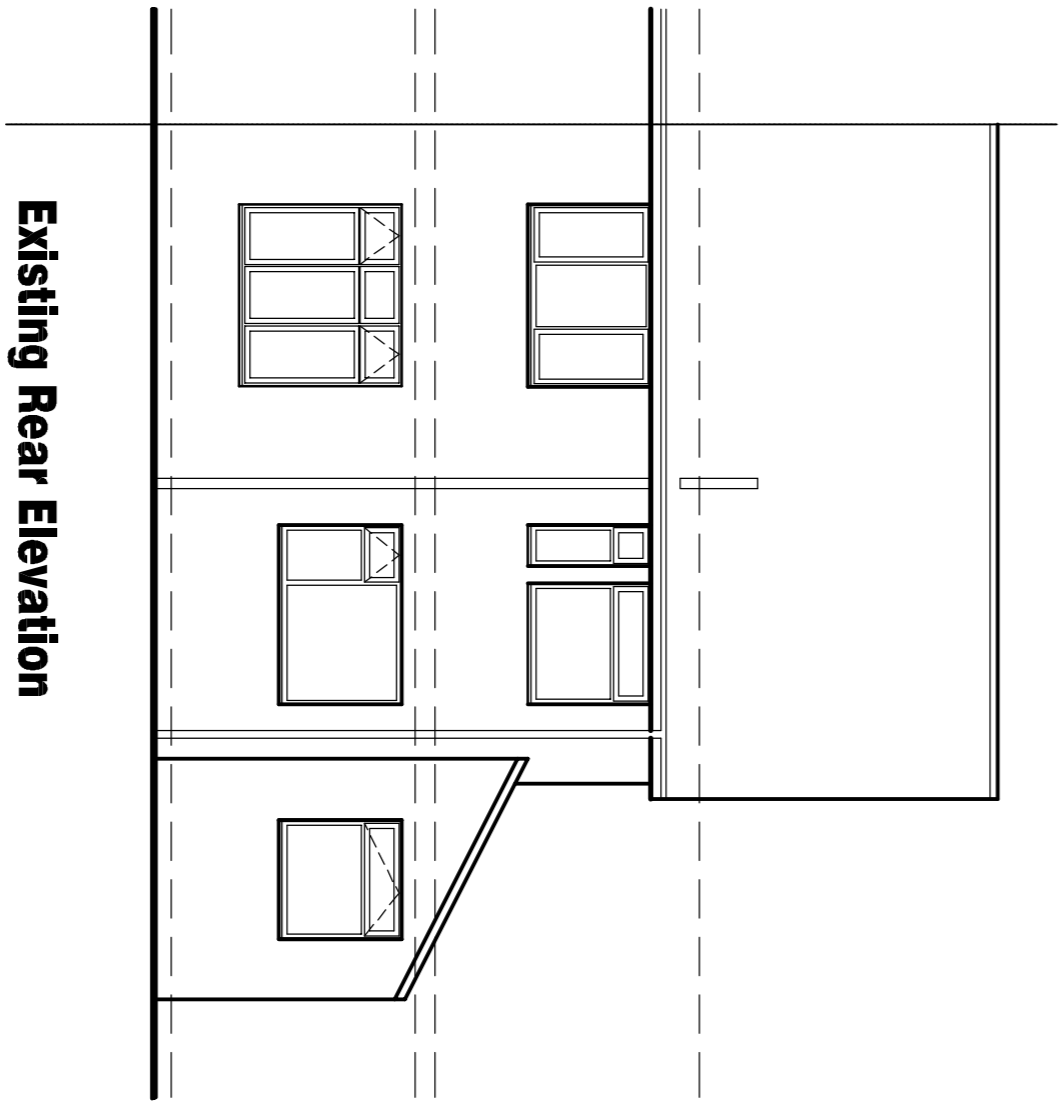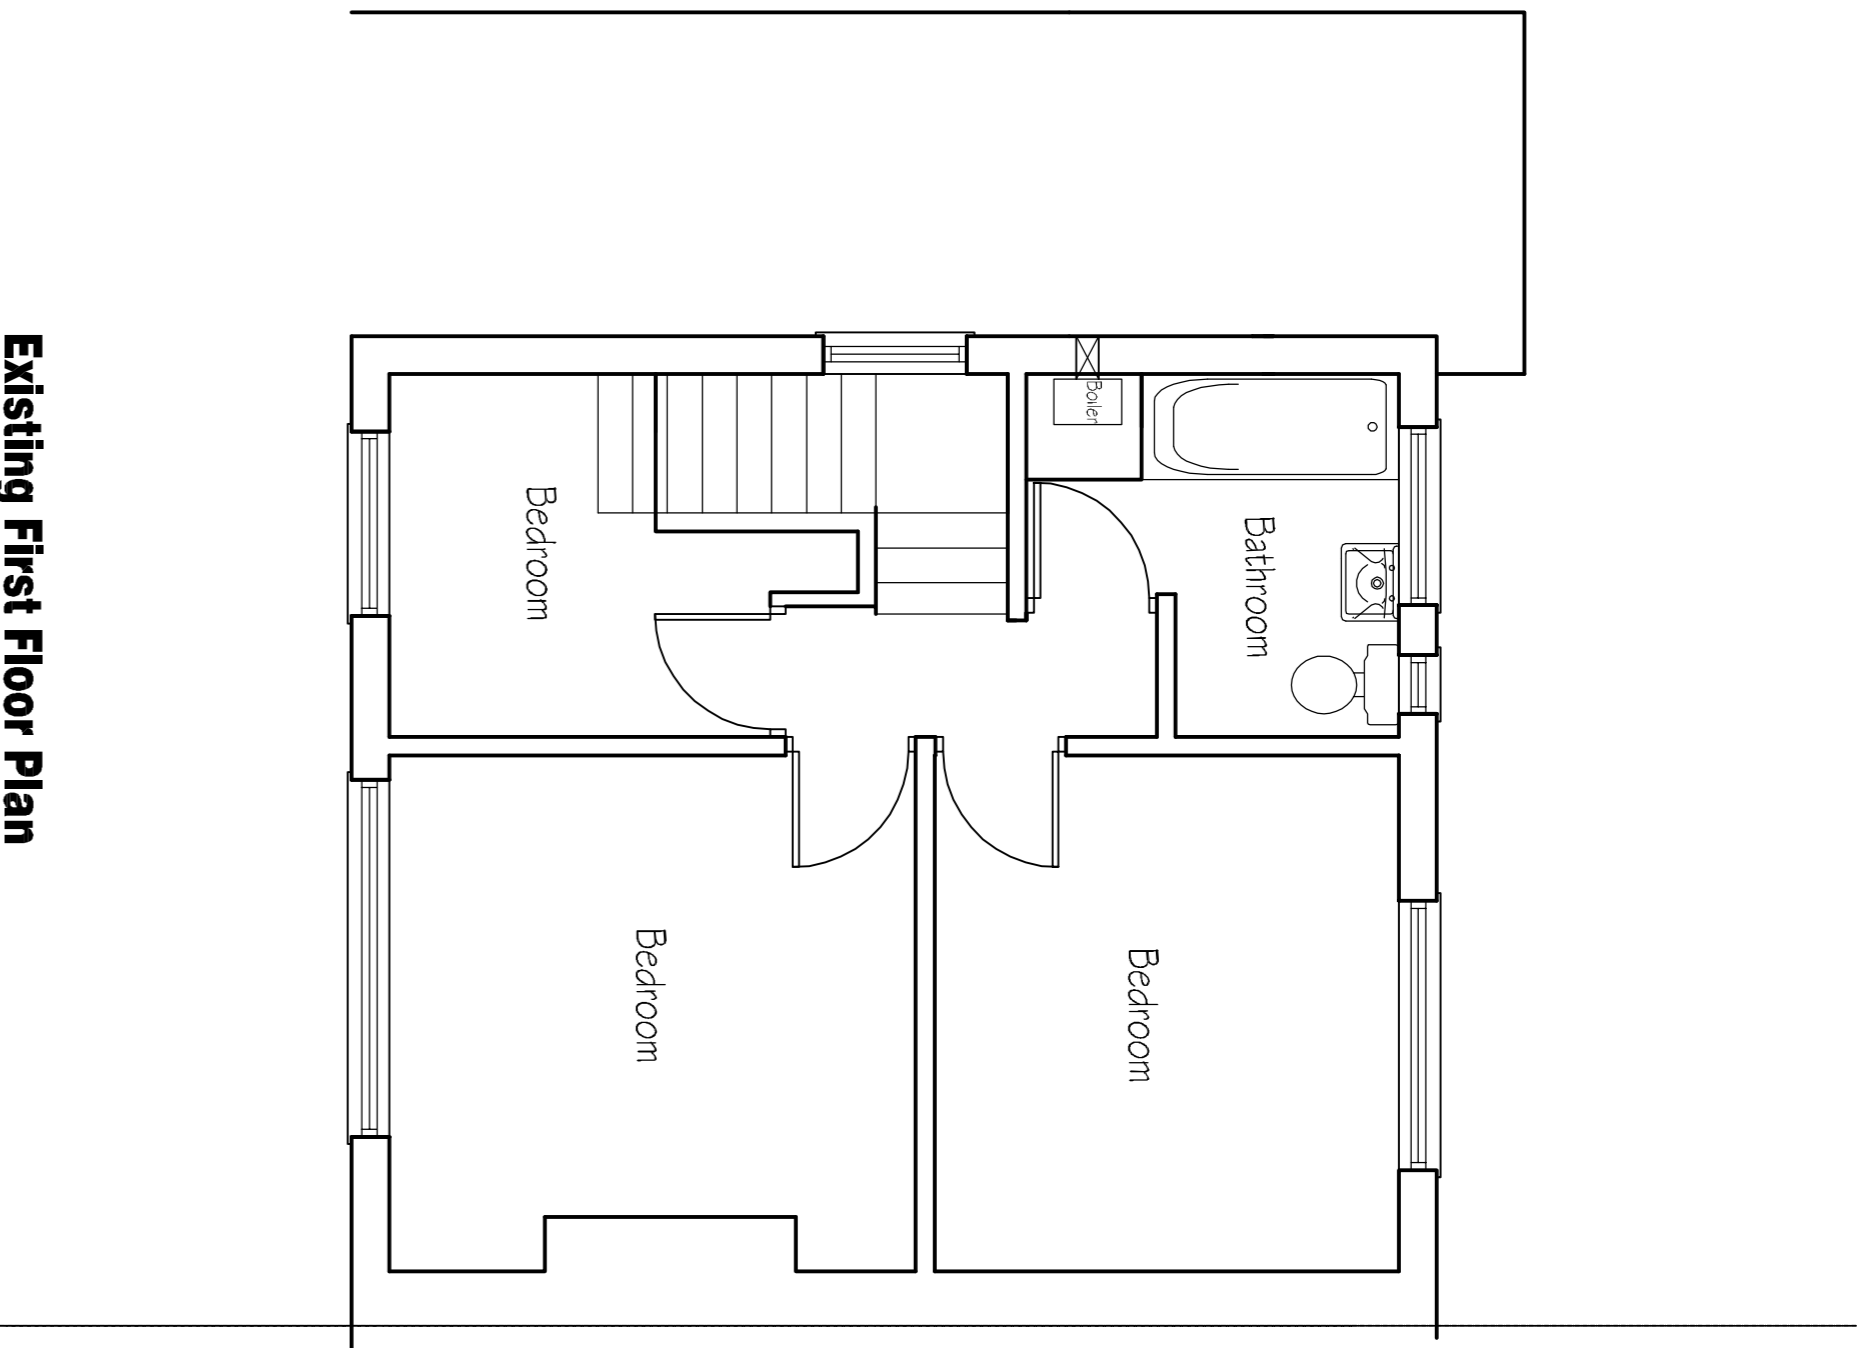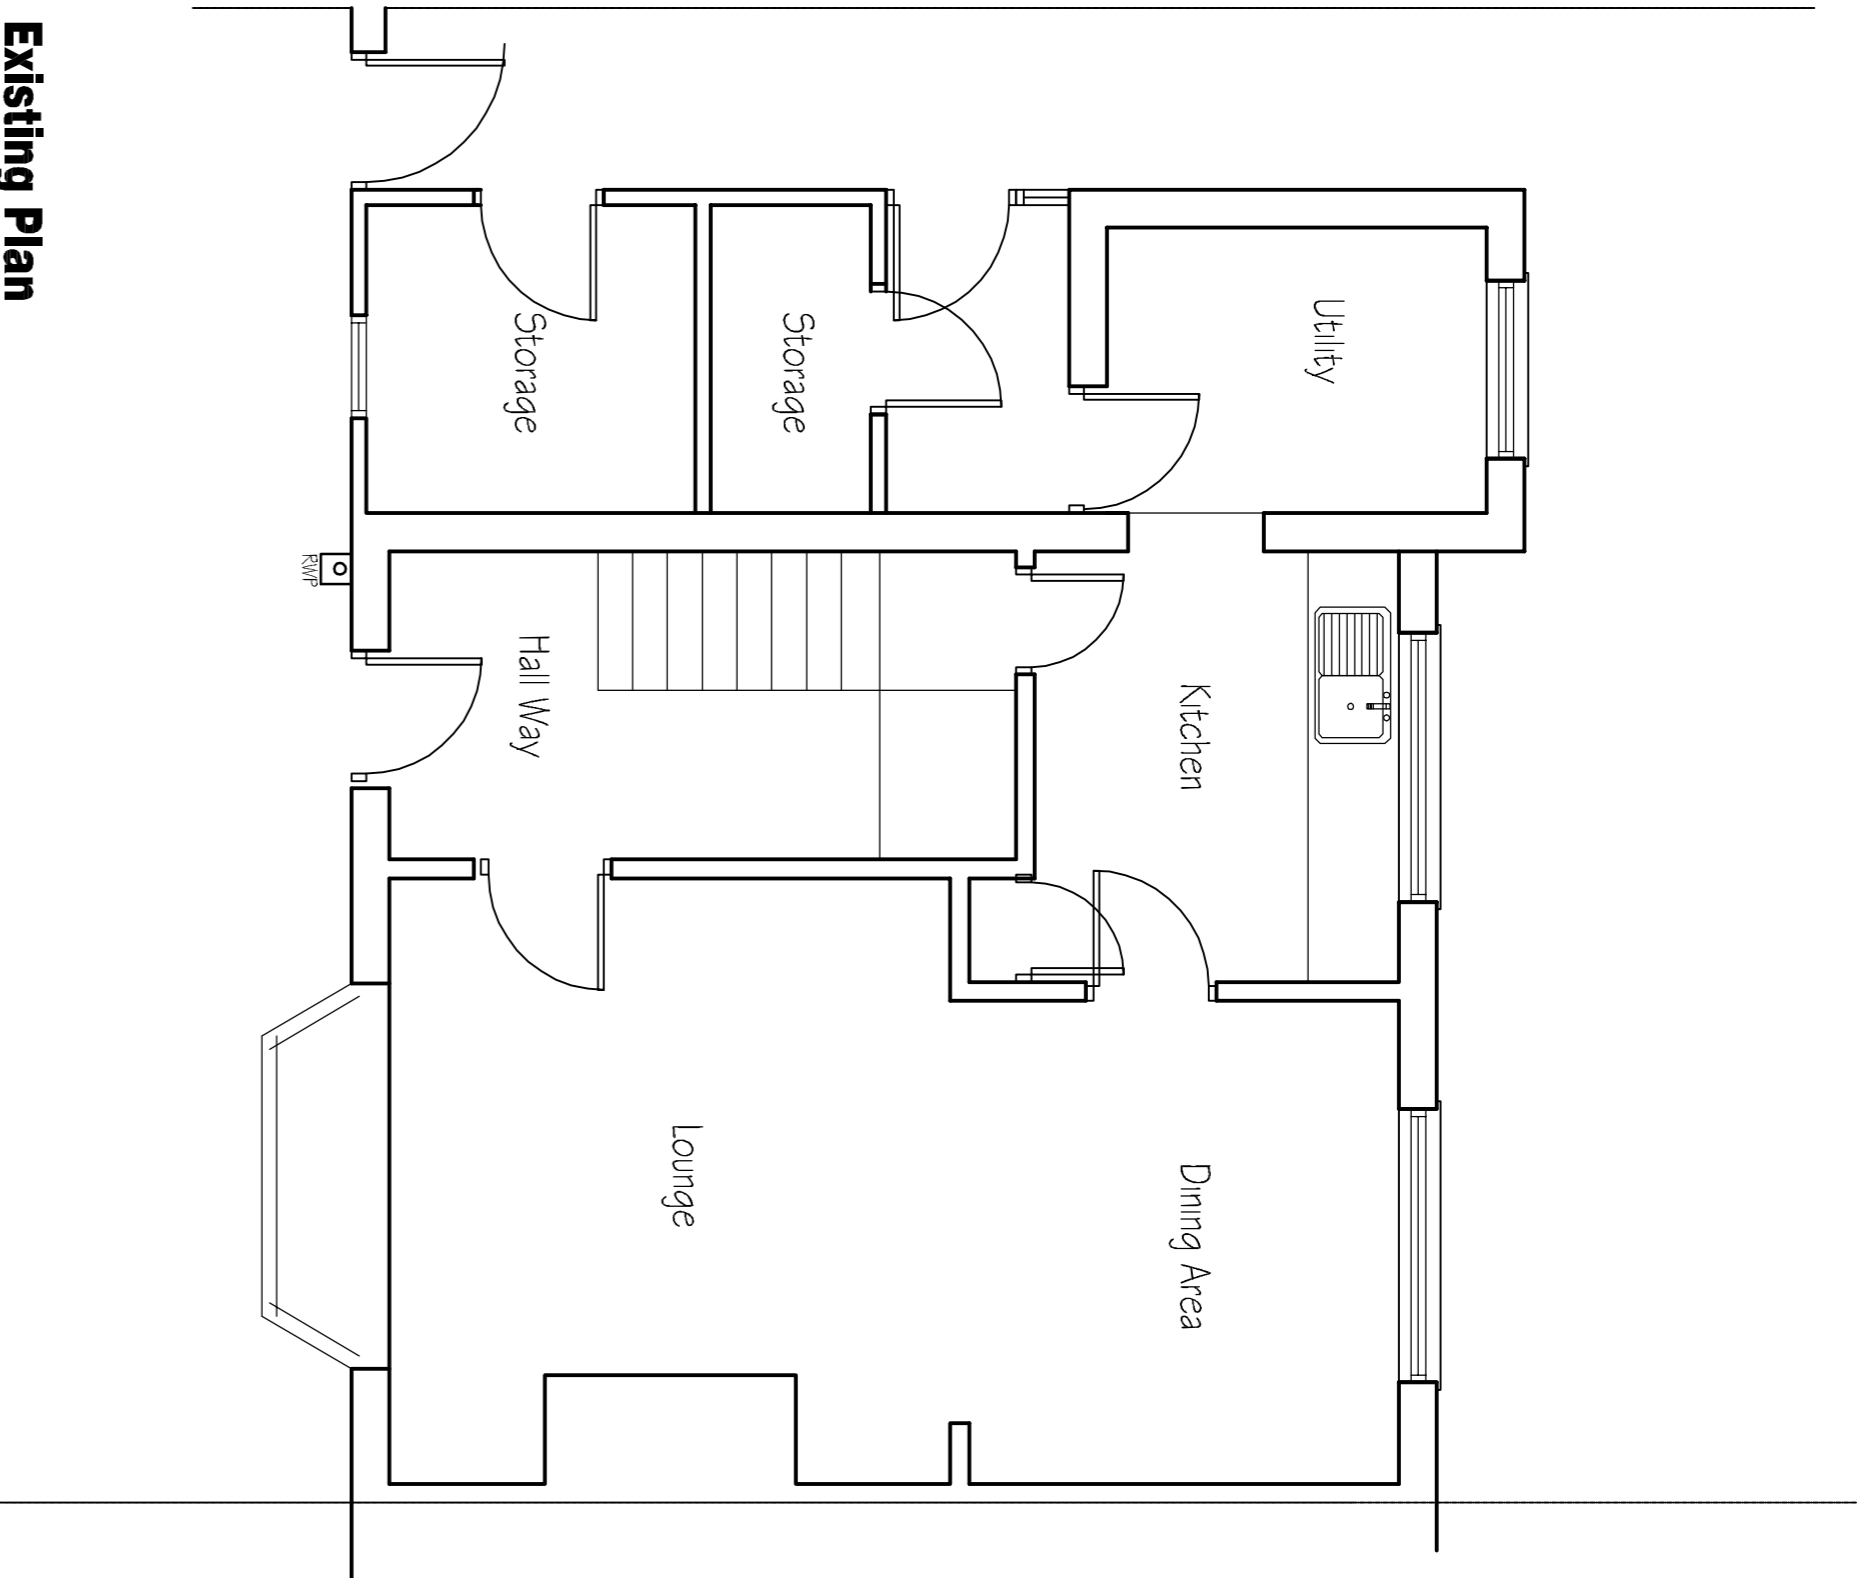

**Architectural Building Consultants Ltd**  
3 Madam Street, Macclesfield, TS5 5LE  
Tel: 01753 61623 918800 (Mon-Fri 07:30-5:45)  
Email: [info@abclondon.com](mailto:info@abclondon.com)  
[www.architecturalbuildingconsultants.co.uk](http://www.architecturalbuildingconsultants.co.uk)



**Project**  
**Proposed Bedroom**  
**10 Rushyford Avenue**  
**Stockton**

**Drawing title**  
**Existing Plans**  
**And Elevations**

Scale	drawing	revision
1:50-1:75	01	

Date	Drawn	Job number
Sept. 2021	CJN	21168