



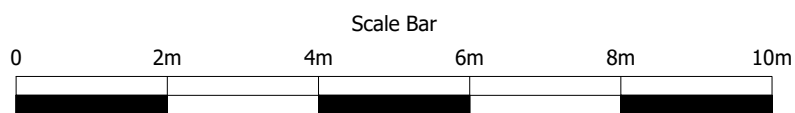

Building Abbreviations

AB	Air Brick	DPC	Damp Proof Course
BH	Beam Height	FL	Floor Level
BL	Beam Level	F-C	Floor to Cill
CL	Window Cill Level	HD	Heating Duct
C-H	Cill to Head	HL	Window Head Level
DH	Door Height	MaxL	Maximum Level
DL	Door Head Level	MinL	Minimum Level
DP	Down Pipe	RWP	Rain Water Pipe
F-C	Floor to Ceiling Height	VP	Vent Pipe
F2F	Floor to Floor		
S	Soffit Level		

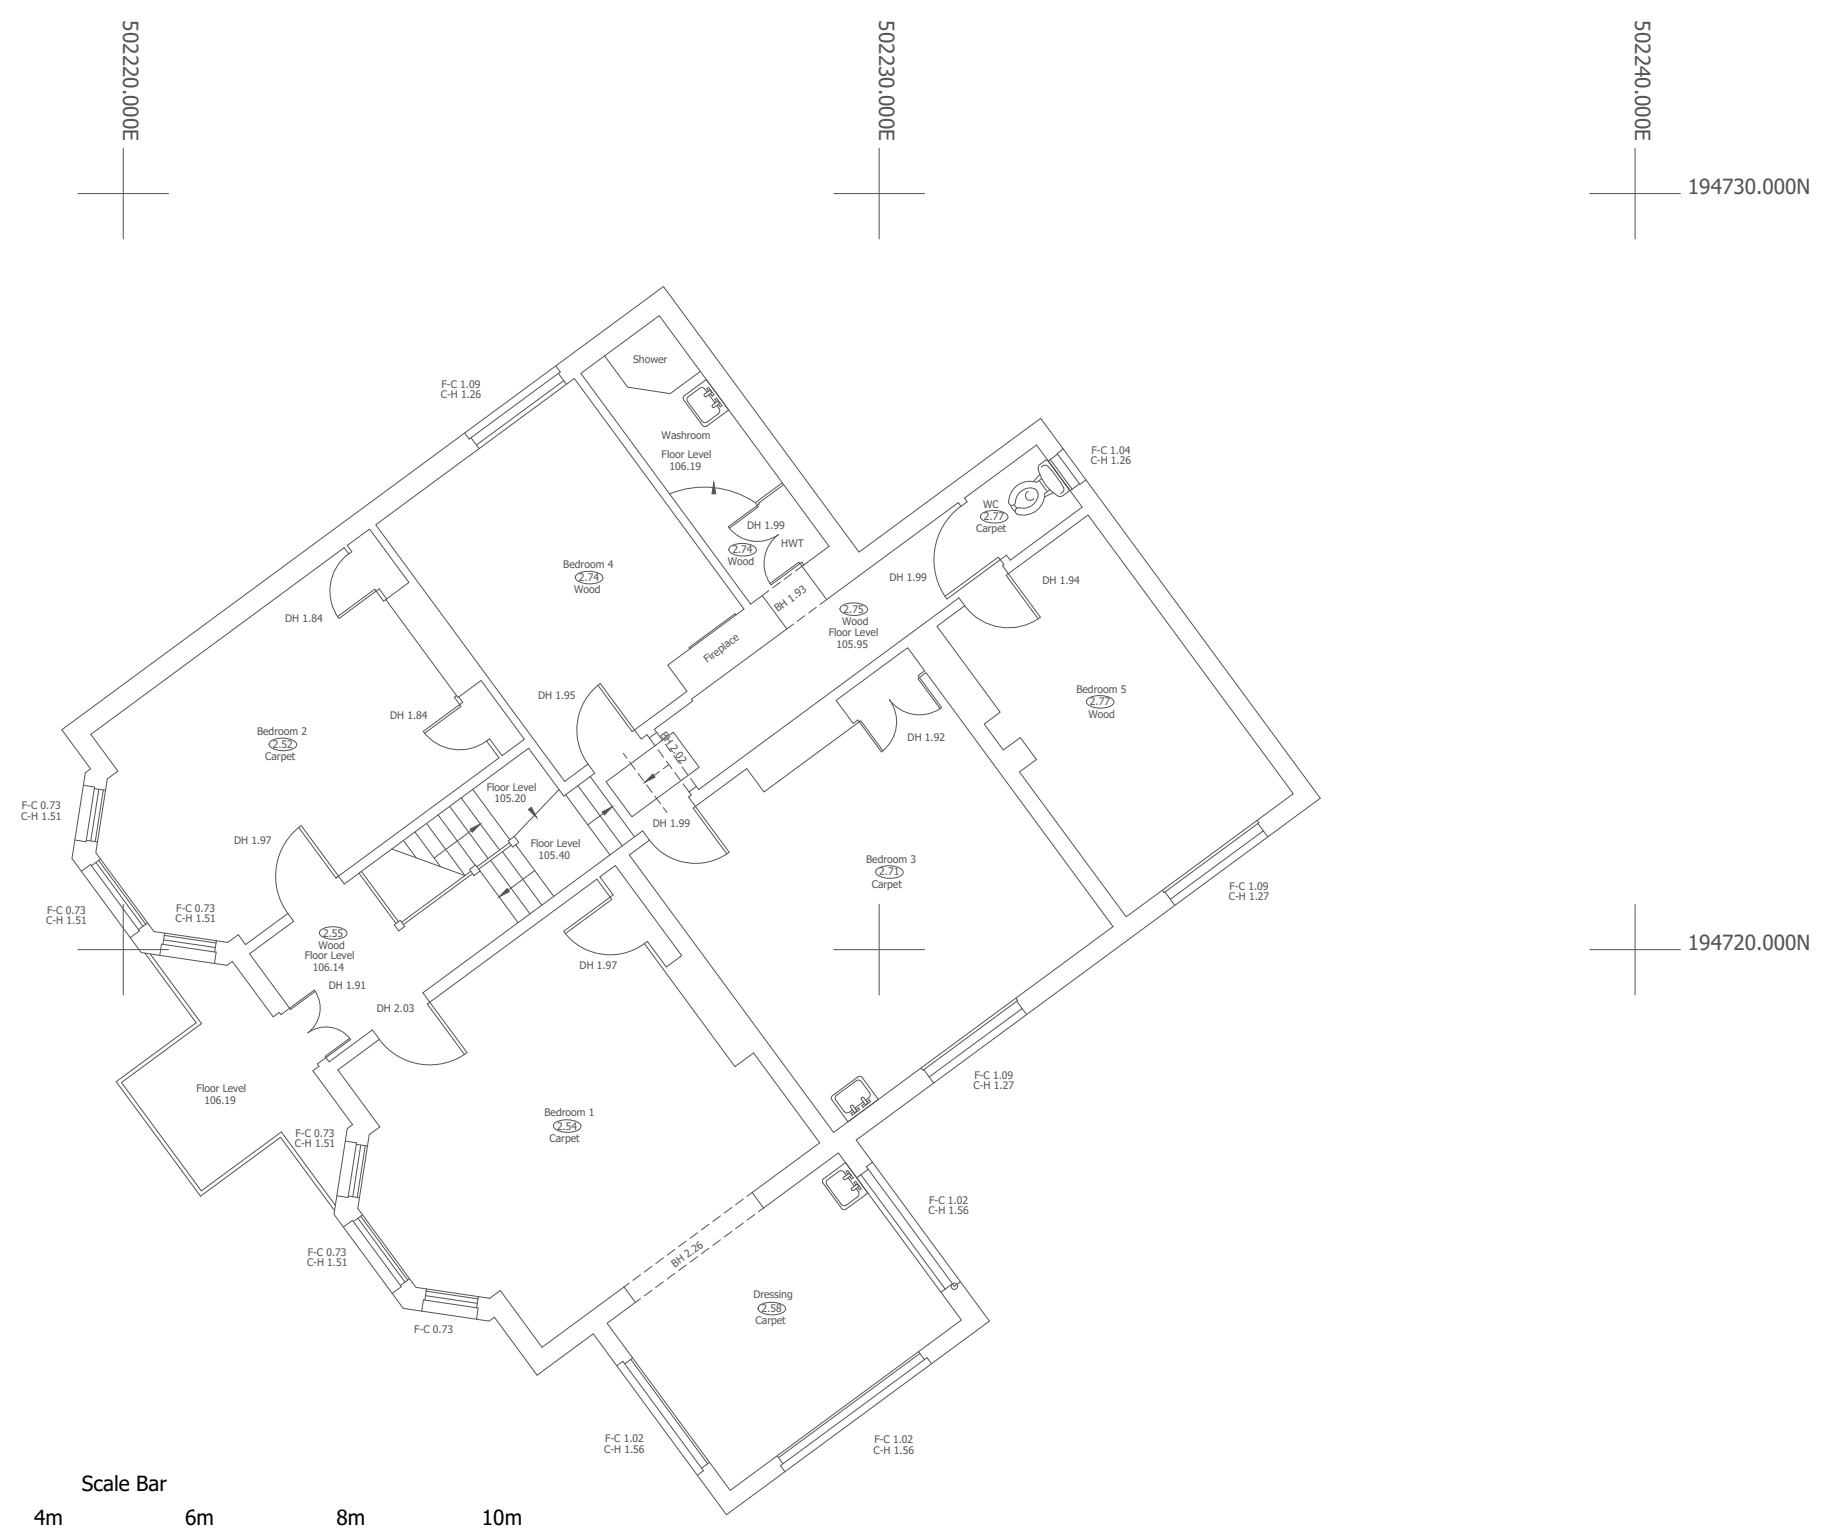

Notes

Grid is related to OS using GPS  
All levels related to OS using GPS

5	-		
4	-		
3	-		
2	-		
1	-		
0	ACC	First Complete Issue	17/10/2021
Rev	Description		

**CHINERY LAND SURVEYS**  
 LABURNUM  
 MALDON ROAD  
 KELVEDON  
 ESSEX  
 Tele 01376 538135  
 Email acc@chinerylandsurveys.co.uk

SURVEYED	RJC	MR & MRS PICKSTONE
DRAWN	RJC	
SCALE	1:100	

MYRTLE HOUSE, 8 NOTTINGHAM ROAD NORTH  
HERONSGATE, CHORLEYWOOD WD3 5DB

MEASURED BUILDING SURVEY  
1ST FLOOR

JOB No	DRAWING NUMBER
CLS21188	CLS21188003 Rev0