

NOTES.

1. All dimensions and levels to be confirmed on site.
2. Do not scale drawings.
3. For site levels refer to Chinery Land Surveys drawings.




Pitched roof and slate tiling to match existing.
 Painted timber eaves to match existing.
 Recessed rendered blind window openings with stone sills to align with new and existing openings.
 New window opening centred over entrance door.
 Existing varied render removed and replaced with smooth finished painted lime render.
 Painted smooth lime render to new external walls.
 Painted timber sash windows and stone sills.
 Painted timber entrance door, pilasters and canopy.

PROPOSED FRONT ELEVATION



Pitched roofs and slate tiling to match existing.
 Painted timber eaves to match existing.
 Painted timber sash windows and stone sills.
 Stone coping on parapet wall with glazed roof-light over single-storey garden room.
 Existing varied render removed and replaced with smooth finished painted lime render.
 Painted smooth lime render to new external walls.
 Painted timber sash windows with stone sills.
 Painted timber external door and casement window to boot room extension.

PROPOSED SIDE ELEVATION

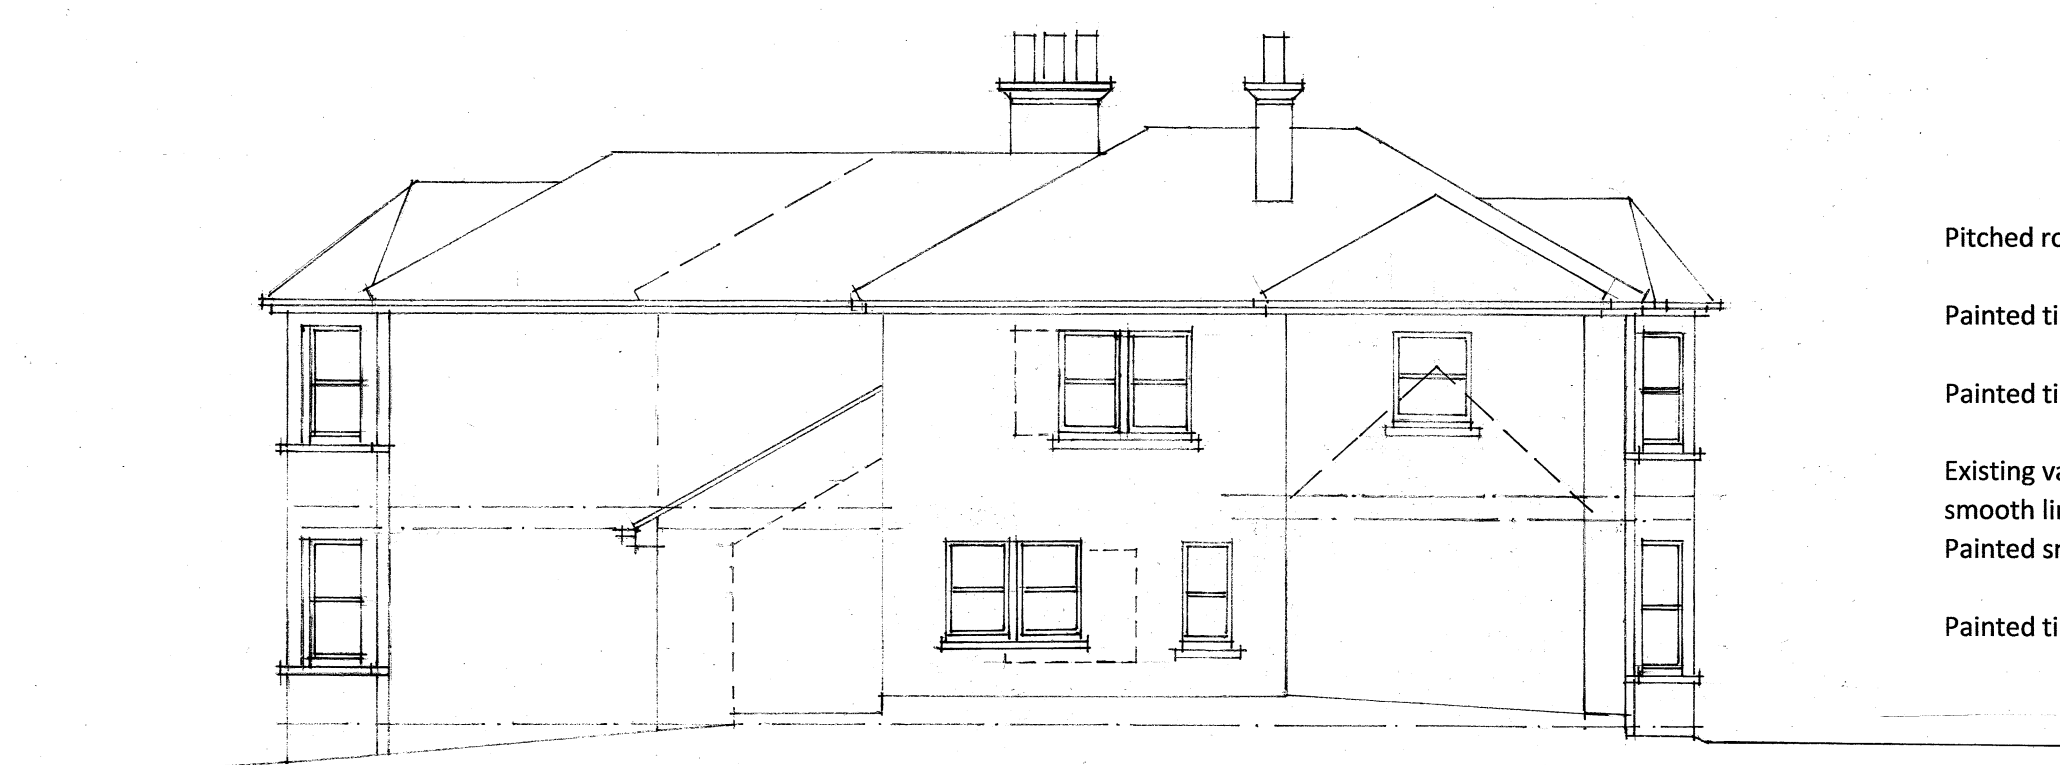


Pitched roofs and slate tiling to match existing.
 Painted timber eaves to match existing.
 Painted timber sash windows and stone sills.
 Existing varied render removed and replaced with painted smooth lime render.
 Painted smooth lime render to new external walls.
 Painted timber sash windows and stone sills.

PROPOSED SIDE ELEVATION



Pitched roofs and slate tiling to match existing.
 Painted timber eaves to match existing.
 Painted timber sash windows and stone sills.
 Stone copings on parapet wall with glazed roof-light over single-storey garden room.
 Existing varied render removed and replaced with painted smooth lime render.
 Painted smooth lime render to new external walls.
 Painted timber sash windows and stone sills.
 Painted timber external door and casement window to boot room extension.

PROPOSED REAR ELEVATION

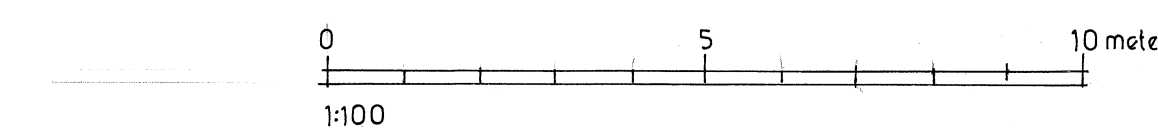

A 25.4.2022 Revised side elevation.

ORCHARD ASSOCIATES
 29 WEST STREET
 HARROW ON THE HILL
 MIDDLESEX

client
 MR D. PICKSTONE

MYRTLE HOUSE
 NOTTINGHAM ROAD NORTH
 HERONSGATE
 HERTFORDSHIRE

PROPOSED ELEVATIONS

1:100 at A1	618	4	A
March 2022			