




Building Abbreviations

- | | | | |
|--------------|-------------------------|------|-------------------|
| AB | Air Brick | DPC | Damp Proof Course |
| BH | Beam Height | FL | Floor Level |
| BL | Beam Level | F-C | Floor to Cill |
| CL | Window Cill Level | HD | Heating Duct |
| C-H | Cill to Head | HL | Window Head Level |
| DH | Door Height | MaxL | Maximum Level |
| DL | Door Head Level | MinL | Minimum Level |
| DP | Down Pipe | RWP | Rain Water Pipe |
| <u>C.10</u> | Floor to Ceiling Height | VP | Vent Pipe |
| <u>27.28</u> | Soffit Level | | |

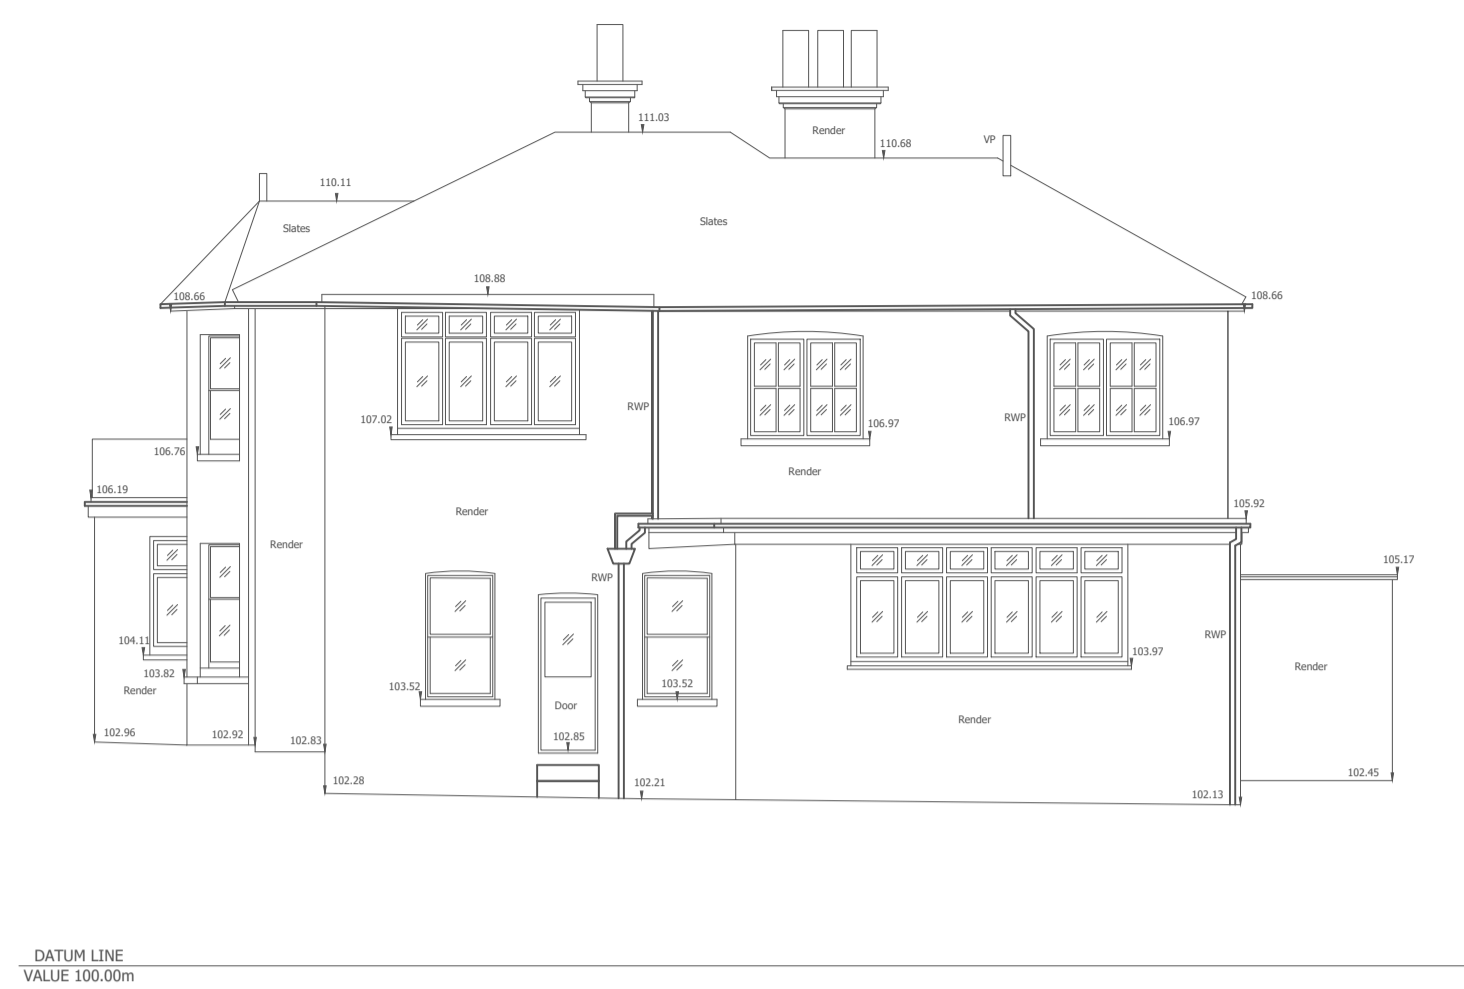

Elevation 1




Elevation 2




Elevation 3




Elevation 4

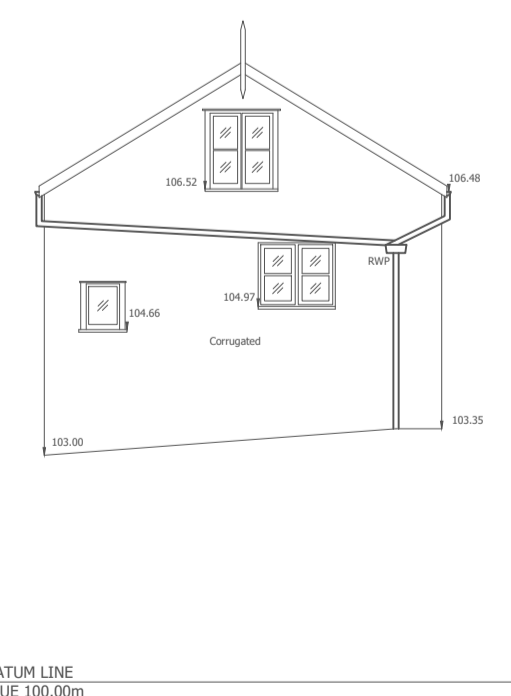


Elevation 5

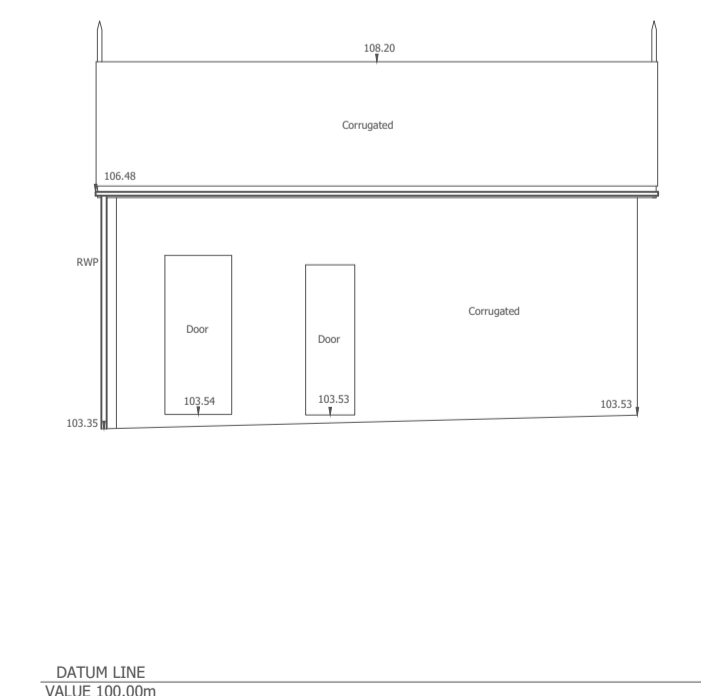

Elevation 6

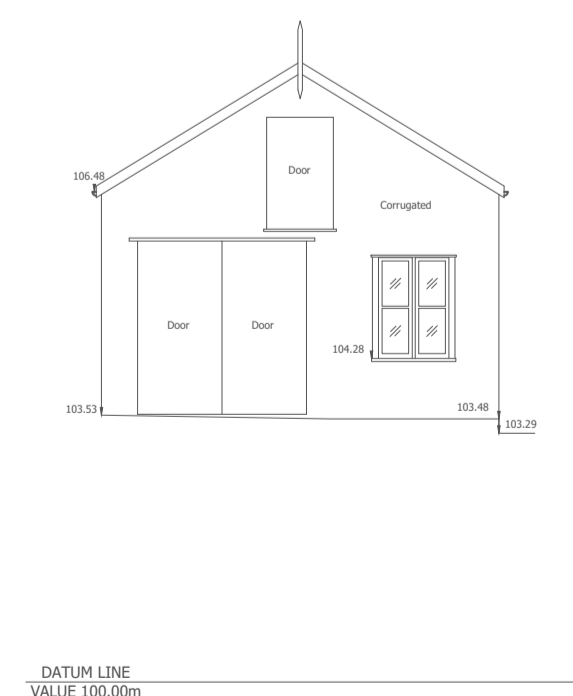

Elevation 7

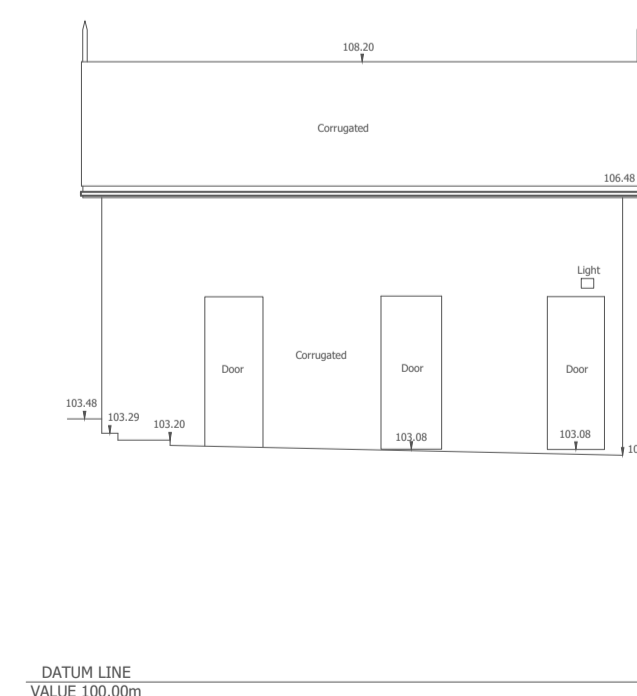

Elevation 8



Notes

Grid is related to OS using GPS
All levels related to OS using GPS

5	-		
4	-		
3	-		
2	-		
1	-		
0	ACC	First Complete Issue	18/10/2021
Rev	Description		

CHINERY LAND SURVEYS
 LABURNUM
 MALDON ROAD
 KELVEDON
 ESSEX
 Tele 01376 538135
 Email acc@chinerylandsurveys.co.uk

SURVEYED	RJC	MR & MRS PICKSTONE
DRAWN	RJC	
SCALE	1:100	

MYRTLE HOUSE, 8 NOTTINGHAM ROAD NORTH
HERONSGATE, CHORLEYWOOD WD3 5DB

ELEVATIONS

JOB No	DRAWING NUMBER
CLS21188	CLS21188005 Rev0