



NOTES.


1. All dimensions and levels to be confirmed on site.
2. Do not scale drawings.
3. For site levels refer to Chinery Land Surveys drawings.

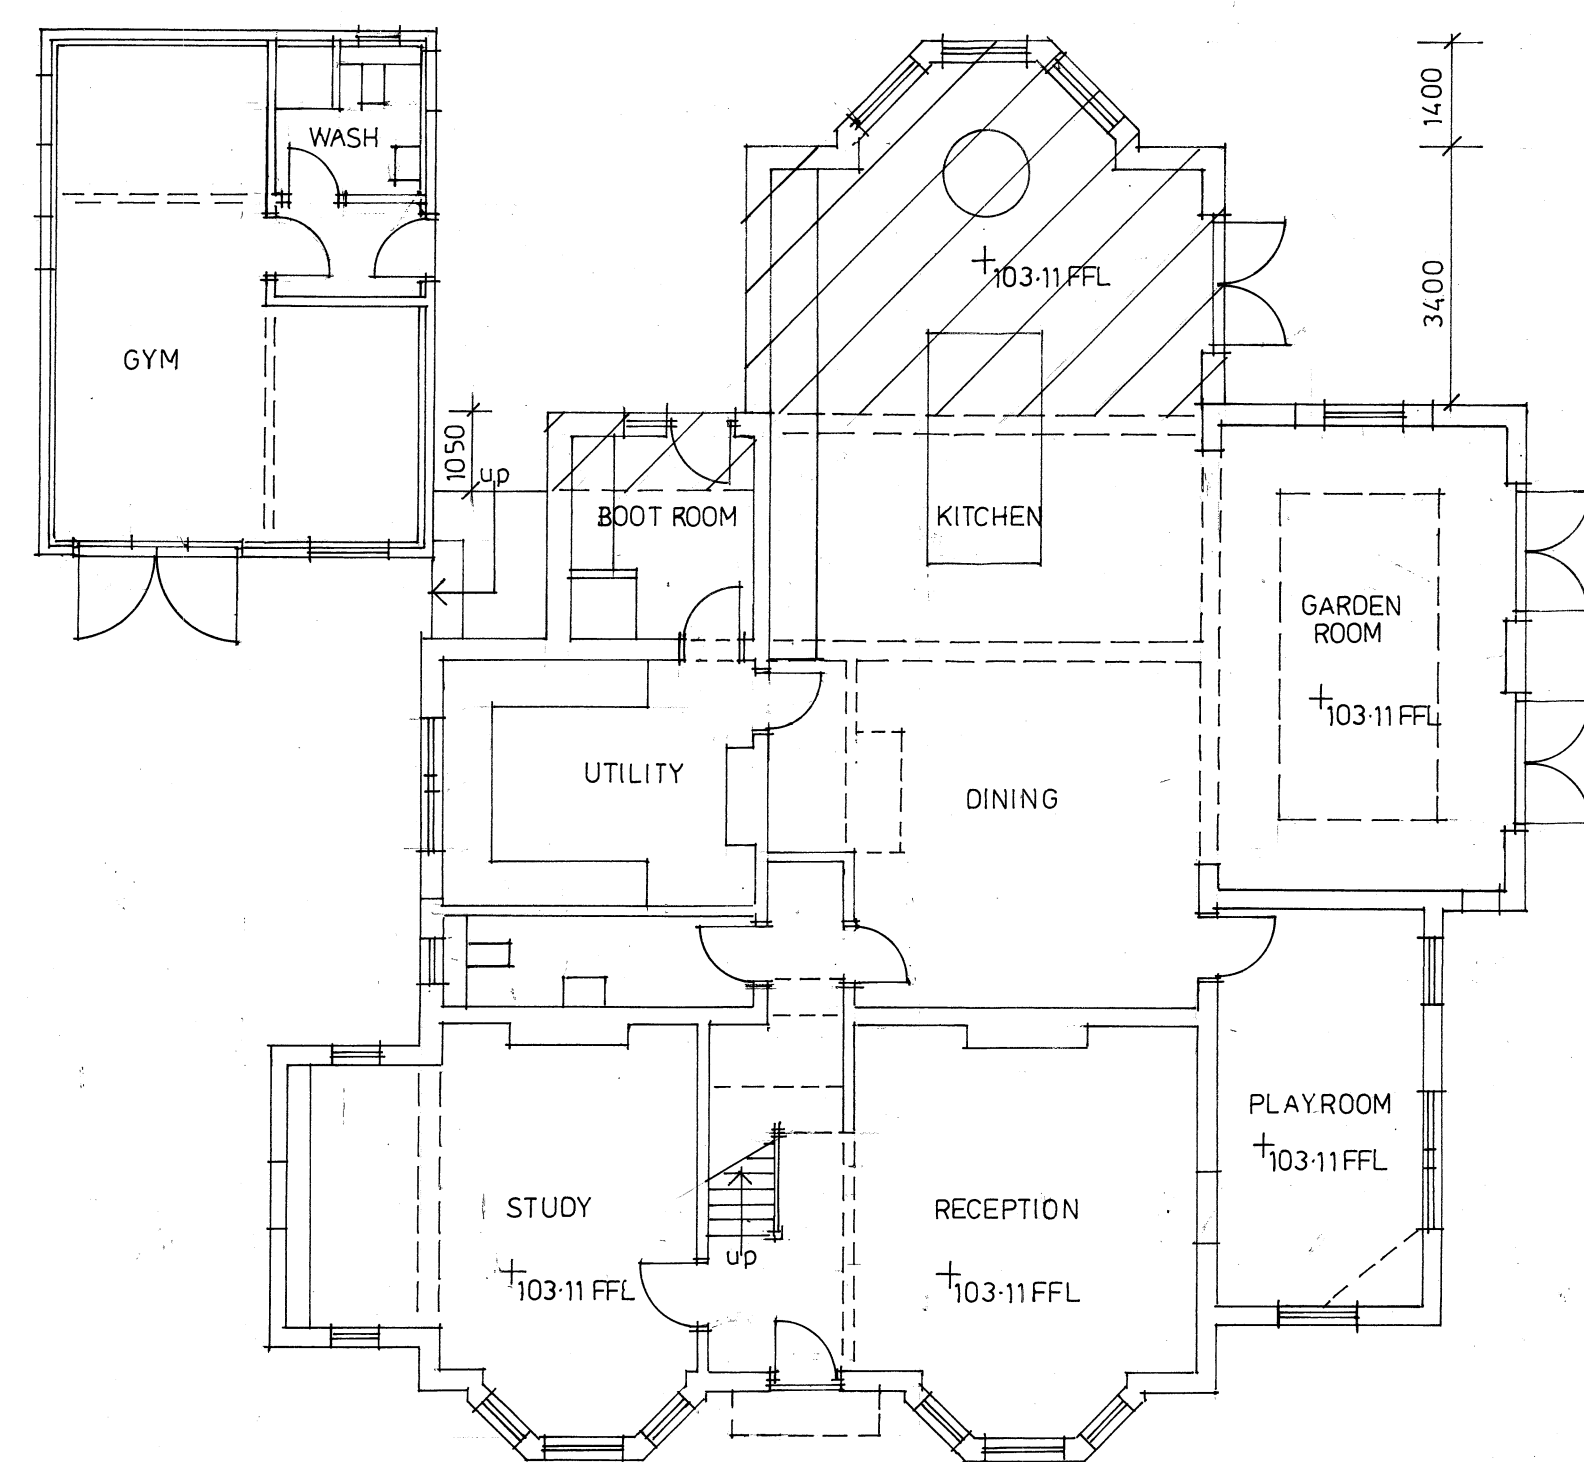



PROPOSED GROUND FLOOR PLAN

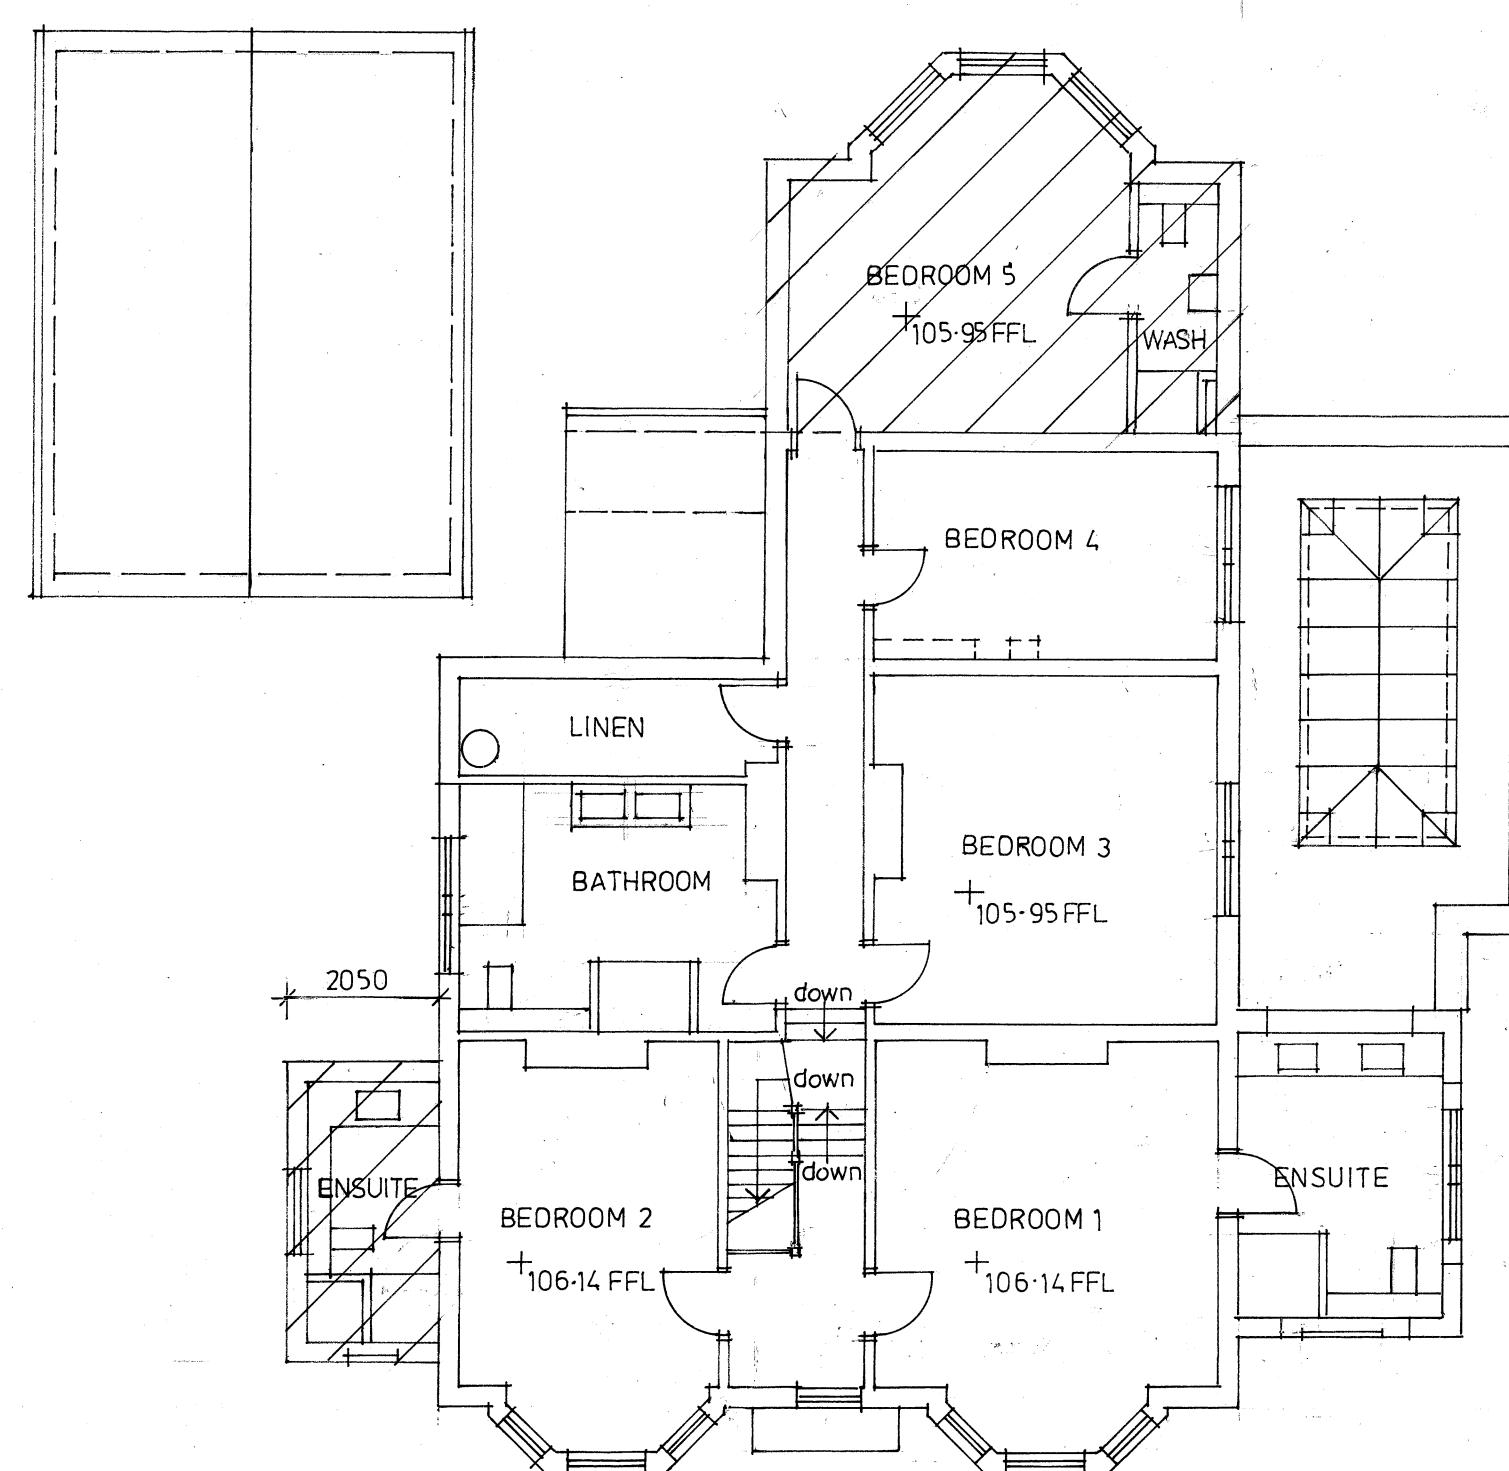

PROPOSED FIRST FLOOR PLAN

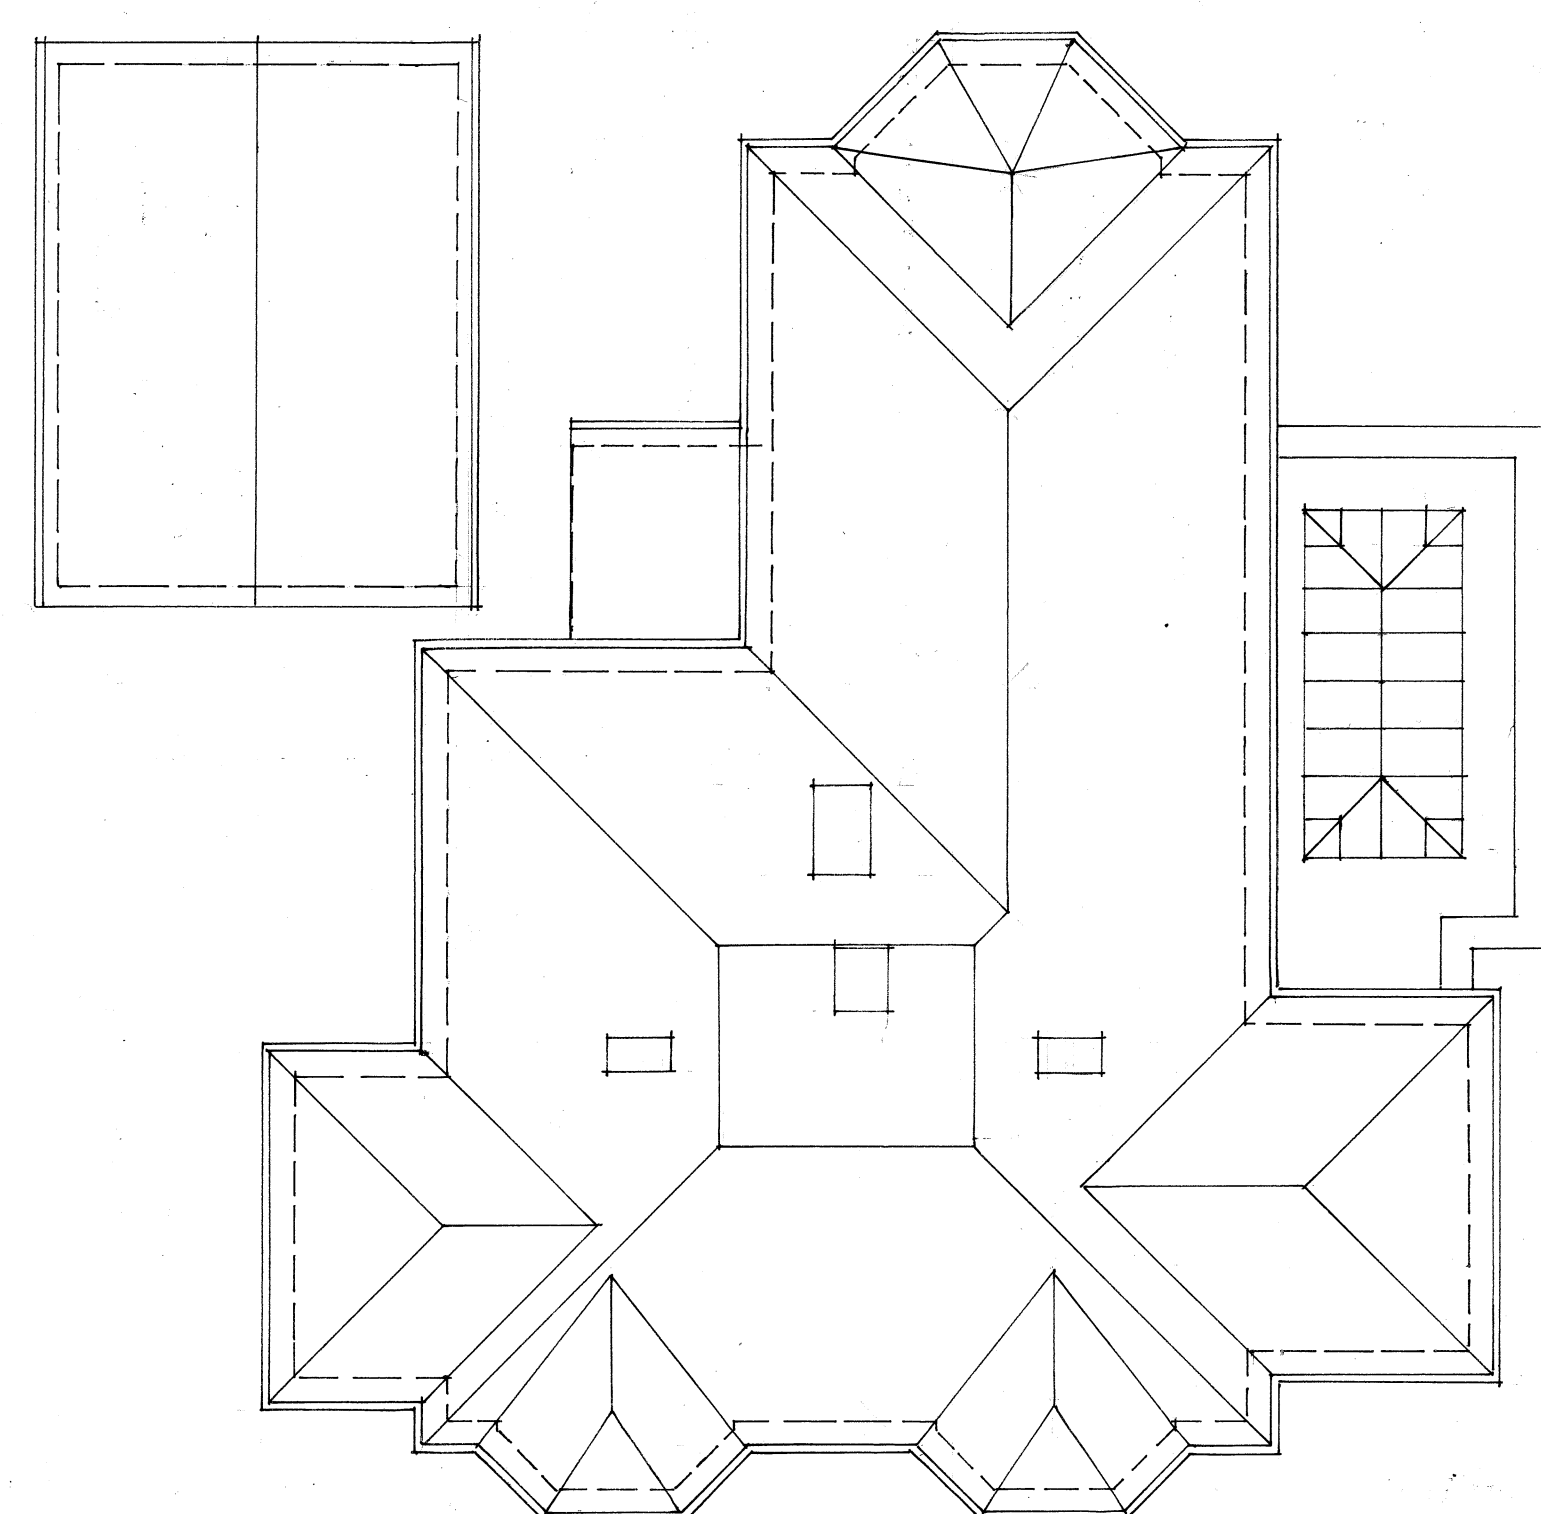

PROPOSED ROOF PLAN

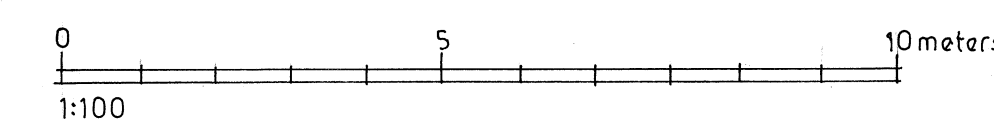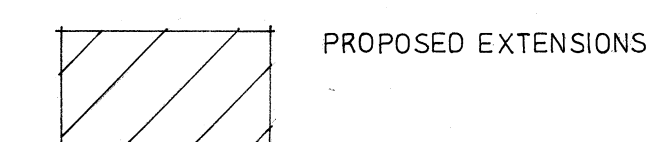

ORCHARD ASSOCIATES
29 WEST STREET
HARROW ON THE HILL
MIDDLESEX

client
MR D. PICKSTONE

MYRTLE HOUSE
NOTTINGHAM ROAD NORTH
HERONSGATE
HERTFORDSHIRE

PROPOSED PLANS

1:100 at A1	618	3
March 2022		
<i>John P. ...</i>		