



EXISTING LOFT PLAN

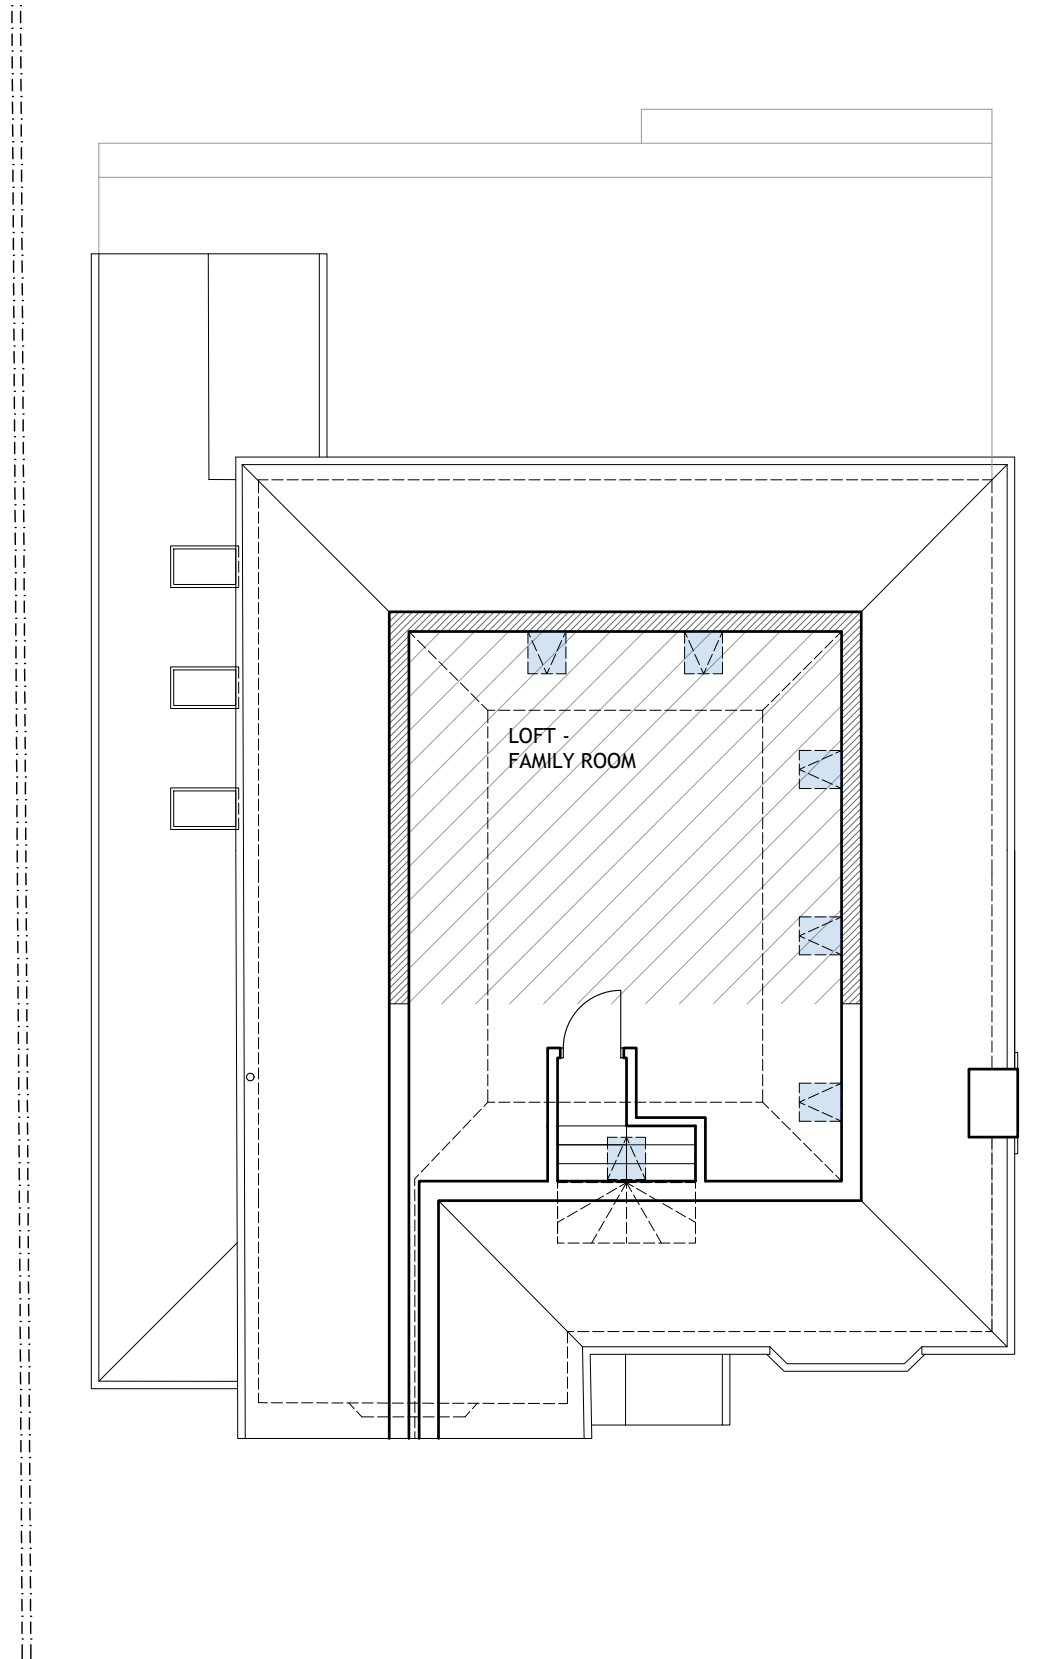

PROPOSED LOFT PLAN

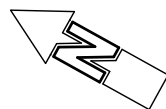

PLANNING

Project: 19 ORCHARD DRIVE, CHORLEYWOOD, HERTFORDSHIRE WD3 5QN	Date: NOV. 2021	Client: PARRY
Drawing: LOFT PLANS - EXISTING & PROPOSED	Scale: 1:100 @ A3	Job No: 21-0614-PAR
Drawing No: P/03	Rev: C	

