

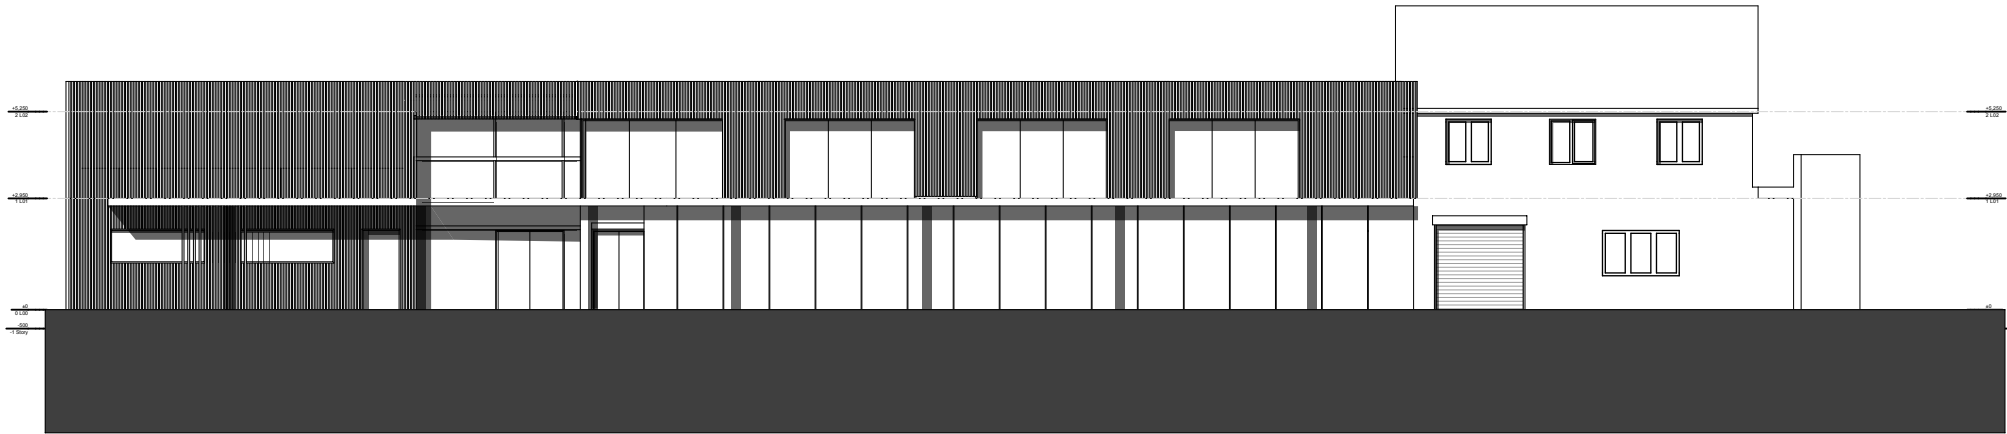


This drawing, electronic file & content is copyright of Benham Architect.  
All rights reserved. You may not, except with our express written permission, copy, distribute or commercially exploit the content. Nor may you transmit it or store it in a website or other form of electronic retrieval system.  
Do not scale from this drawing. All dimensions to be checked onsite prior to commencement of works.

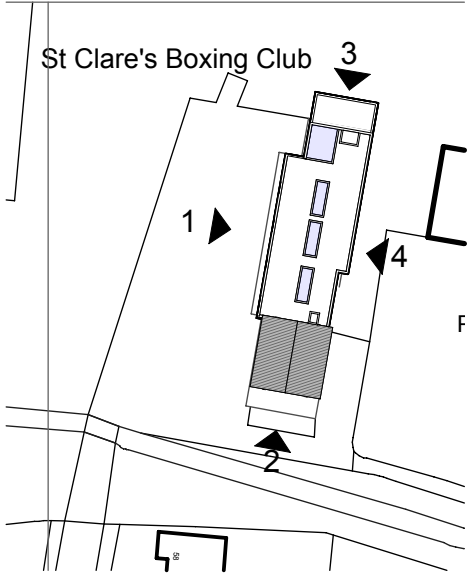

Openable vents in cladding with glazing behind.

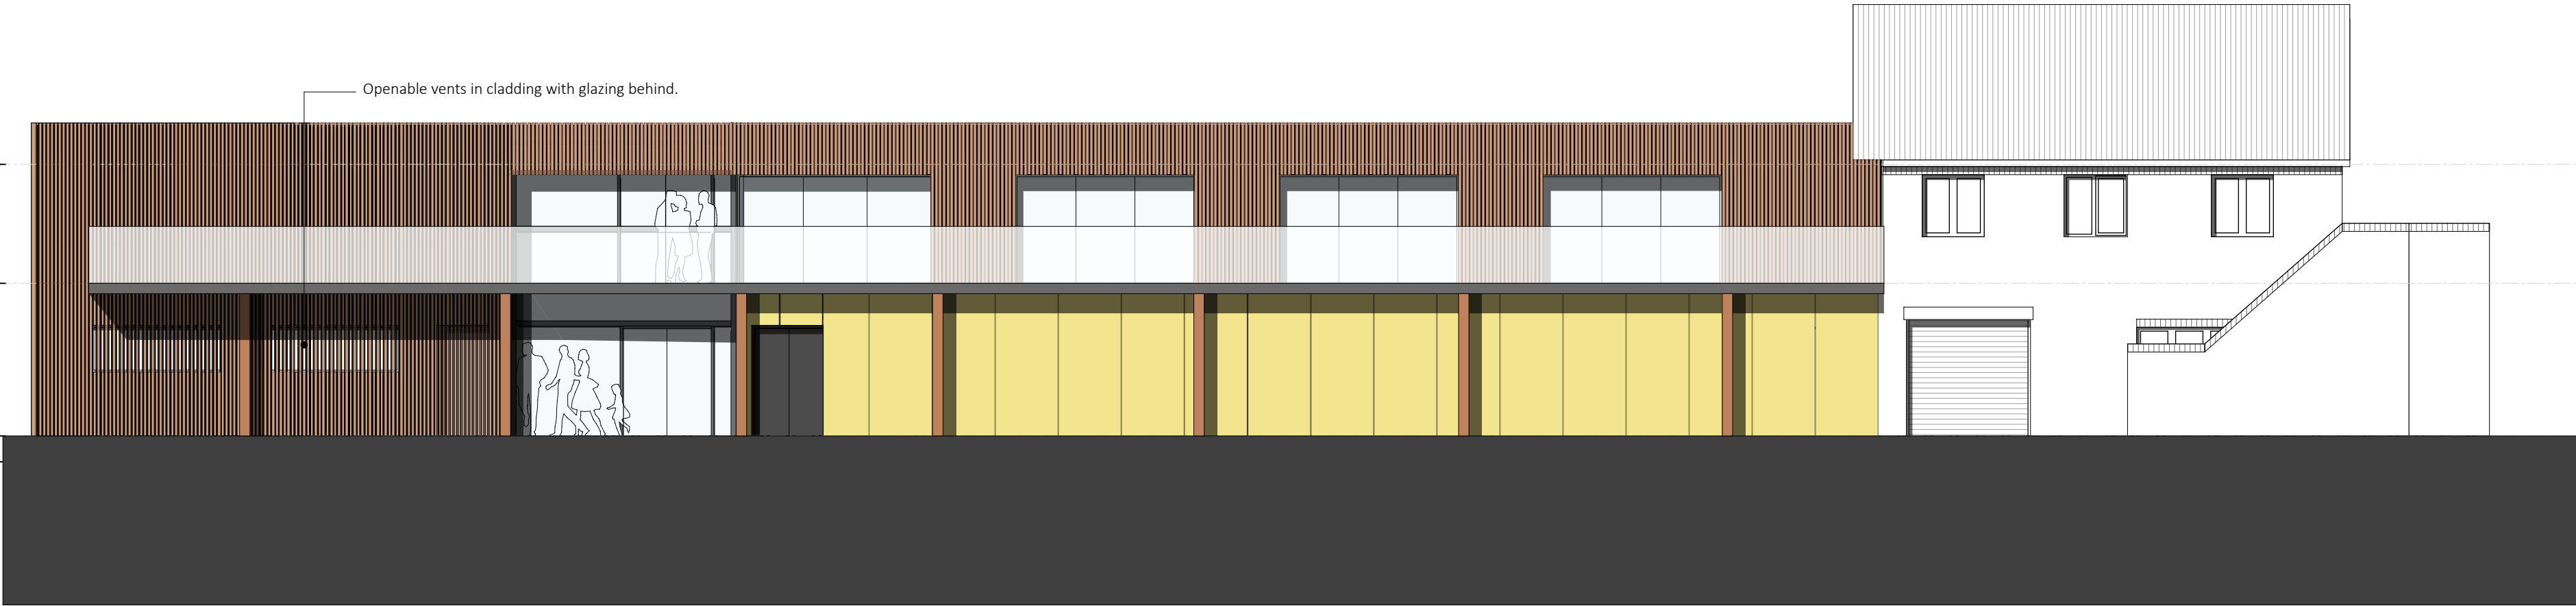

E	NON MATERIAL APPLICATION AMENDMENT	KL/DB	06.04.22
D	NON MATERIAL APPLICATION AMENDMENT	KL/DB	22.03.22
C	ISSUE FOR CLIENT APPROVAL	KL/DB	19.10.20
B	ISSUE FOR CLIENT APPROVAL	KL/DB	19.10.20
A	ISSUE FOR CLIENT APPROVAL	KL/DB	14.10.20
Rev	Rev	Issued by	Date

1:100, 1:200		
@A2		

Project

**FAIRWATER RUGBY CLUB**

Client

FAIRWATER RUGBY CLUB

**BENHAM ARCHITECTS**  
OFFICE 7.42 CHARLES STREET  
T: 44 (0) 2920 704

Cardiff CF10 2 GE  
E: info@benhamarchitects

Drawing Status

Preliminary	Information	Approval	Planning
Tender	8 Regs	Contract	Construction

Layout Title

**Proposed Elevation\_Sheet 1**

Drawing Number	project	originator	type	level	series	number	rev
1908	A	EL	XX	250	0005		E