
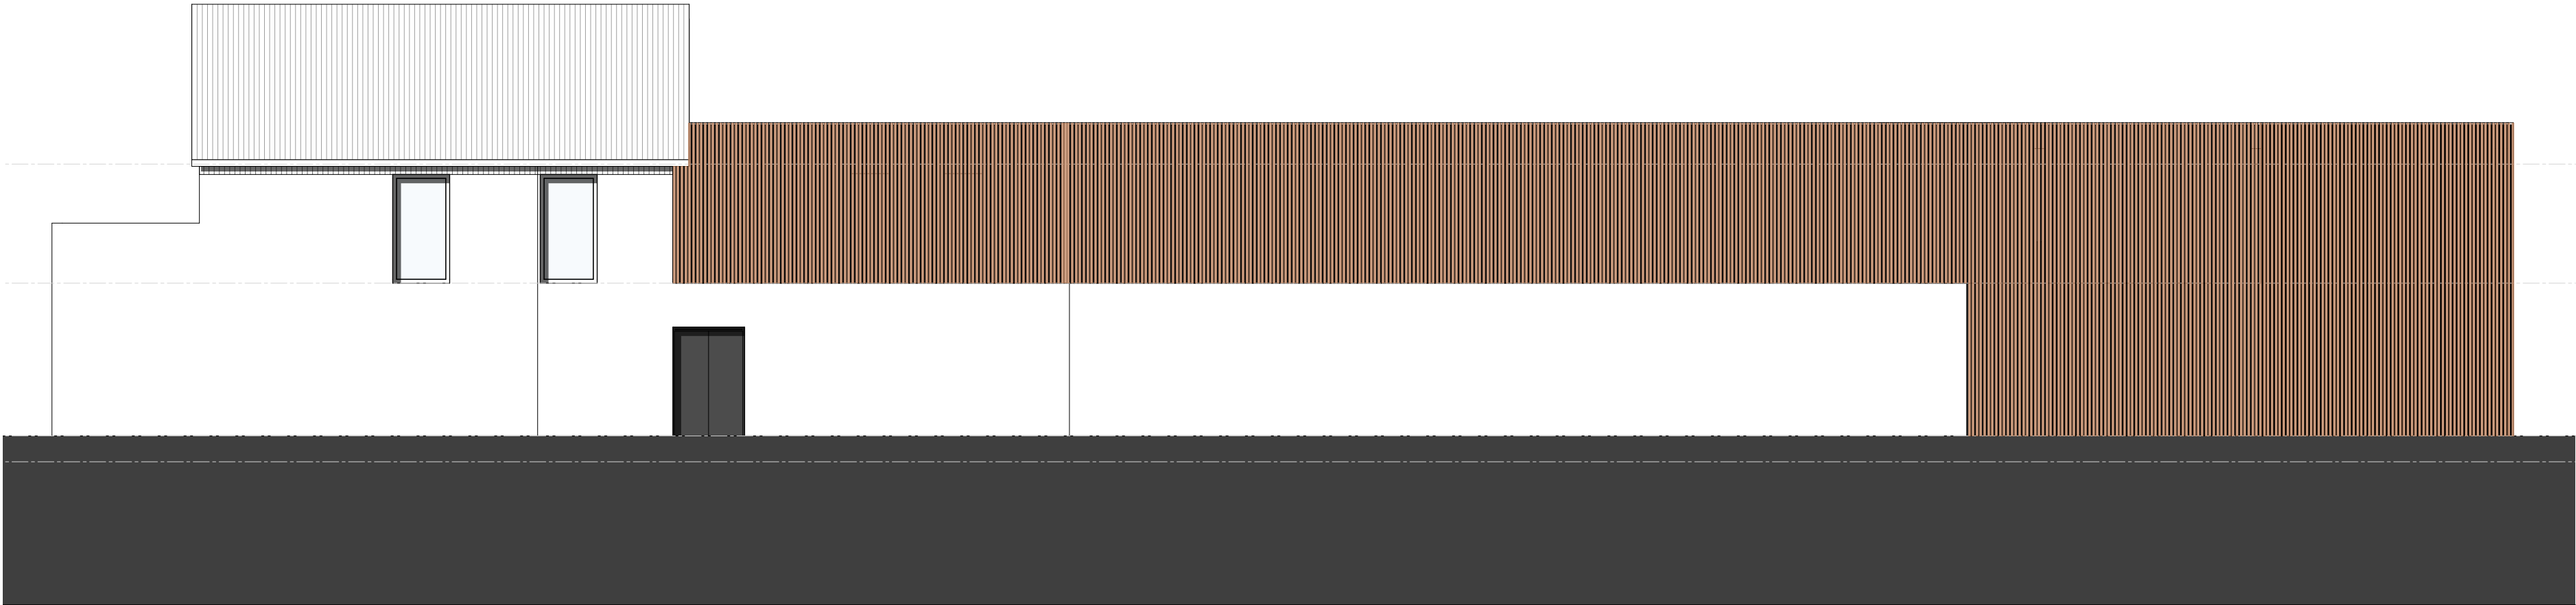
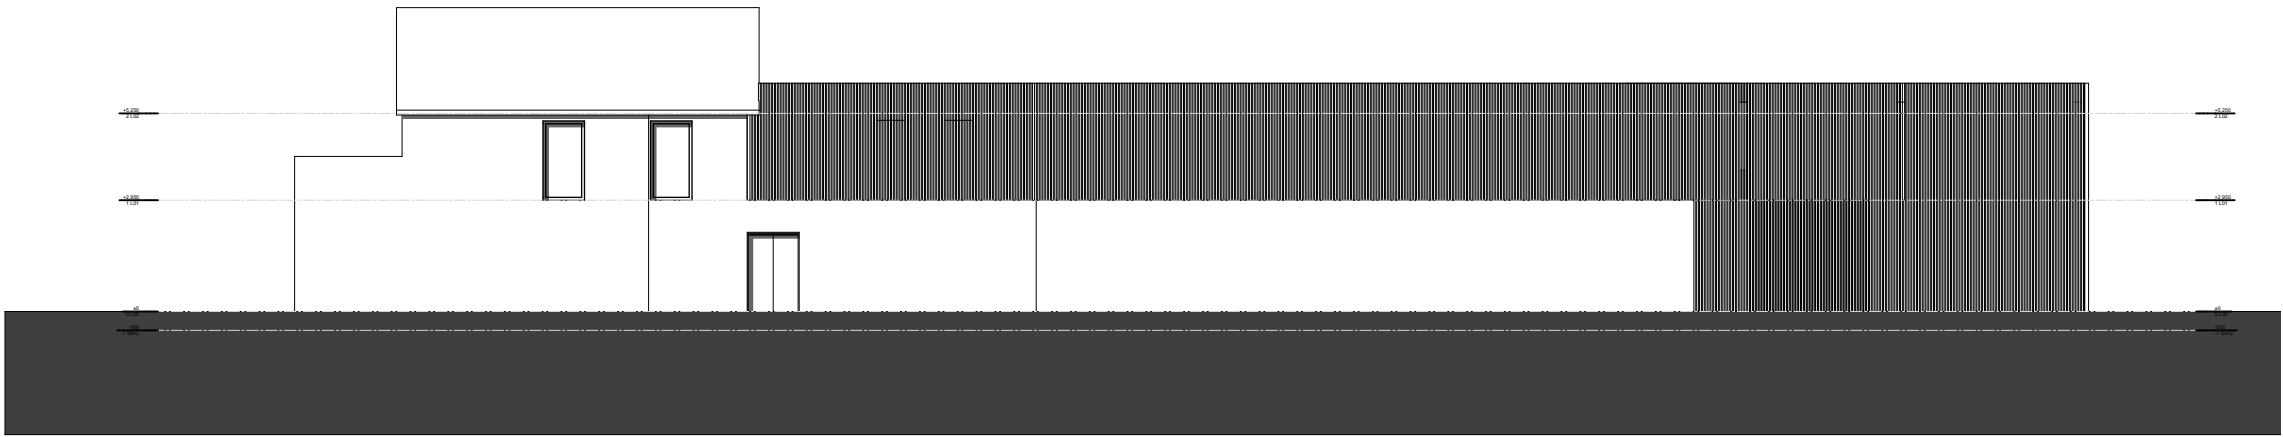


This drawing, electronic file & content is copyright of Benham Architect.  
All rights reserved. You may not, except with our express written permission, copy, distribute or commercially exploit the content. Nor may you transmit it or store it in a website or other form of electronic retrieval system.  
Do not scale from this drawing. All dimensions to be checked onsite prior to commencement of works.

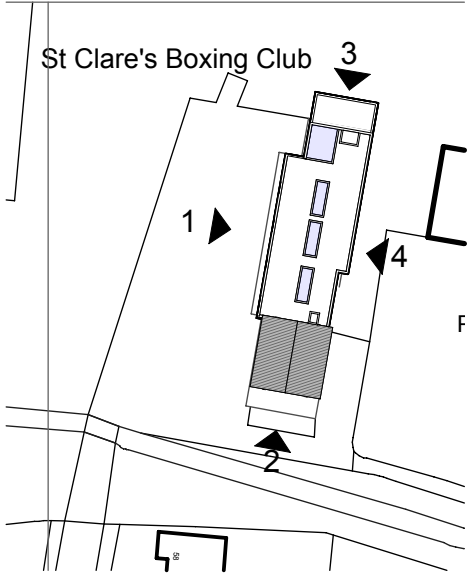

E04 Proposed

1:100

D	NON MATERIAL APPLICATION AMENDMENT	KL/DB	22.03.22
C	ISSUE FOR CLIENT APPROVAL	KL/DB	19.10.20
B	ISSUE FOR CLIENT APPROVAL	KL/DB	19.10.20
A	ISSUE FOR CLIENT APPROVAL	KL/DB	14.10.20
Rev	Rev	Issued by	Date

1:100, 1:200, 1:1000 @A2		
--------------------------	--	--

Project
FAIRWATER RUGBY CLUB

Client
FAIRWATER RUGBY CLUB

BENHAM ARCHITECTS OFFICE 7.42 CHARLES STREET T: 44 (0) 2020 704	Cardiff E: info@benhamarchitects	CF10 2 GE
---	-------------------------------------	-----------

Drawing Status				
Preliminary	Information	Approval	Planning	
Tender	8 Regs	Contract	Construction	

Layout Title
Proposed Elevation_Sheet 4

Drawing Number							
project	originator	type	level	series	number		rev
1908	A	EL	XX	250	0008		D