

Job Title:
Mains of Crommey


Drawing Title:
**PROPOSED DOWNTAKINGS
 Elevations**

Drawing Status:
PLANNING APPLICATION


Drawing Number:
F2040_2_L(D-) 021

Scale: 1:200@A3 Date: June 2021 Drawn: LA Reviewed:


Revisions:

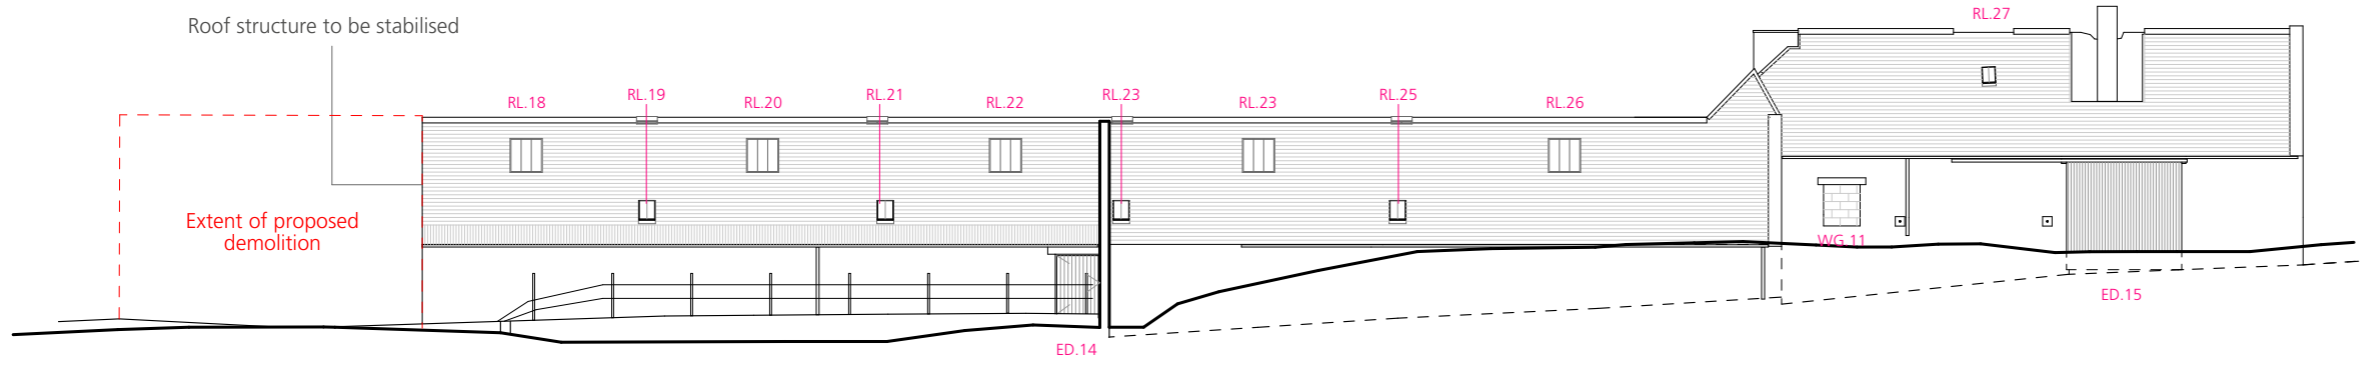


North

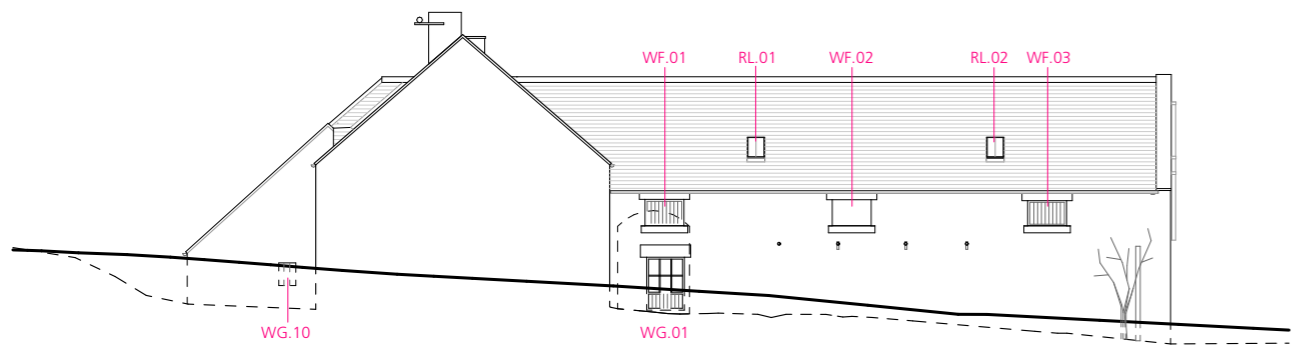


West

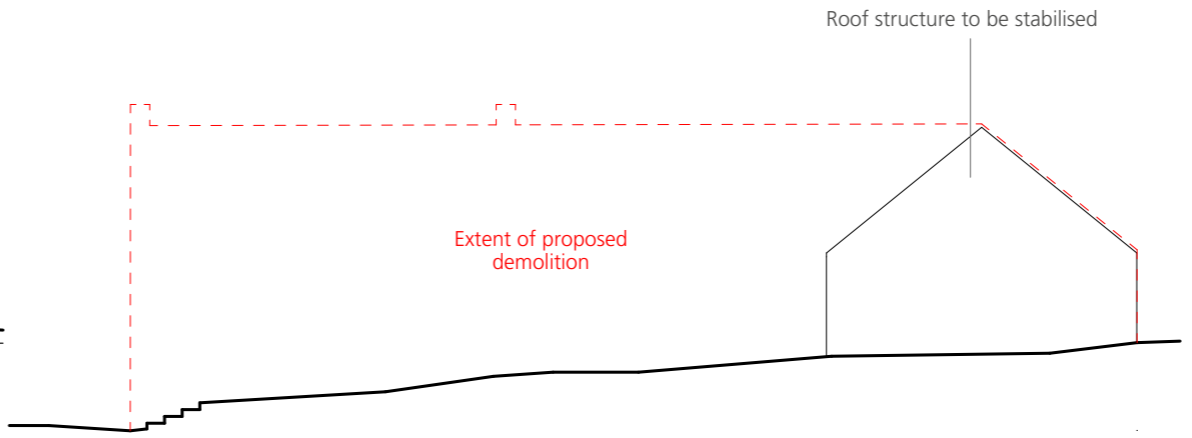


East

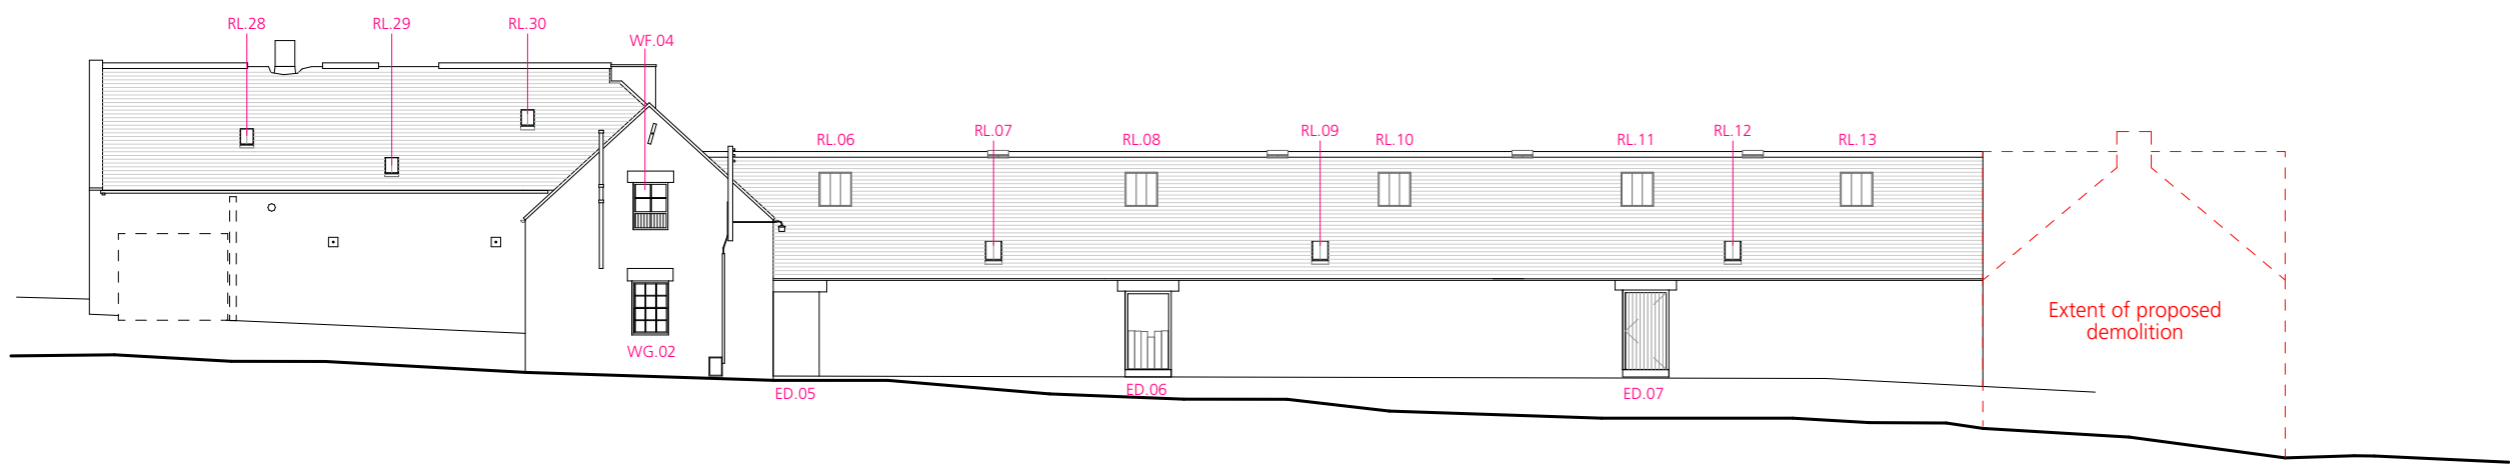

South

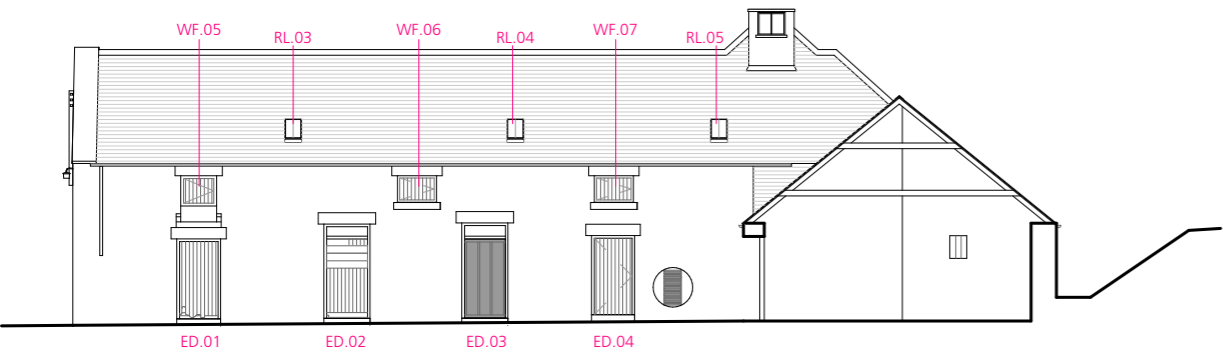

Courtyard - West

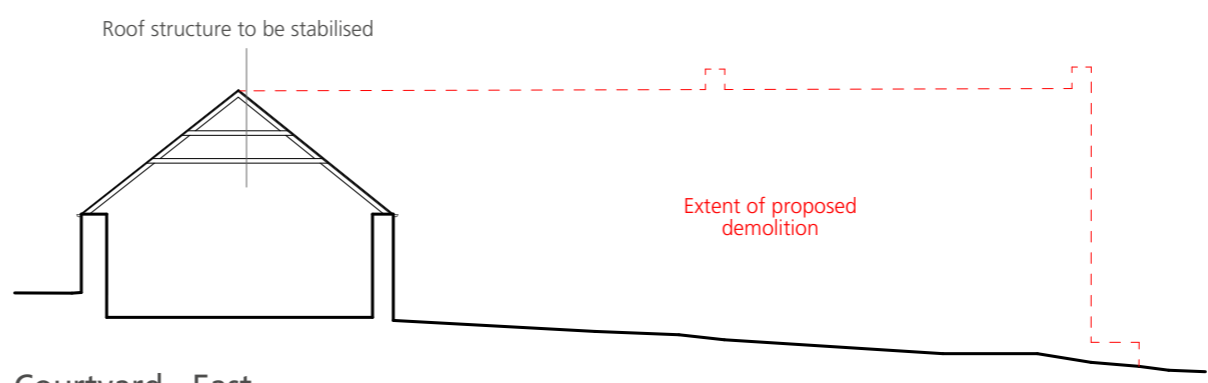

Courtyard - East

Do not scale from this drawing, if unsure of dimensions, ask Architect. All dimensions are shown in millimetres unless otherwise stated/shown.

This is a CAD produced drawing - do not alter manually.

© This drawing is copyright of LDN Architects LLP