


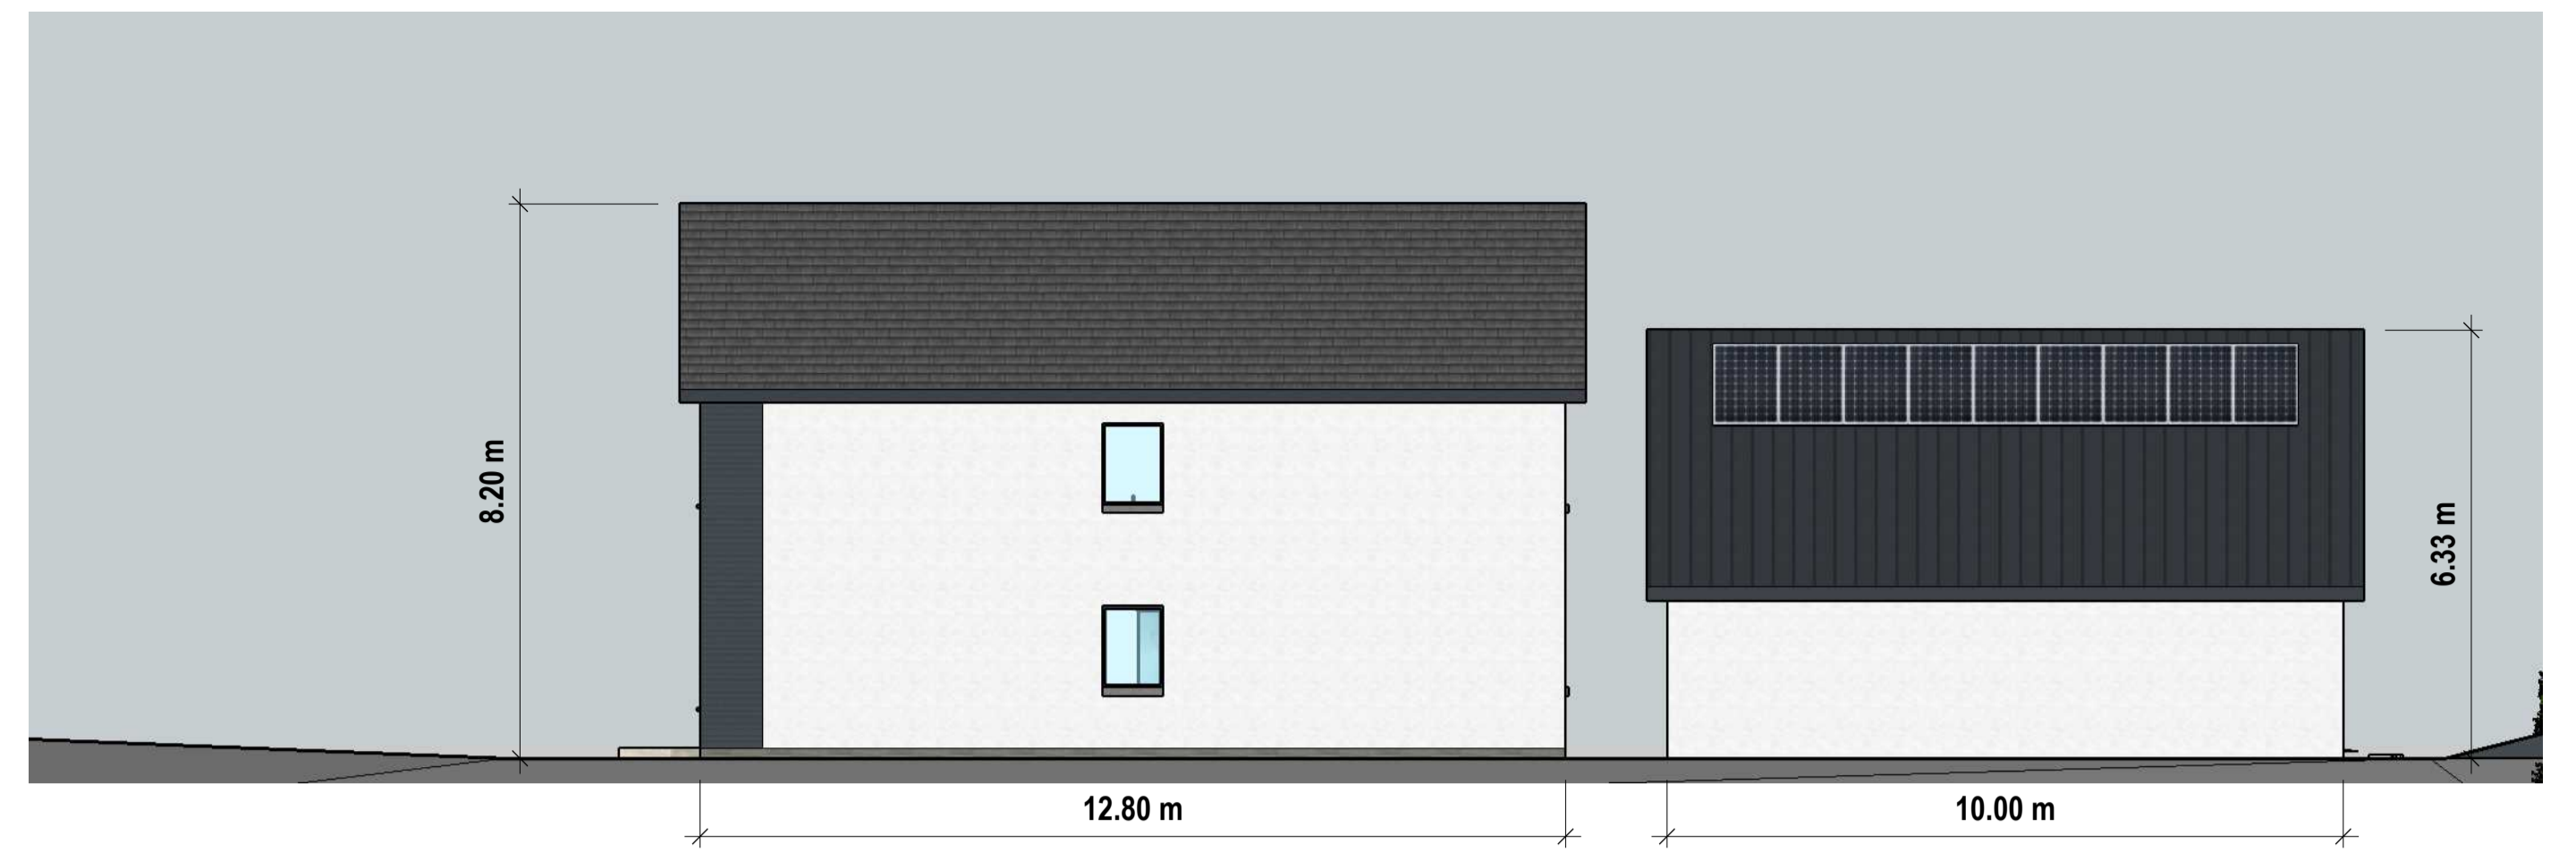

WEST ELEVATION 1:100




EAST ELEVATION 1:100



NORTH ELEVATION 1:100



SOUTH ELEVATION 1:100

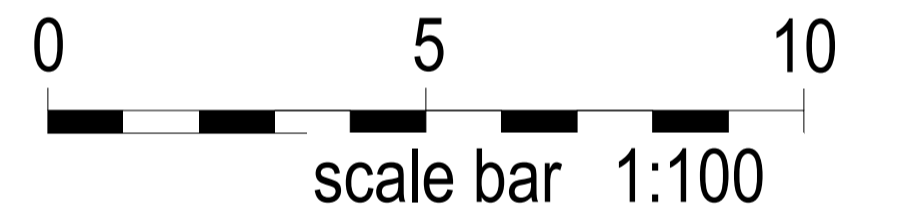

NORTH WEST ISO VIEW 1:100



SOUTH EAST ISO VIEW 1:100

SCALE @ A1	REVISIONS	
	MM/DD/YY	REMARKS
1	---	---
2	---	---
3	---	---
4	---	---
5	---	---

PROPOSED DWELLING HOUSE ON GROUND TO EAST OF CLAYMORE HOUSE, TURRIFF,
AB53 4PB
FOR MR & MRS SMITH

L1164-PL-03

