

COWIE CHARTERED ARCHITECTS LTD
 ALLARDICE CASTLE
 INVERBERVIE
 MONTROSE, ANGUS
 DD10 0ST

T: 01561 361238
 E: williamgowie@hotmail.co.uk

dicowie@hotmail.co.uk

All dimensions and levels to be checked on site and Architect to be informed of any discrepancies prior to the commencement of work. Unspecified dimensions are not to be scaled off this drawing. All dimensions are in millimetres unless otherwise specified. If any dimensions or details conflict please notify the Architect immediately.

Project
**PROPOSED GARAGE AND CARPORT, THE GARDEN HOUSE,
 LAURENCEKIRK, STONEHAVEN, AB30 1PX**


Drawing Title
SITE LOCATION PLAN

Date	Scale	Drawn
APRIL 2022	1/1000@A3	AC

Issue Status
PLANNING

Drawing No.
AC.178/22/1001

Rev.
B

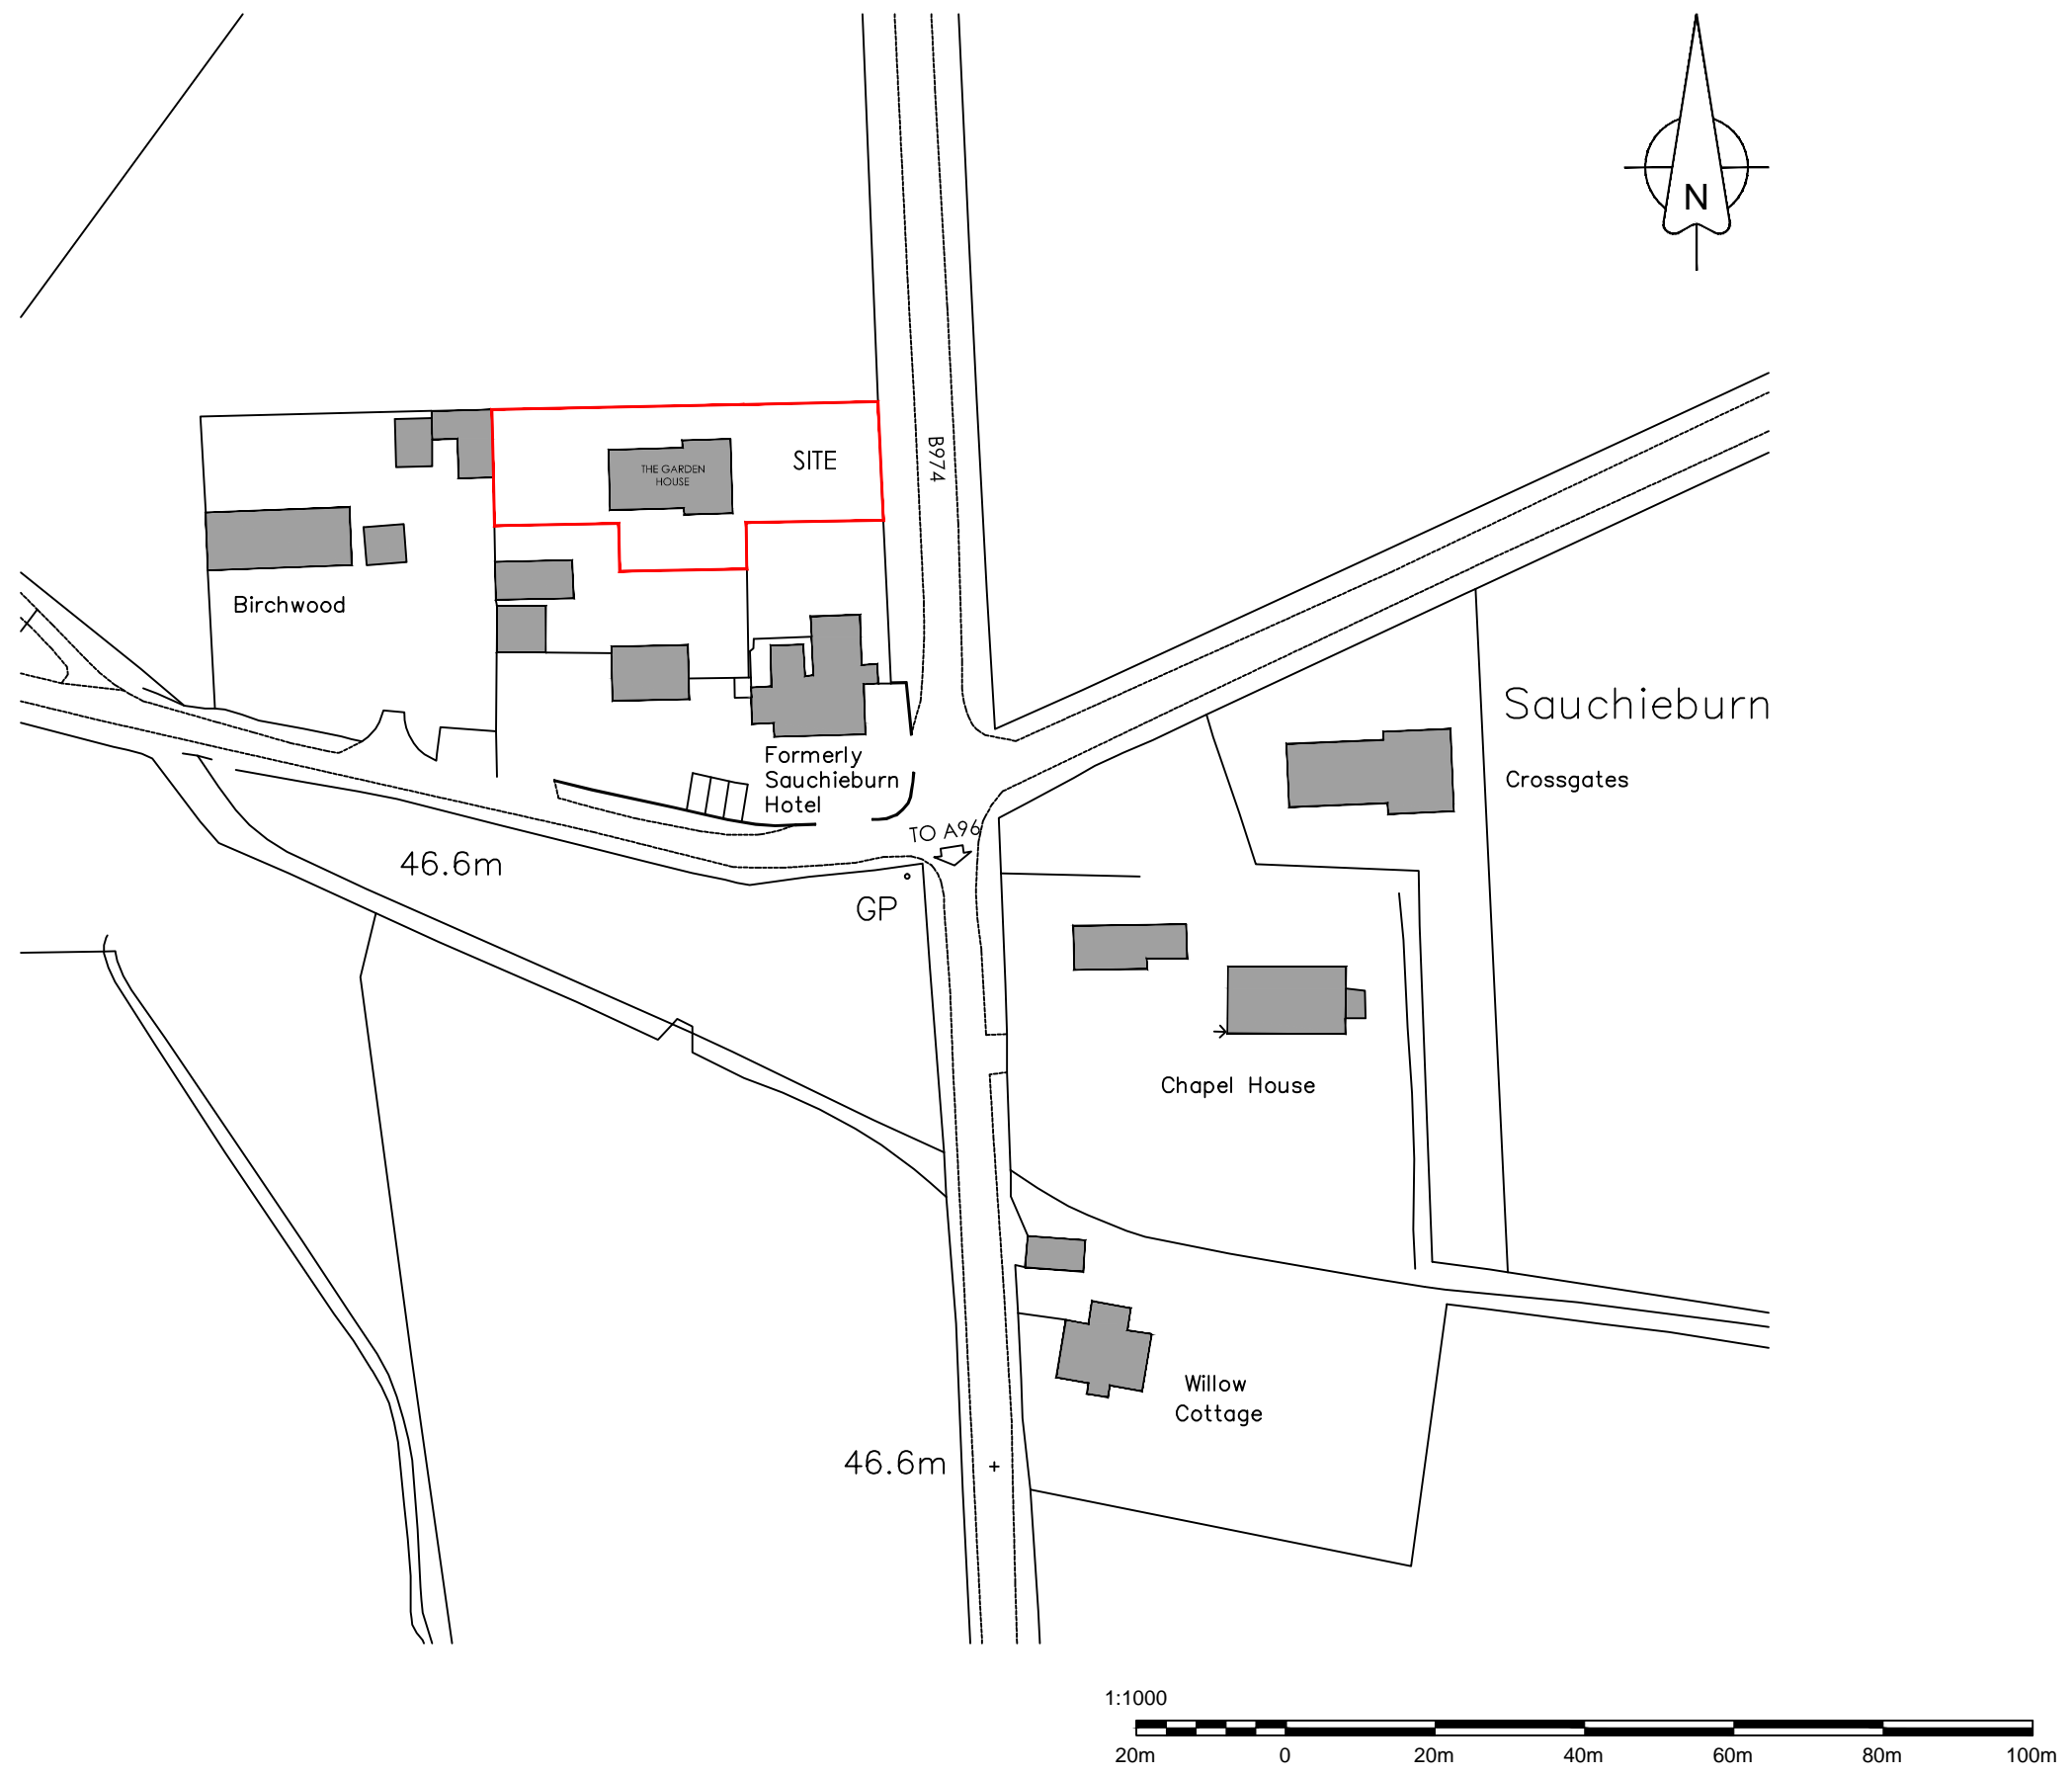

SITE LOCATION PLAN
 SCALE: 1/1000@A3
 NO 664697