




Ground Floor Plan (As Existing). 1:50

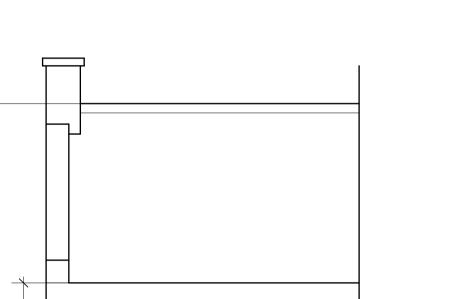


South Elevation (As Existing). 1:50

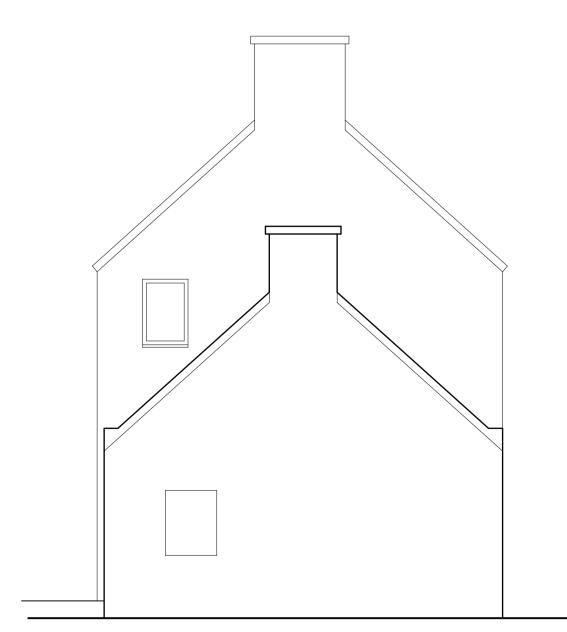


West Elevation (As Existing). 1:50

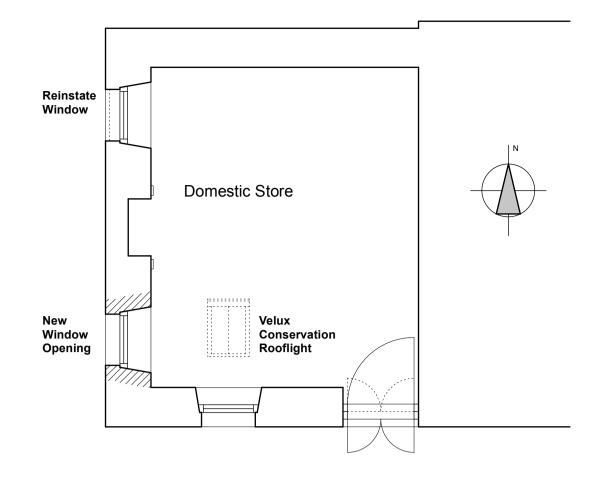


Ground Floor Plan (As Proposed). 1:50

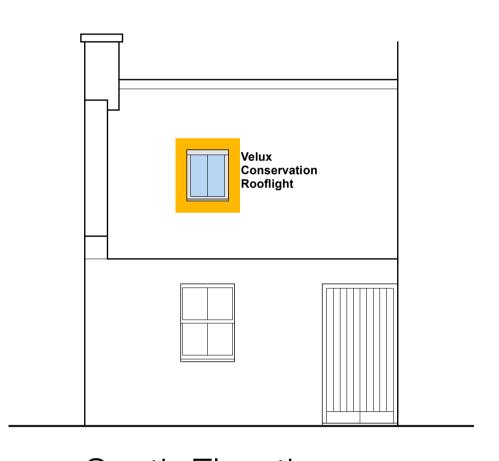

South Elevation (As Proposed). 1:50

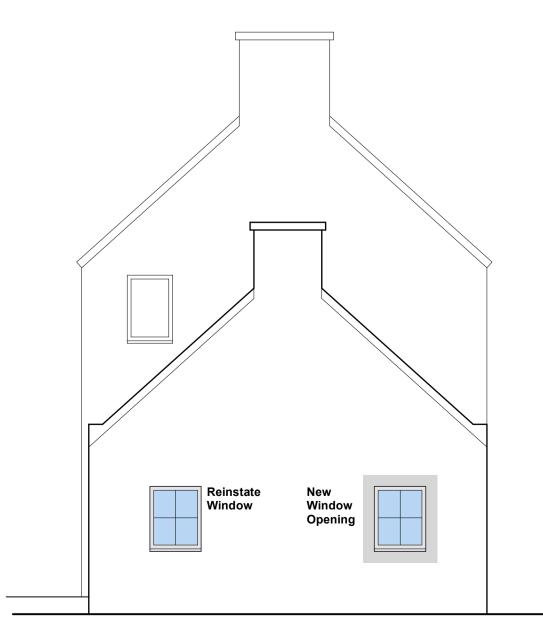

West Elevation (As Proposed). 1:50

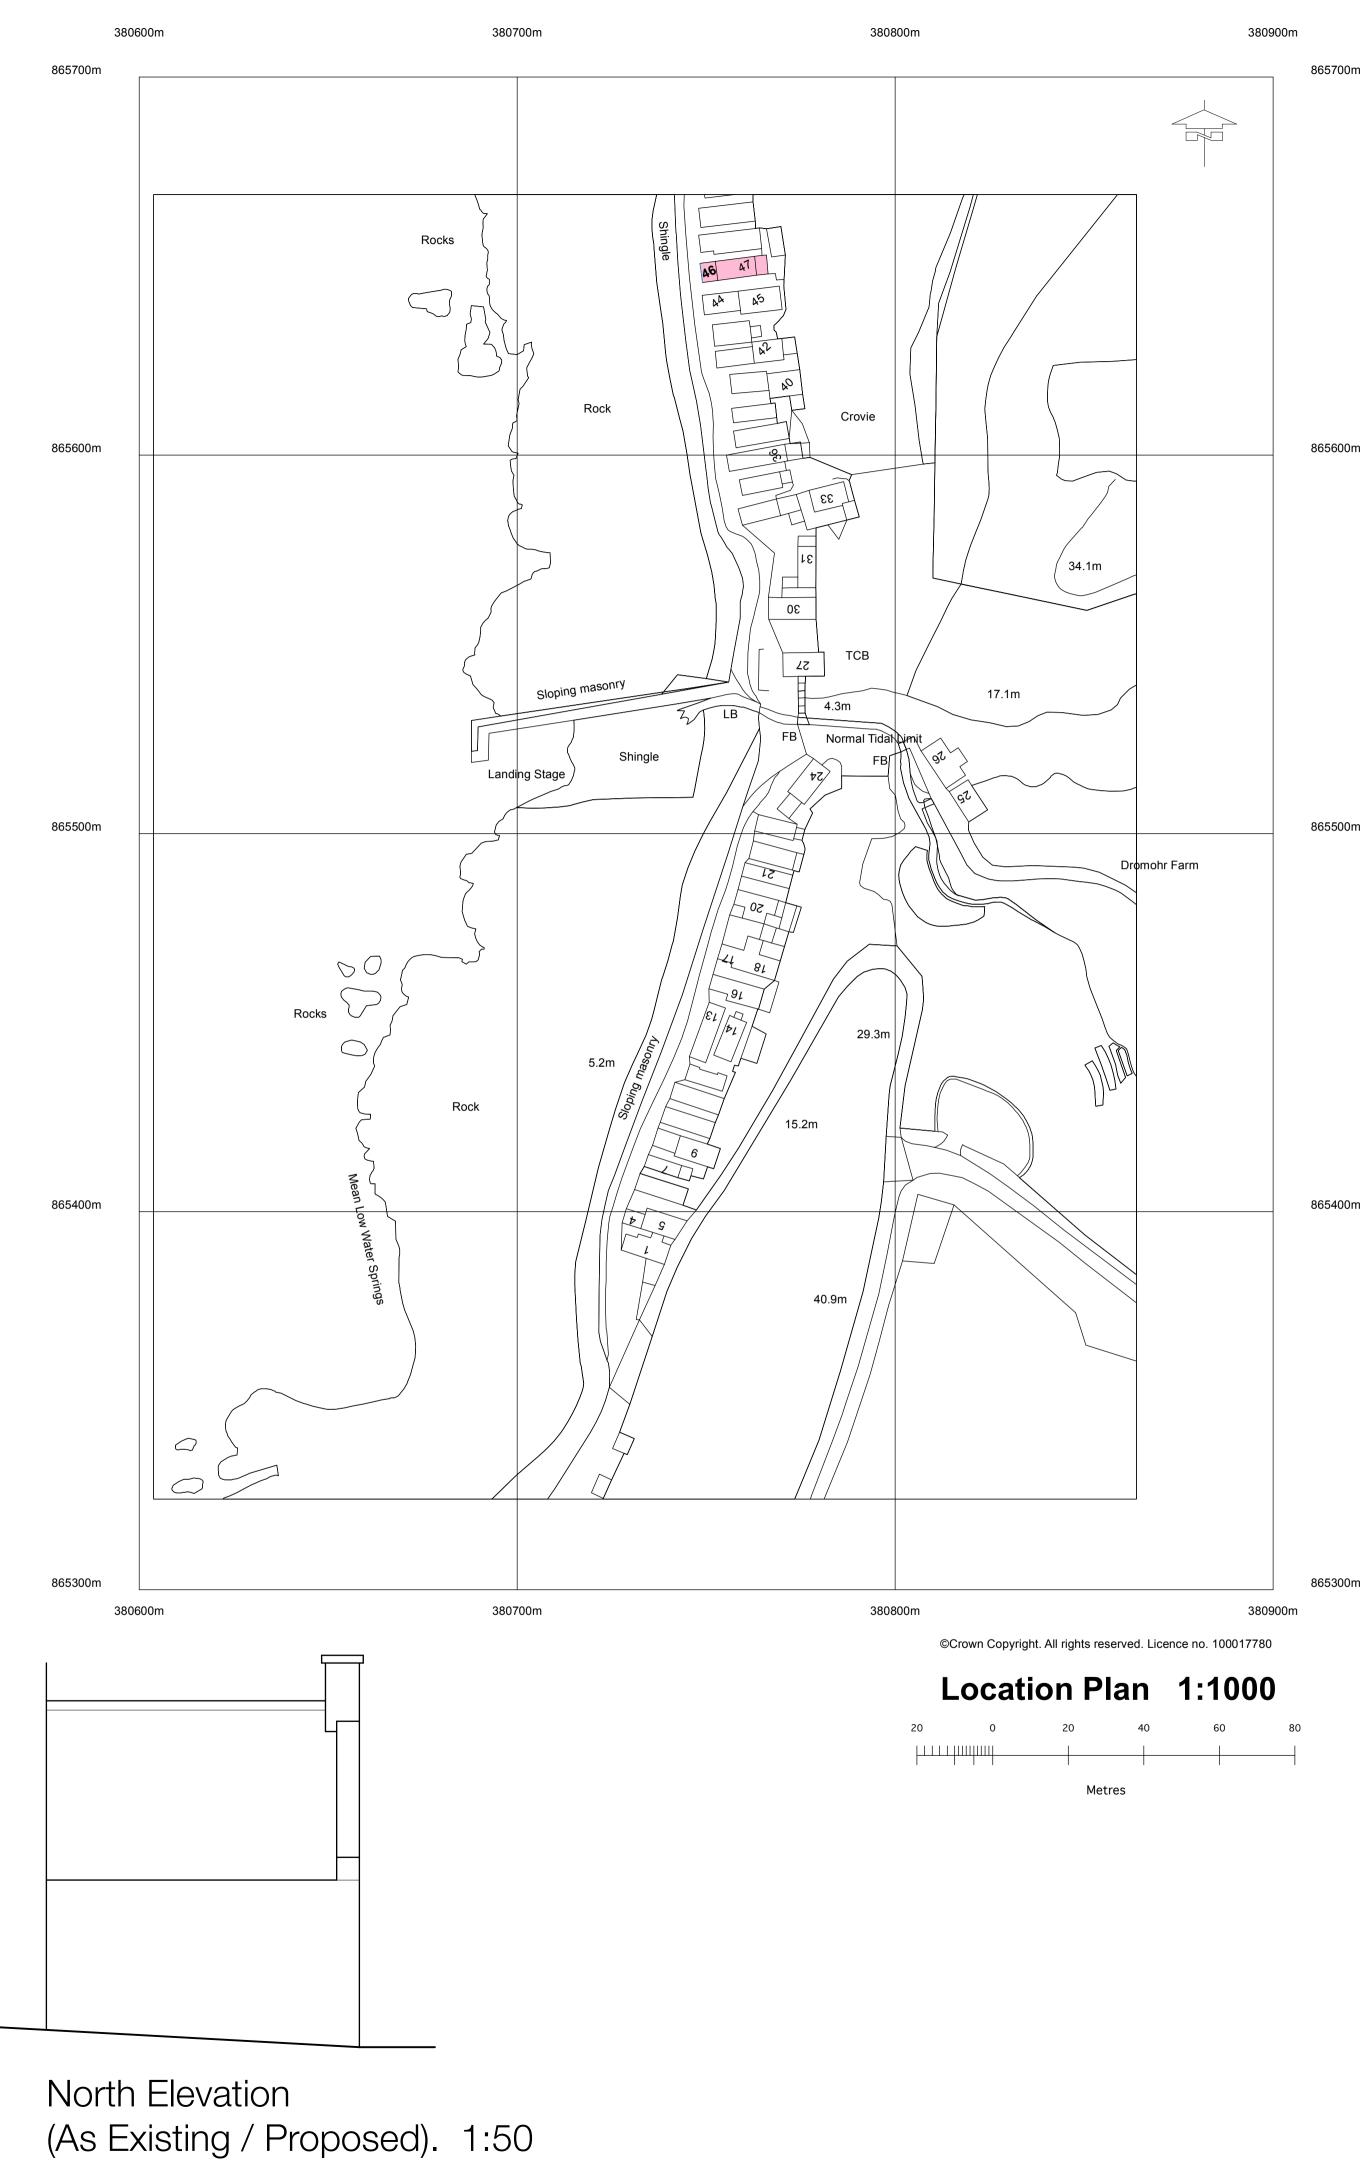

FINISHES As Existing

Stonework **Pantiles** External Door / Timber - Slate Blue

As Proposed

Stonework **Pantiles**

Timber - Painted Blue

(to match House (47))

Velux CO4 (550 x 980mm) Conservation Roof Window

Timber - Slate Blue

A Finishes Noted No Revisions Date



Chartered Architects

27A High Street, BANFF, AB45 1AN Tel:- 01261 812267 Email:- admin@mantellritchie.co.uk

Copyright of Mantell Ritchie, Chartered Architect.

46 / 47 Crovie

Proposed Alterations

Ms R West

Plans and Elevations 1:50, 1:1000

29.04.22

01**A** ref **21149**