


EXISTING & PROPOSED GATE DETAIL  
1:100 @ A3

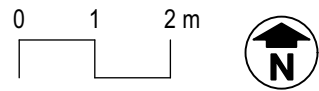

EXISTING GATE PHOTO




PROPOSED GATE STYLE

# DRIVEWAY GATES


KELLYBANK HOUSE



PROPOSED SITE PLAN

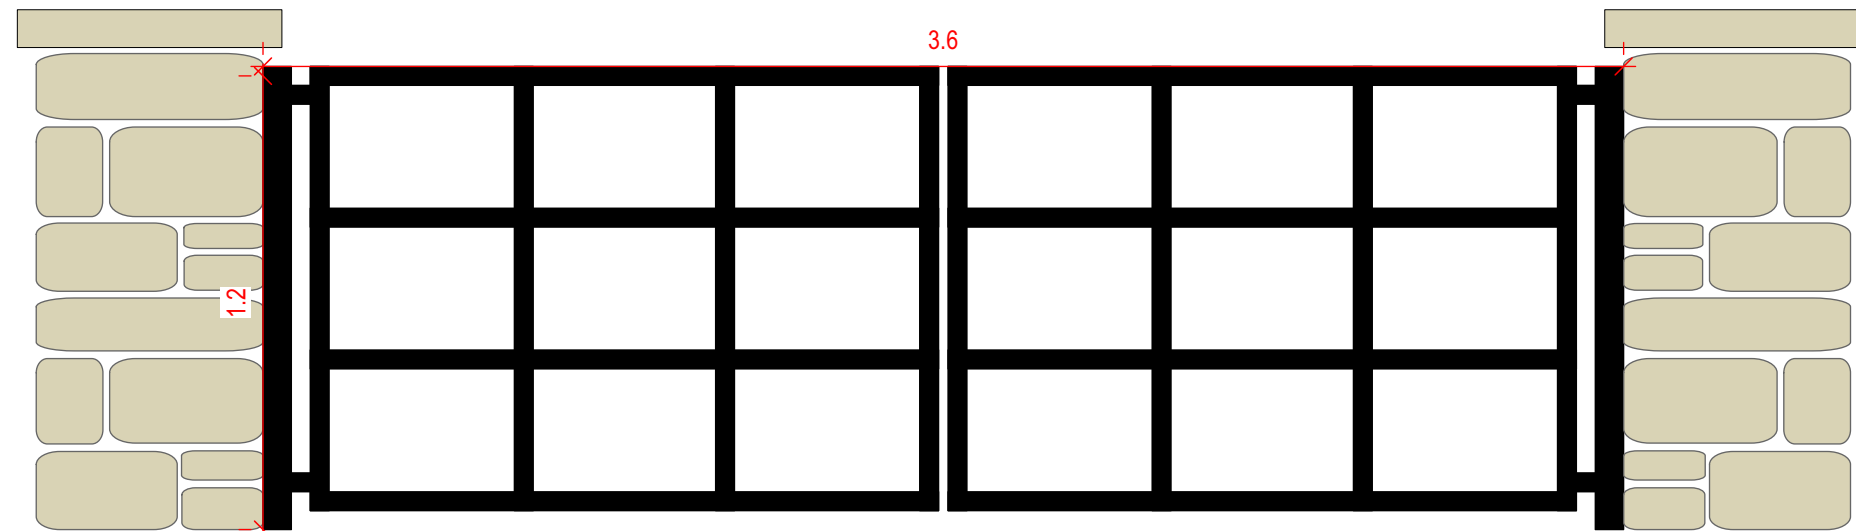

PROPOSED GATE ELEVATION  
1:20 @ A3

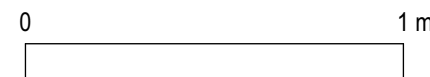

## DRIVEWAY GATES

**Material:** Metal  
**Colour:** Black  
**Opening:** Swing (Automated)  
**Width:** 3.6m  
**Height:** 1.2m

## GATE PILLARS

**Material:** Natural stone  
**Colour:** To match house  
**Width:** 0.6m  
**Height:** 1.4m

## TRACY RICH DESIGN

**Site:** Kellybank House, Dollar, FK14 7PQ  
**Scale:** Varies  
**Date:** 25 April 2022  
**CAD:** 202-Design.vwx  
**DB:** TR  
**File:** 202-GateDetail-1

Rev	Date	Status
1	25/4/22	For client review

Copyright Tracy Rich Design. The information contained in this drawing may not be modified or re-used under any circumstances without prior written permission.

Any discrepancies found between this drawing and the site to be checked with the Designer.