


**NOTES:**

THE COPYRIGHT OF THIS DRAWING IS RETAINED BY ANDREW FLEET MCIAT


THIS DRAWING MUST NOT BE SCALED

ALL DIMENSIONS TO BE CHECKED ON SITE BY CONTRACTOR PRIOR TO COMMENCING WORK OR ORDERING ANY MATERIALS.

ANY DISCREPANCIES TO BE NOTIFIED IMMEDIATELY.

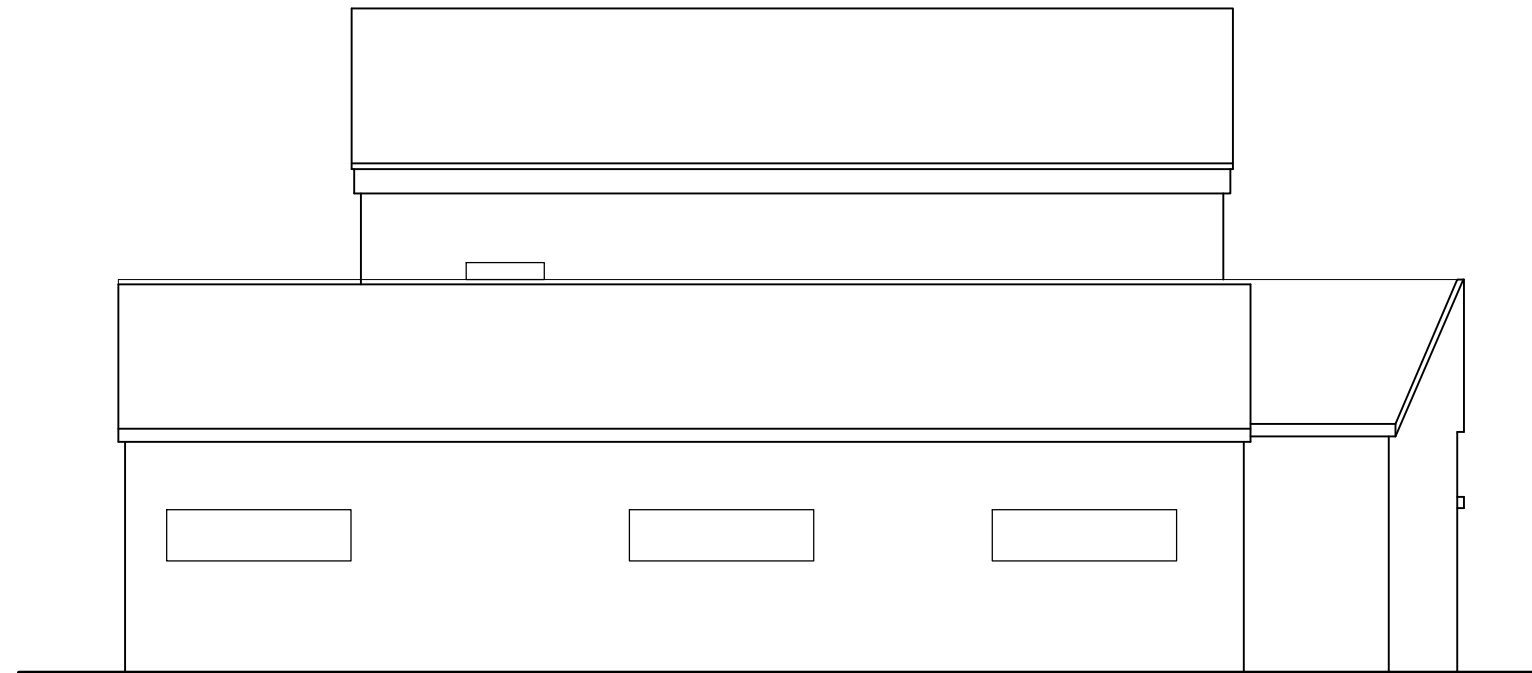

North

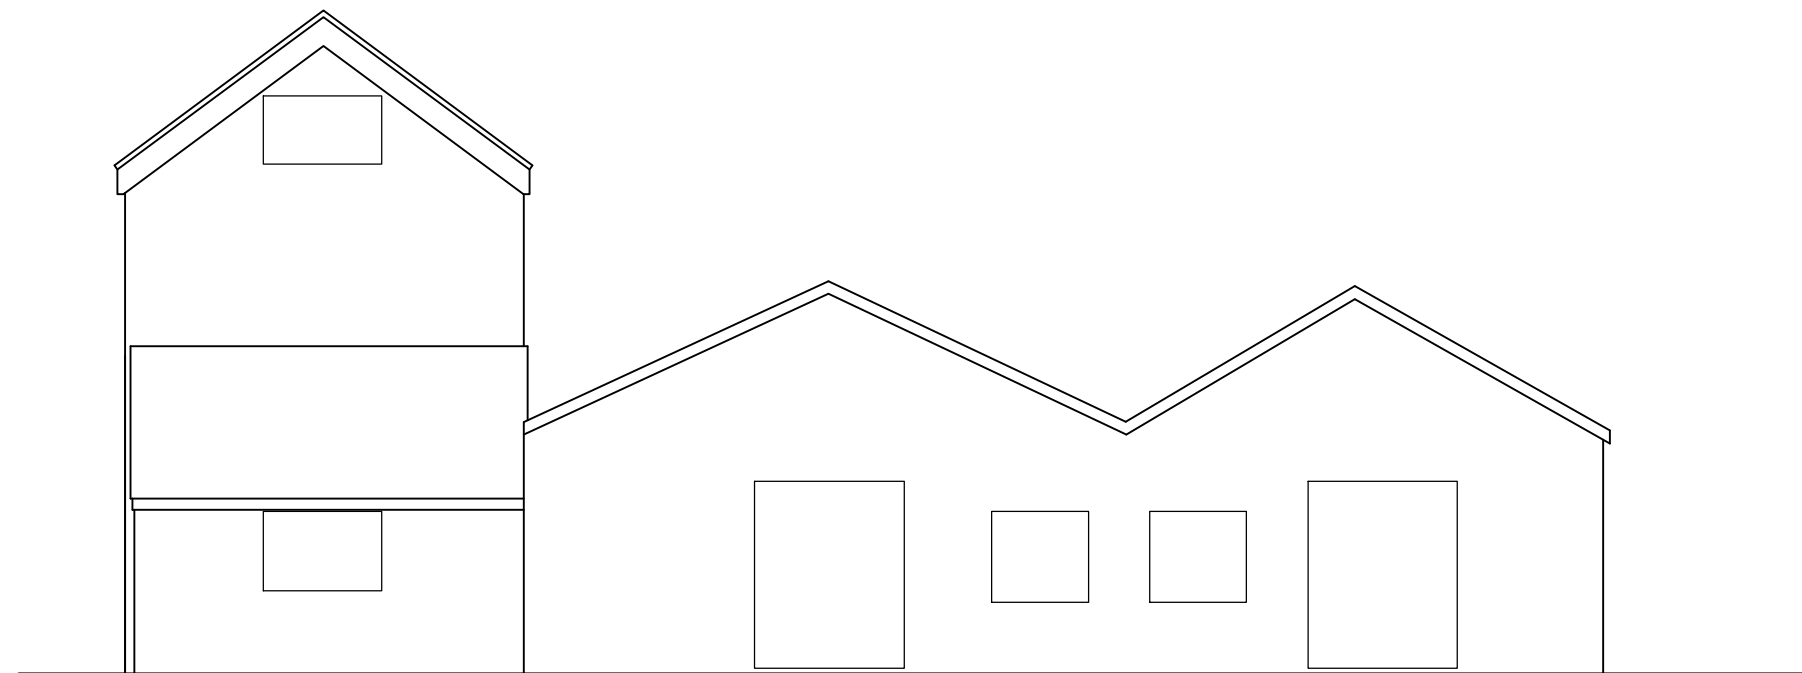

East

1:2500	0	25m	50m	100m	200m
1:1250	0	12.5m	25m	50m	100m
1:500	0	5m	10m	20m	40m
1:200	0	2m	4m	8m	12m
1:100	0	1m	2m	4m	8m
1:50	0	0.5m	1m	2m	4m
1:20	0	0.2m	0.4m	0.8m	1.6m
1:10	0	0.1m	0.2m	0.4m	0.8m

Revision	Notes	Date	Drawn	Chckd
----------	-------	------	-------	-------

Client	<b>ANGLIA DEVELOPMENTS</b>			
--------	----------------------------	--	--	--

Project	<b>RESIDENTIAL DEVELOPMENT INCLUDING CONVERSION OF EXISTING</b>			
---------	---	--	--	--

Address	<b>37 MILDENHALL ROAD FORDHAM CAMBRIDGESHIRE</b>			
---------	--	--	--	--

Drawing	<b>Existing Elevations 2 of 2</b>			
---------	-----------------------------------	--	--	--

Drawing No.	<b>21:004 - 21</b>		Revision	<b>-</b>
-------------	--------------------	--	----------	----------

Scale	Paper Size	Drawn	Checked
1 : 100	A3	AJF	XXX



**andrewfleetmciat**  
charteredarchitecturaltechnologist

6 Regent Place, Soham, Ely, Cambridgeshire, CB7 5RL  
Tel: (01353) 720651 w: www.andrewfleet.co.uk e: mail@andrewfleet.co.uk