


NOTES:

THE COPYRIGHT OF THIS DRAWING IS RETAINED BY ANDREW FLEET MCIAT


THIS DRAWING MUST NOT BE SCALED

ALL DIMENSIONS TO BE CHECKED ON SITE BY CONTRACTOR PRIOR TO COMMENCING WORK OR ORDERING ANY MATERIALS.

ANY DISCREPANCIES TO BE NOTIFIED IMMEDIATELY.

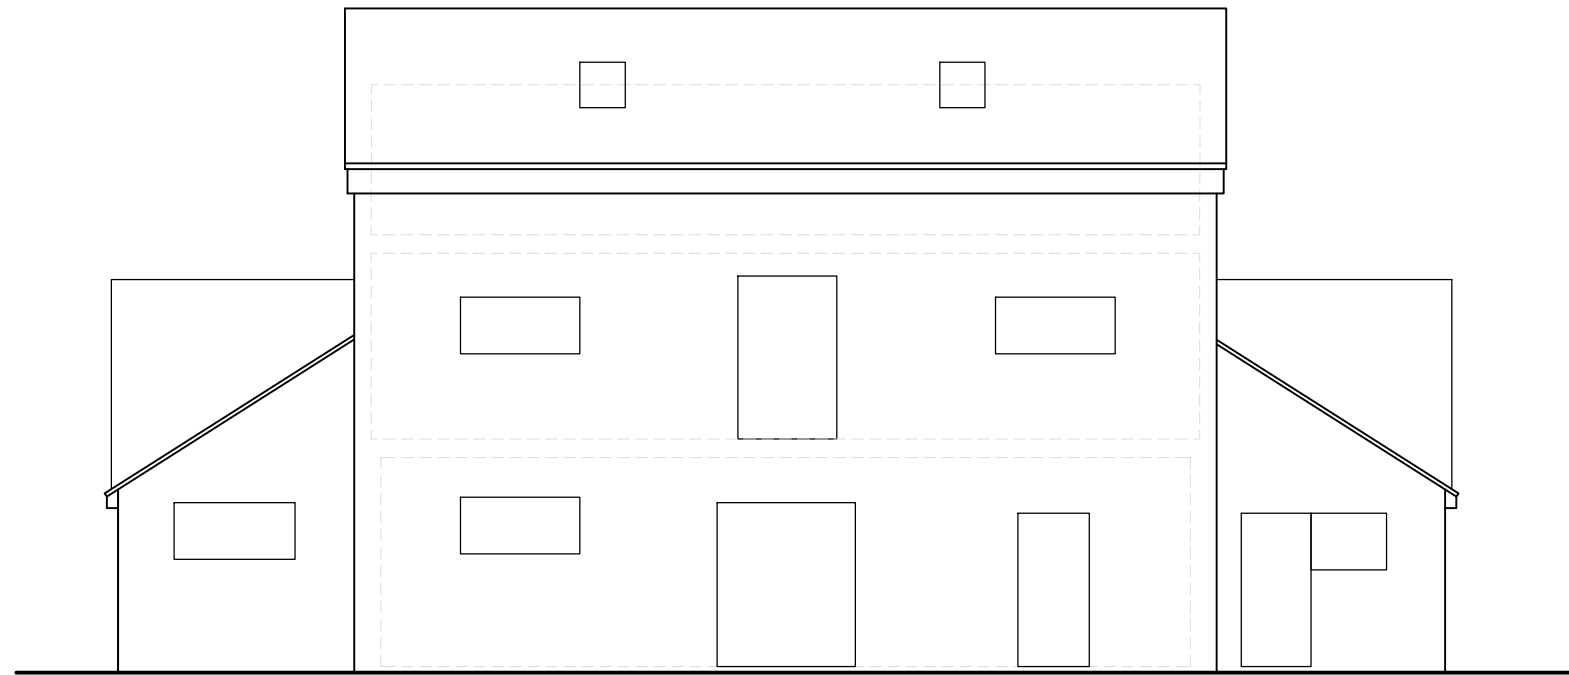

South

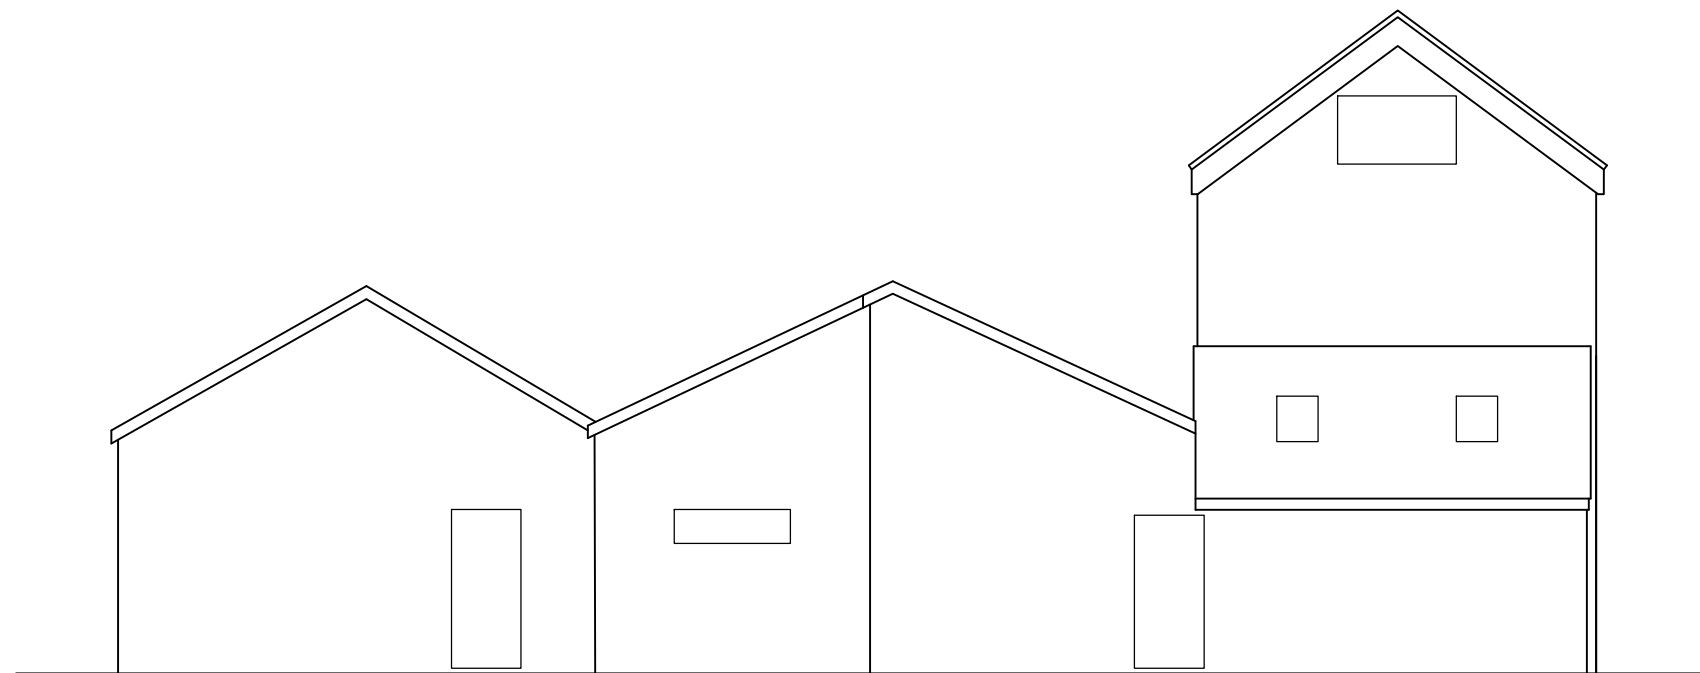

West

1:2500	0	25m	50m	100m	200m
1:1250	0	12.5m	25m	50m	100m
1:500	0	5m	10m	20m	40m
1:200	0	2m	4m	8m	12m
1:100	0	1m	2m	4m	8m
1:50	0	0.5m	1m	2m	4m
1:20	0	0.2m	0.4m	0.8m	1.6m
1:10	0	0.1m	0.2m	0.4m	0.8m

Revision	Notes	Date	Drawn	Chckd
----------	-------	------	-------	-------

Client
ANGLIA DEVELOPMENTS

Project
RESIDENTIAL DEVELOPMENT INCLUDING CONVERSION OF EXISTING

Address
**37 MILDENHALL ROAD
FORDHAM
CAMBRIDGESHIRE**

Drawing
Existing Elevations 1 of 2

Drawing No.	Revision
21:004 - 20	-

Scale	Paper Size	Drawn	Checked
1 : 100	A3	AJF	XXX


andrewfleetmciat
 charteredarchitecturaltechnologist

6 Regent Place, Soham, Ely, Cambridgeshire, CB7 5RL
 Tel: (01353) 720651 w: www.andrewfleet.co.uk e: mail@andrewfleet.co.uk