


THESE DRAWINGS ARE NOT TO BE SCALED.

The contractor shall check and verify all dimensions and levels and report any apparent discrepancies to the architect prior to commencing work.



Scale 1:1250

Rev.	Date	Description

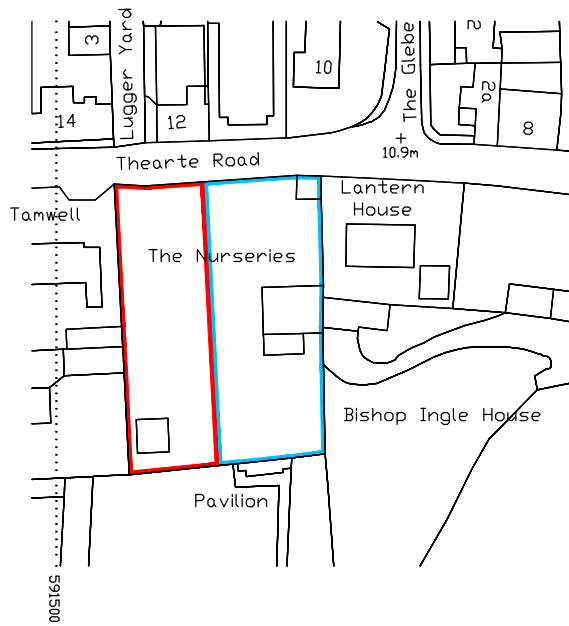

LOCATION PLAN

True scale at 1:1

(Preliminary / Planning / Building Regulations / Construction)

AP Designs Romara, Norwich Road, Ludham, Norfolk NR29 5PB T: 01692 678537 M: 07846 681245 E: allenplayfair@hotmail.co.uk				Project Status	Planning
				Project	The Nurseries, Theatre Road Wells-Next-the-Sea, Norfolk NR23 1DS
Date	Scale at A4	Drawn	Checked	Drawing Title Location Plan	
22.07.21	1:1250	AMP			
Client	Drawing No.	Revision			
Mr P. Underwood	C348/LO/01.1				