

THESE DRAWINGS ARE NOT TO BE SCALED.


The contractor shall check and verify all dimensions and levels and report any apparent discrepancies to the architect prior to commencing work.

0m 25m 50m 75m 100m



Scale 1:1250

Rev.	Date	Description
A	25.03.22	Red line amended.

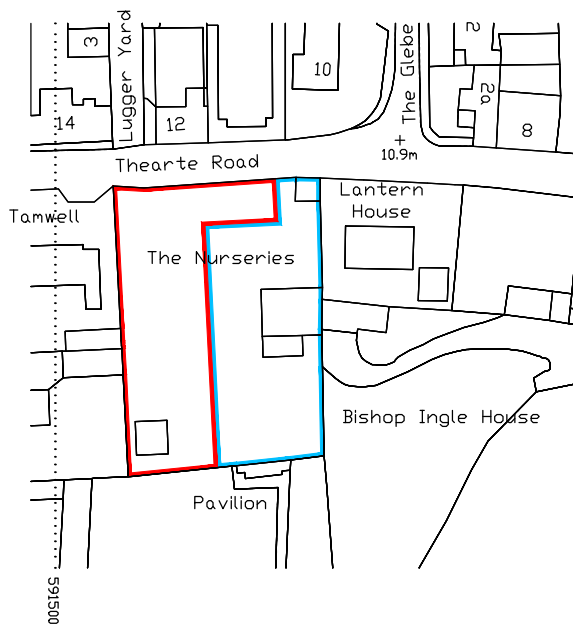

LOCATION PLAN

True scale at 1:1

(Preliminary / Planning / Building Regulations / Construction)

AP Designs Romara, Nowich Road, Ludham, Norfolk NR29 5PB T: 01692 678537 M: 07846 681245 E: allenplayfair@hotmail.co.uk				Project Status <b>Planning</b>
Date 22.07.21				Project <b>The Nurseries, Theatre Road          Wells-Next-the-Sea, Norfolk          NR23 1DS</b>
Scale at A4 1:1250	Drawn AMP	Checked	Drawing Title <b>Location Plan</b>	
Client Mr P. Underwood	Drawing No. <b>C348/LO/01.1</b>	Revision <b>A</b>		