




NOTES:

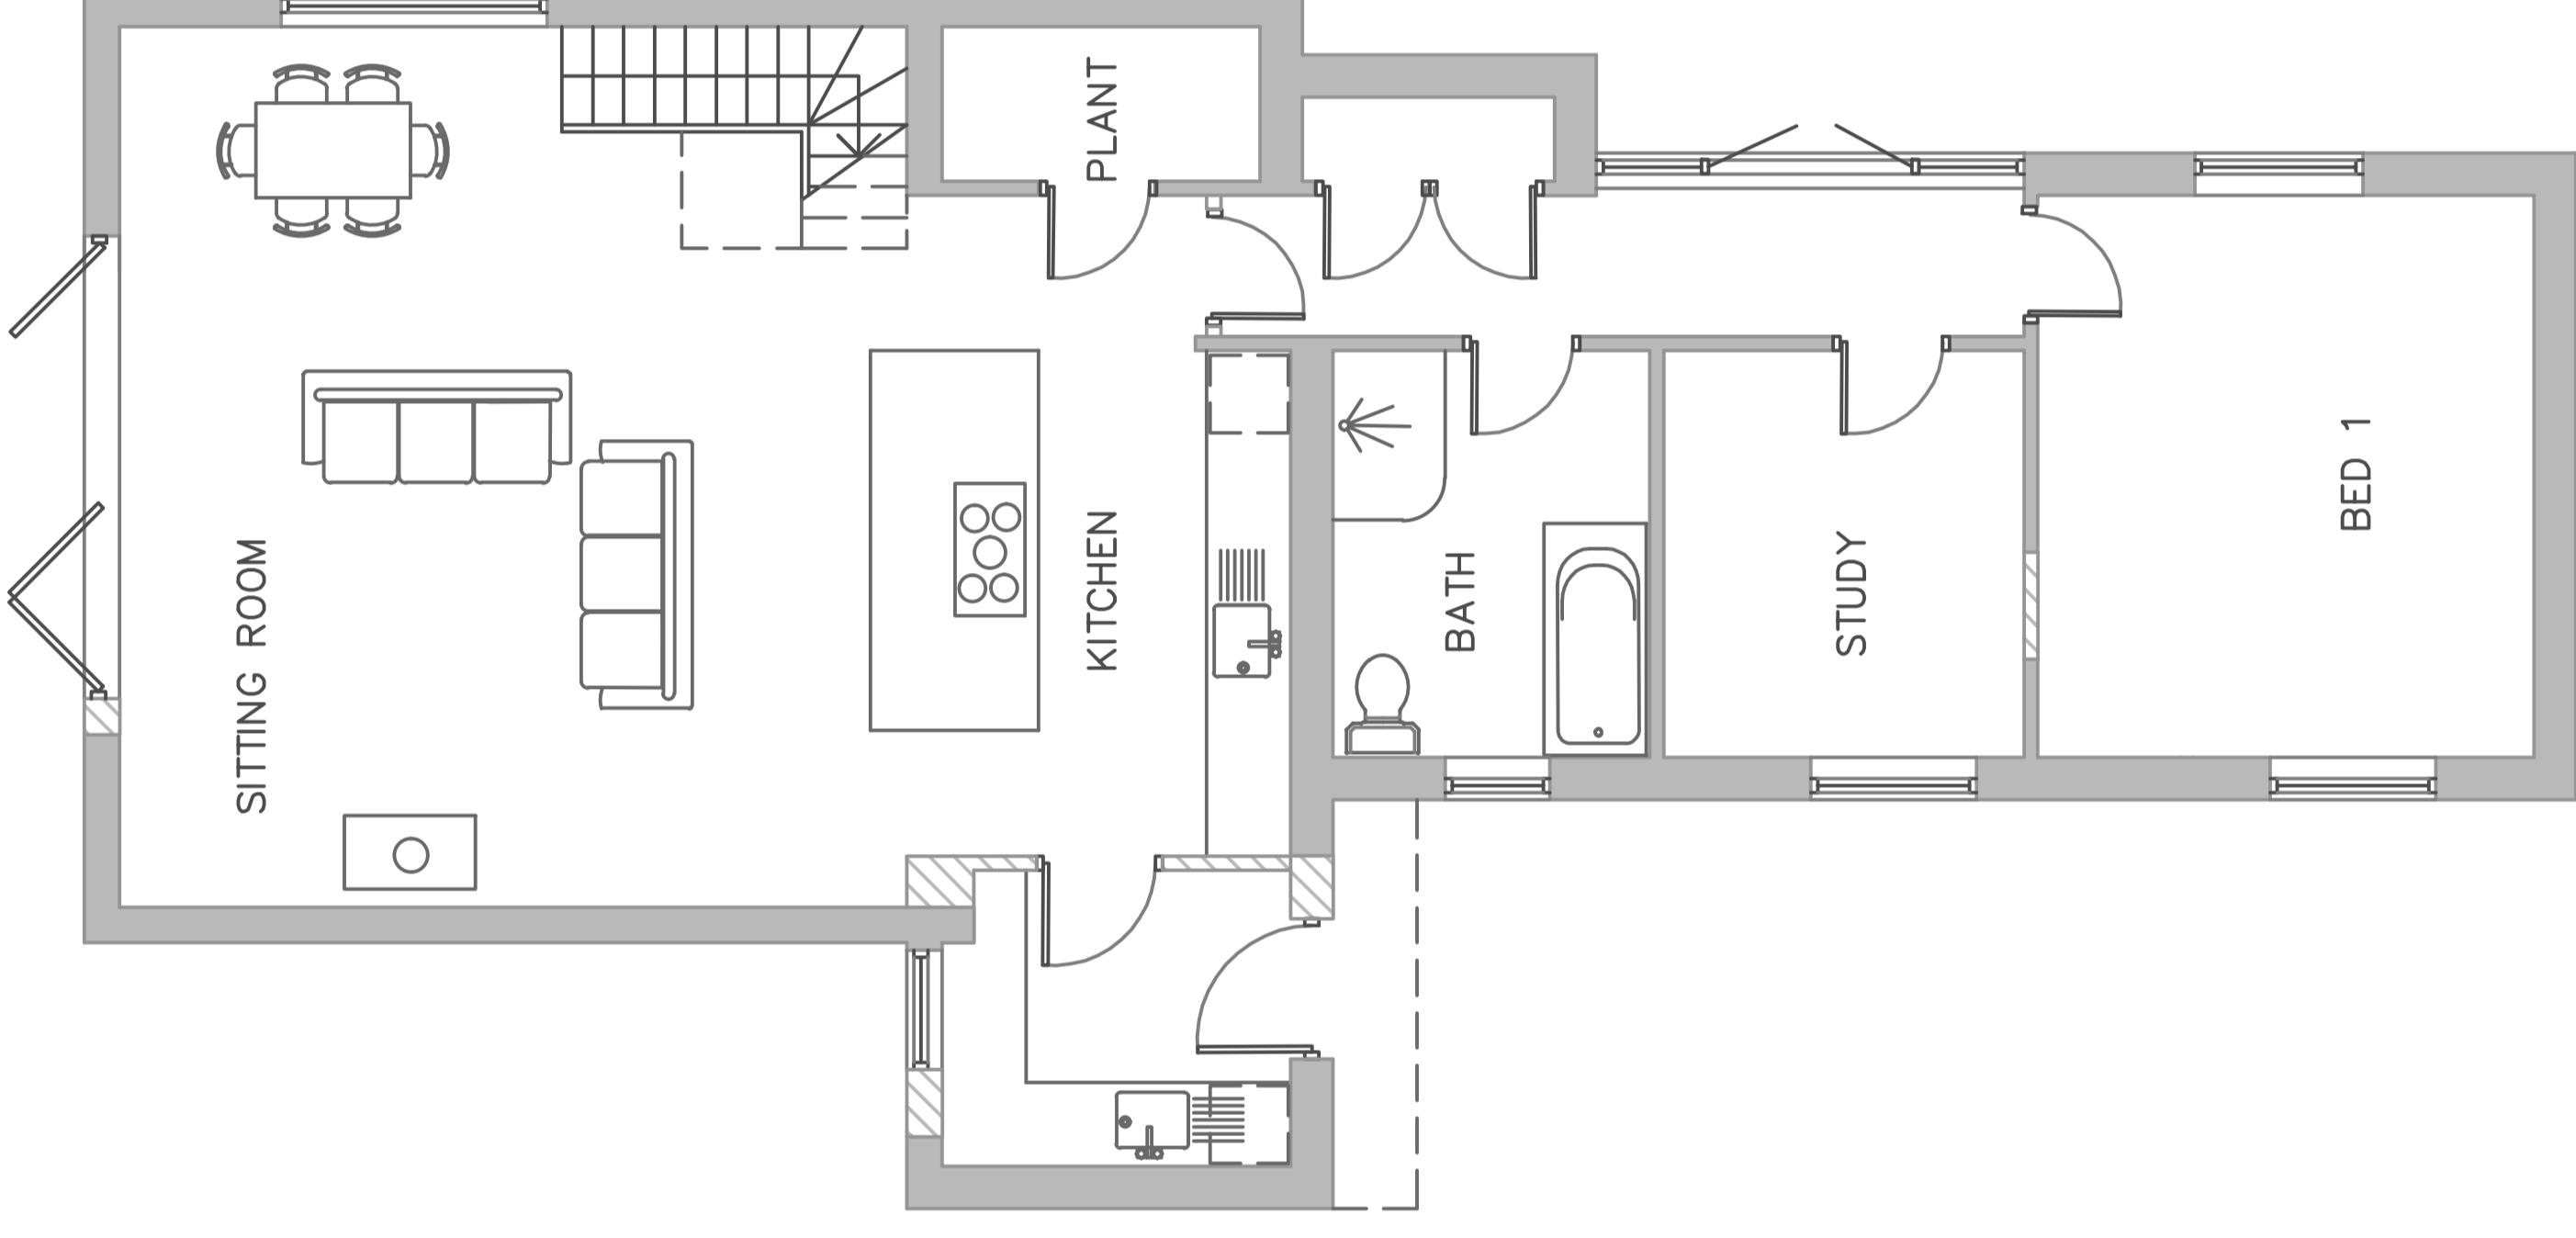

PROPOSED PLAN
GROUND FLOOR

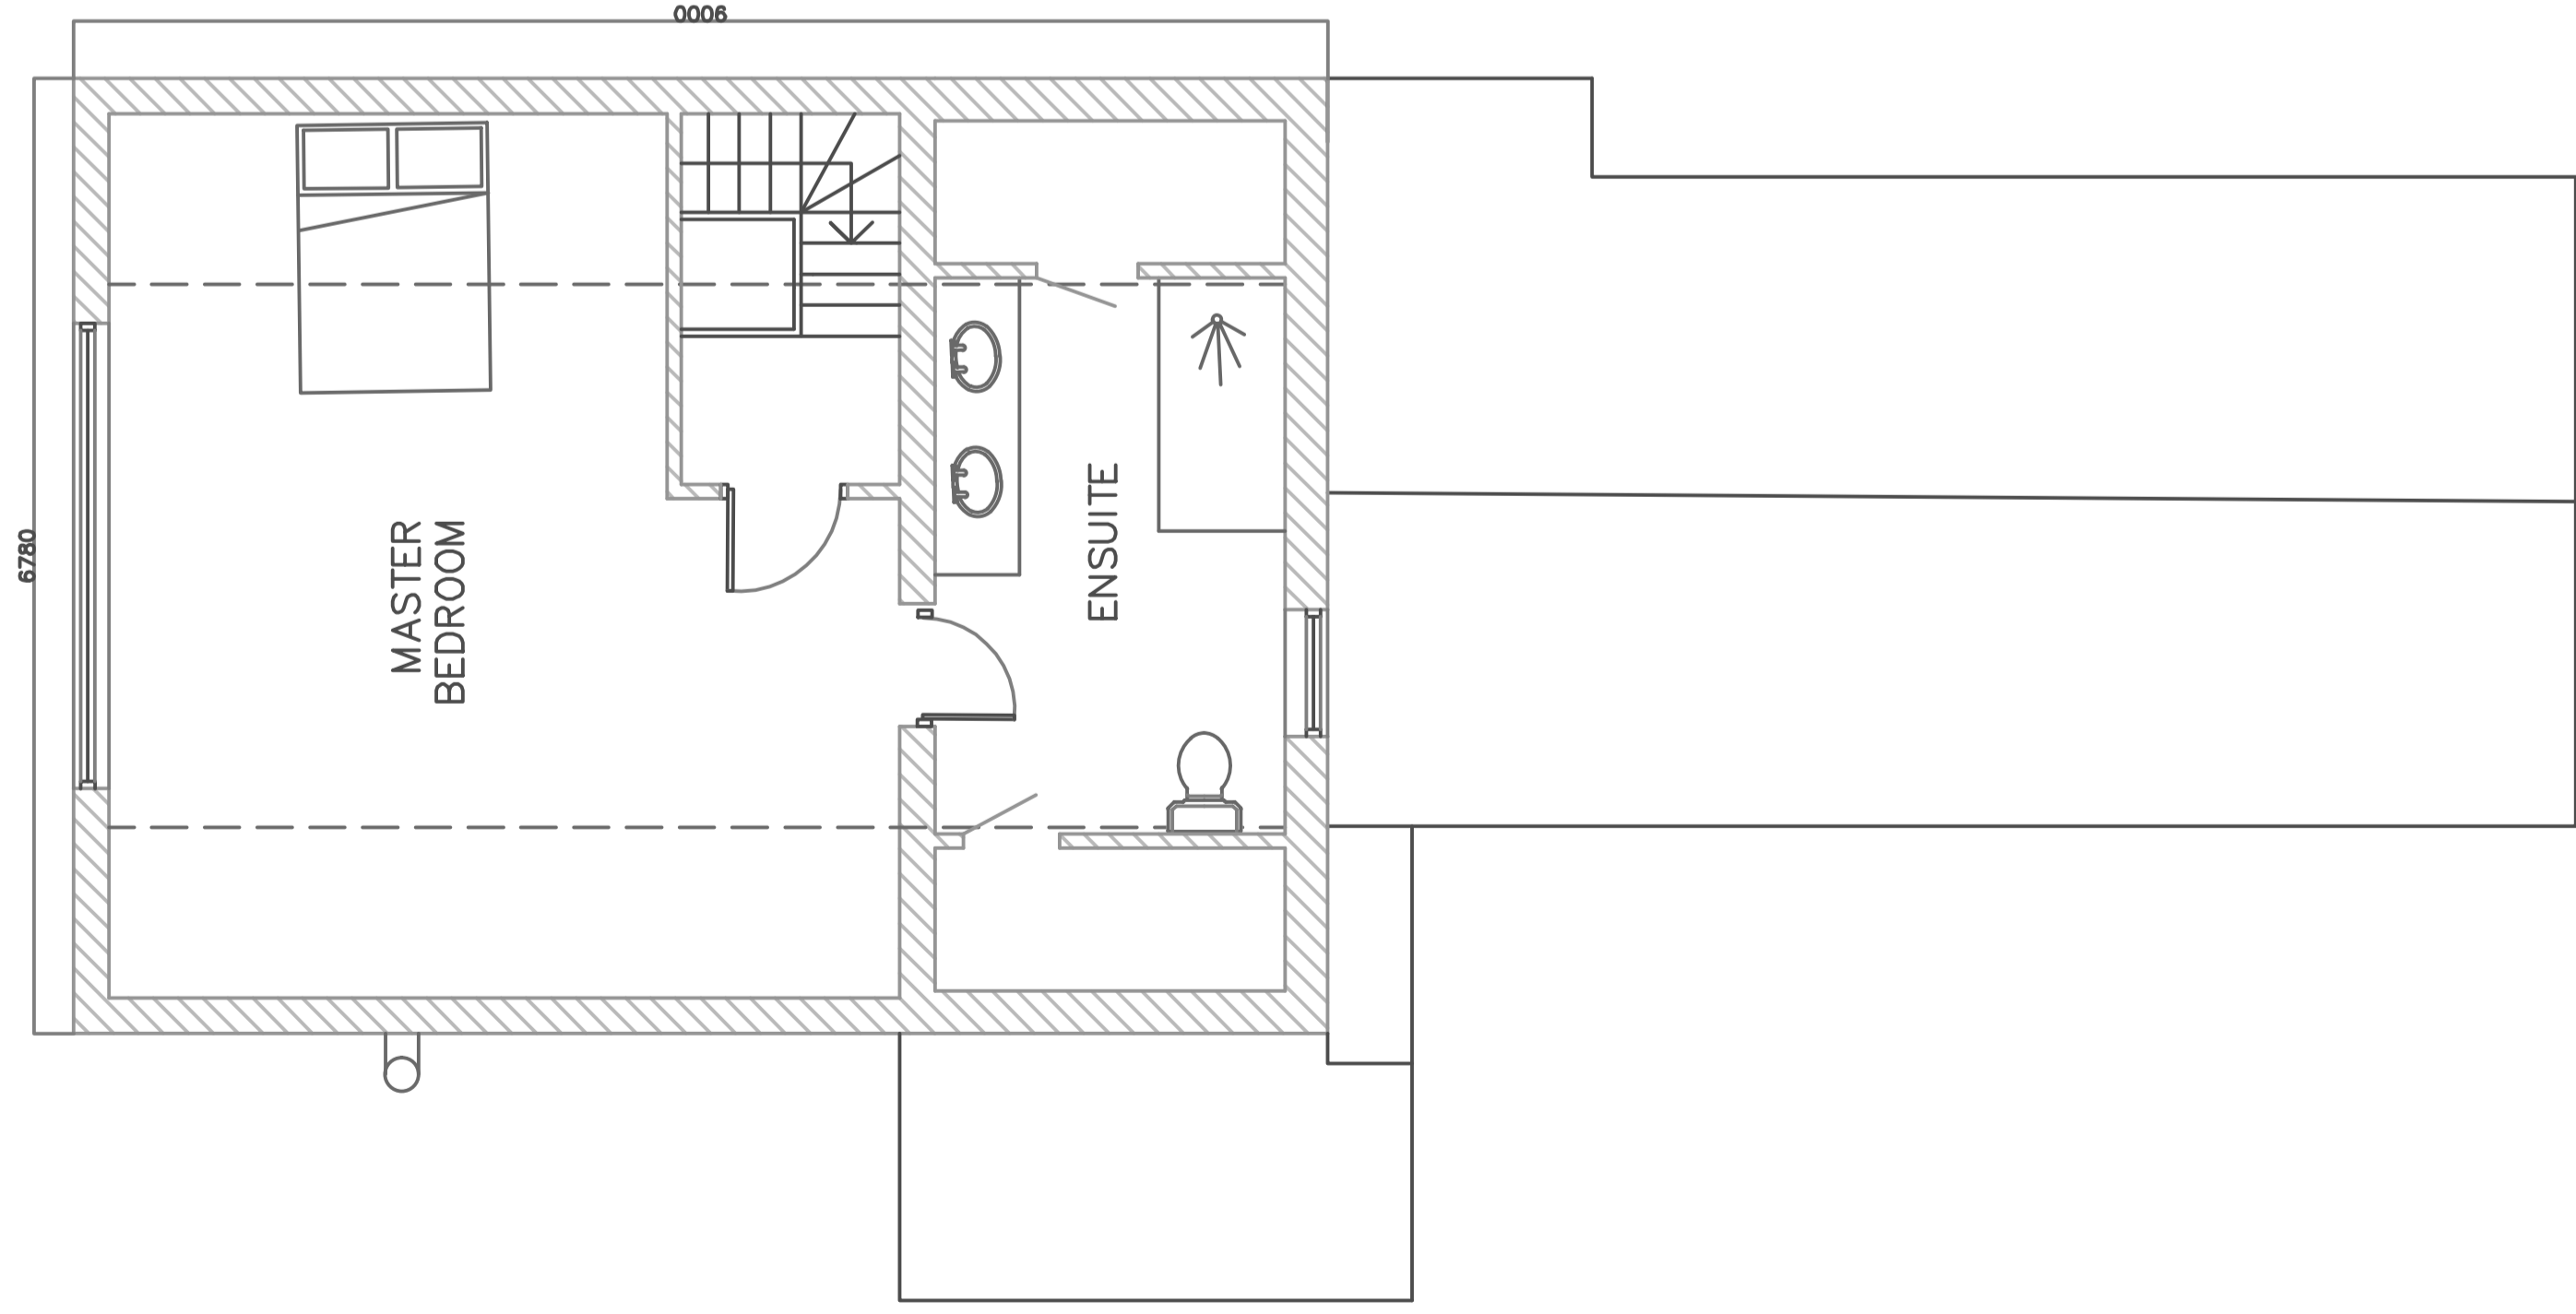

PROPOSED PLAN
FIRST FLOOR

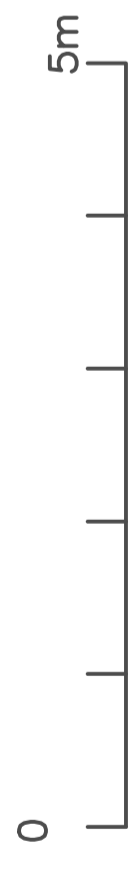

PROJECT	37 CHAPEL STREET, WARMINGTON
DRAWING	P-03- PROPOSED PLAN
SCALE	1:50 @A1
DATE	MAY 22
<small>(NOTE: DO NOT SCALE OFF THIS DRAWING. APART FROM FOR THE PURPOSES OF ASSESSING THE GENERAL LAYOUT, USE ONLY DIMENSIONS SHOWN.)</small>	
<small>(NOTE: IF DRAWING PRINTED @ A3: SCALE TO BE: 1:100)</small>	