

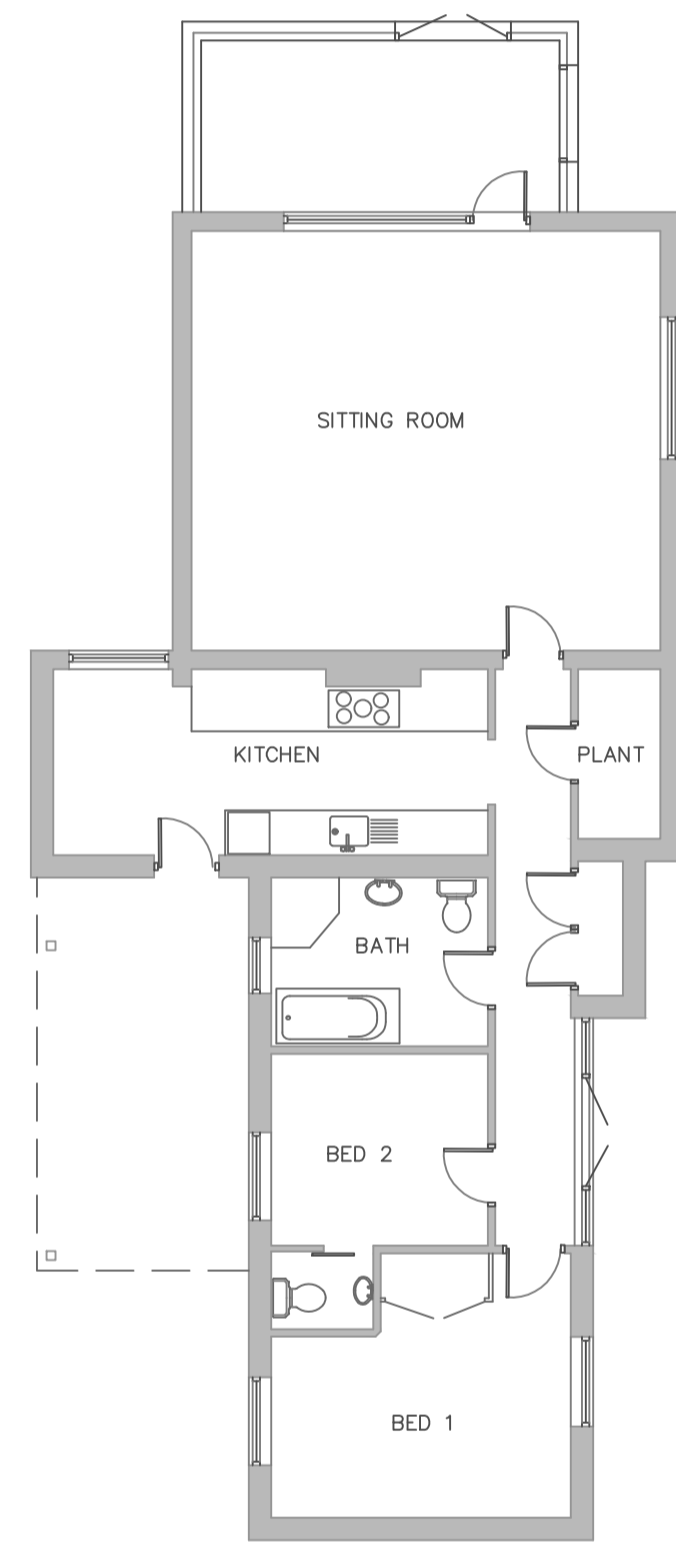



NOTES:

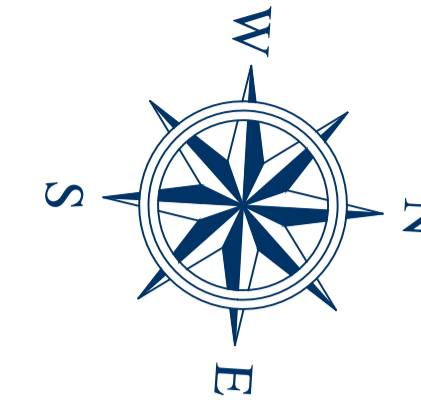


EXISTING PLAN

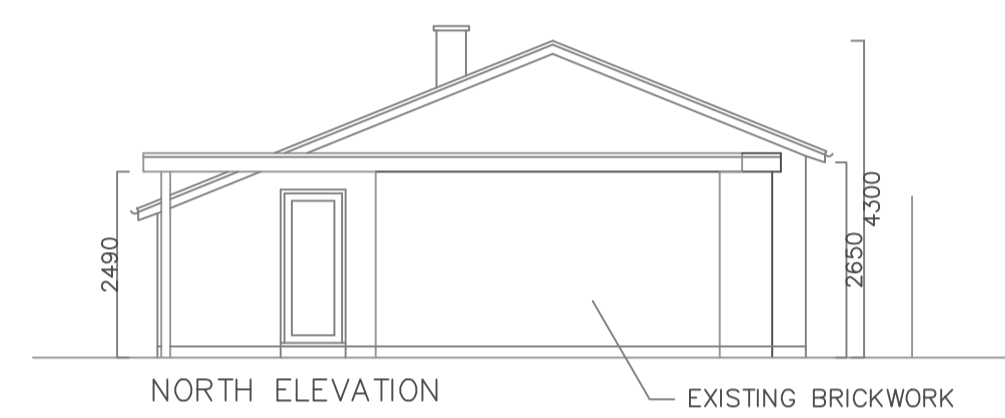


NORTH ELEVATION

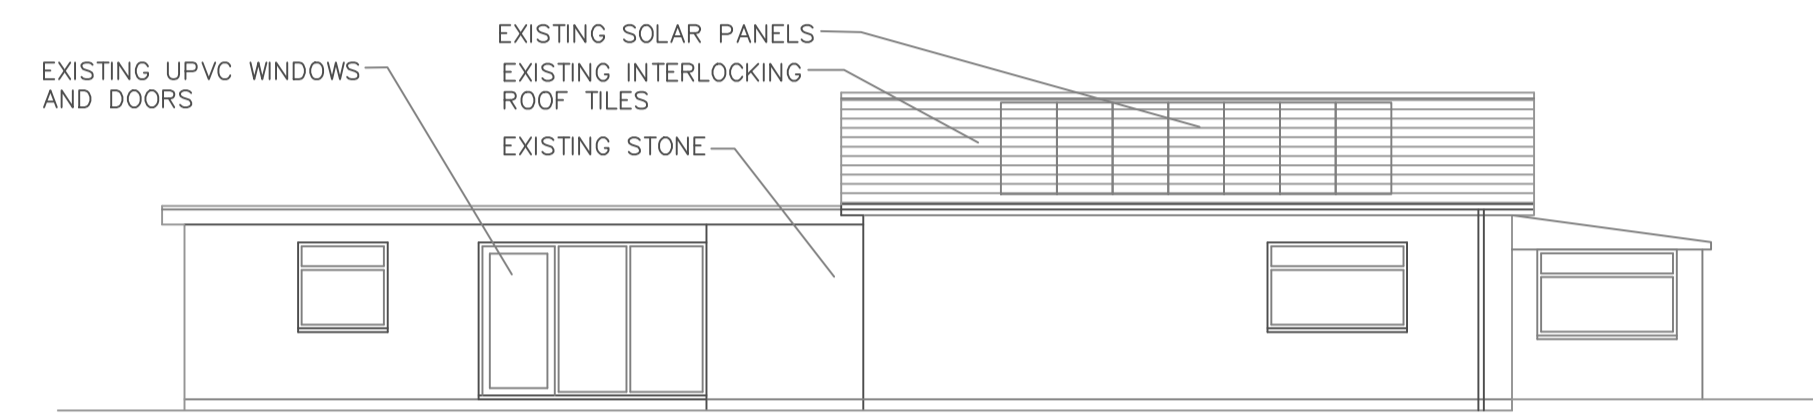

WEST ELEVATION

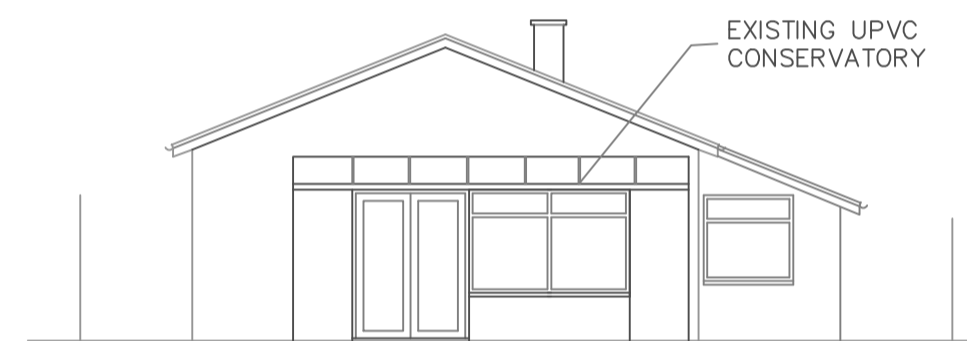

SOUTH ELEVATION

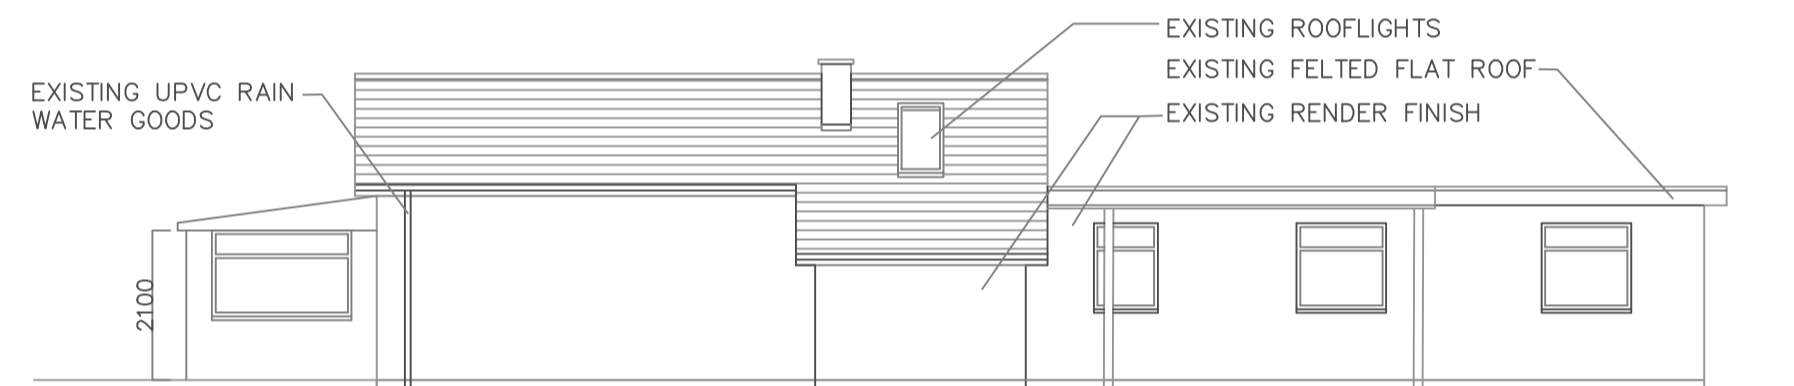

EAST ELEVATION



PROJECT	37 CHAPEL STREET, WARMINGTON
DRAWING	P-02- EXISTING CONDITIONS
SCALE	1:100 @A1
DATE	MAY 22
<small>NOTE: DO NOT SCALE OFF THIS DRAWING. APART FROM FOR THE PURPOSES OF PLANNING APPLICATION. USE ONLY DIMENSIONS SHOWN. IF IN DOUBT ASK.</small>	
<b>NOTE: IF DRAWING PRINTED @ A3: SCALE TO BE: 1:200</b>	