




NOTES:

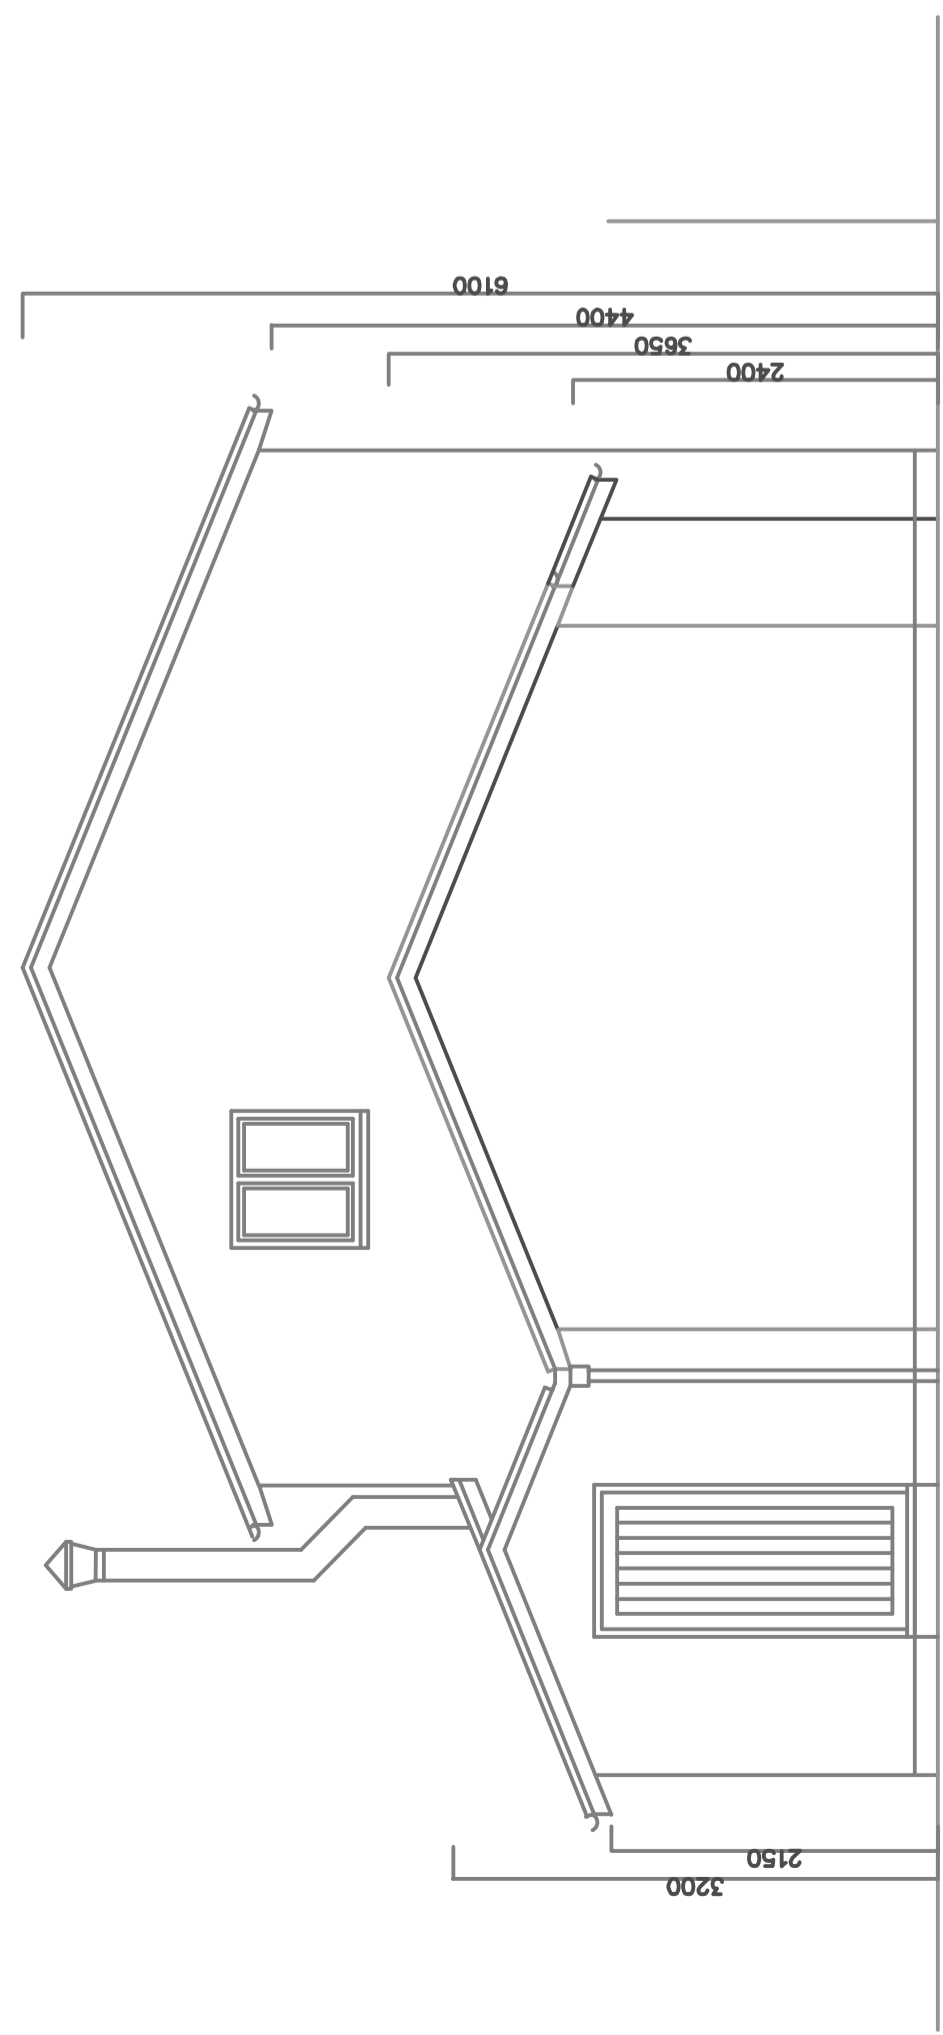


PROPOSED NORTH ELEVATION

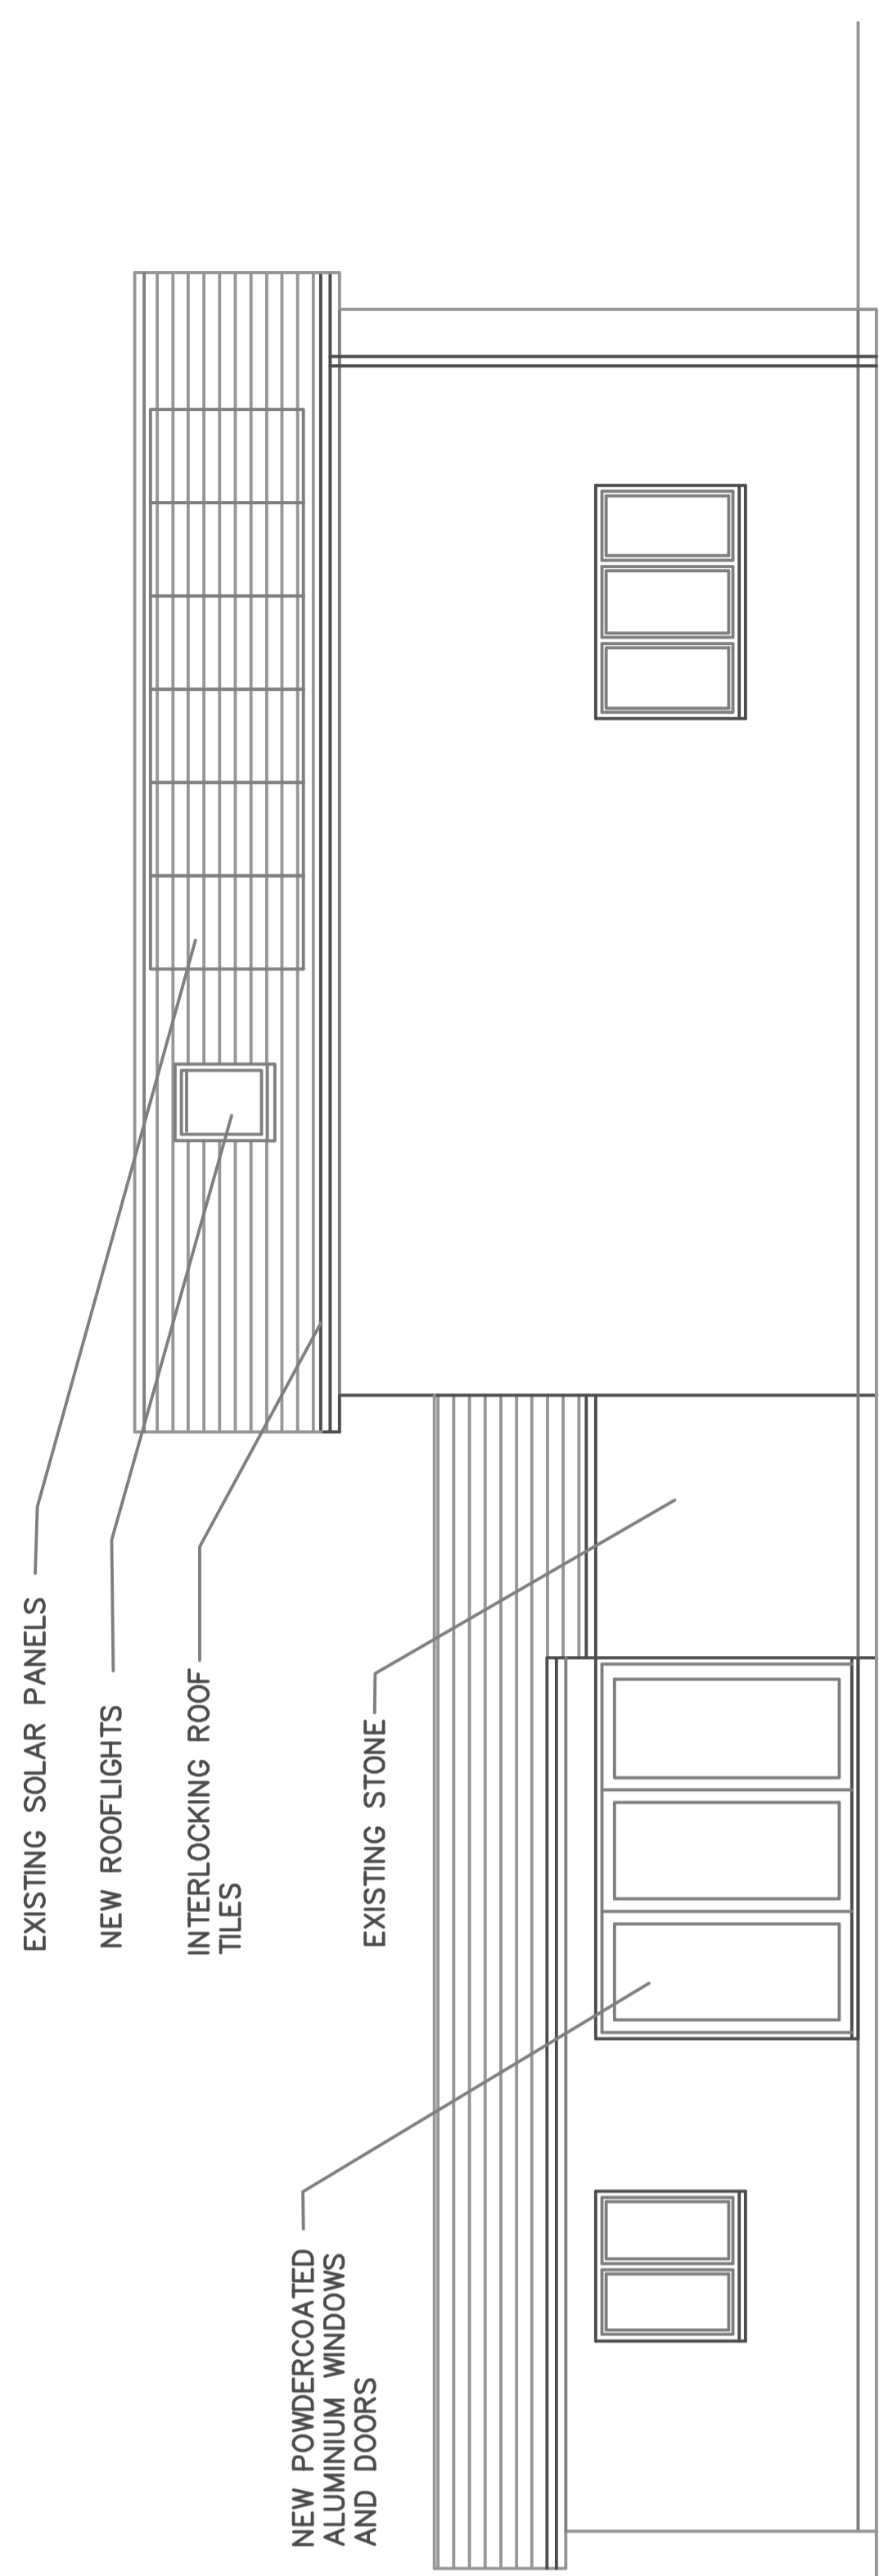

PROPOSED WEST ELEVATION

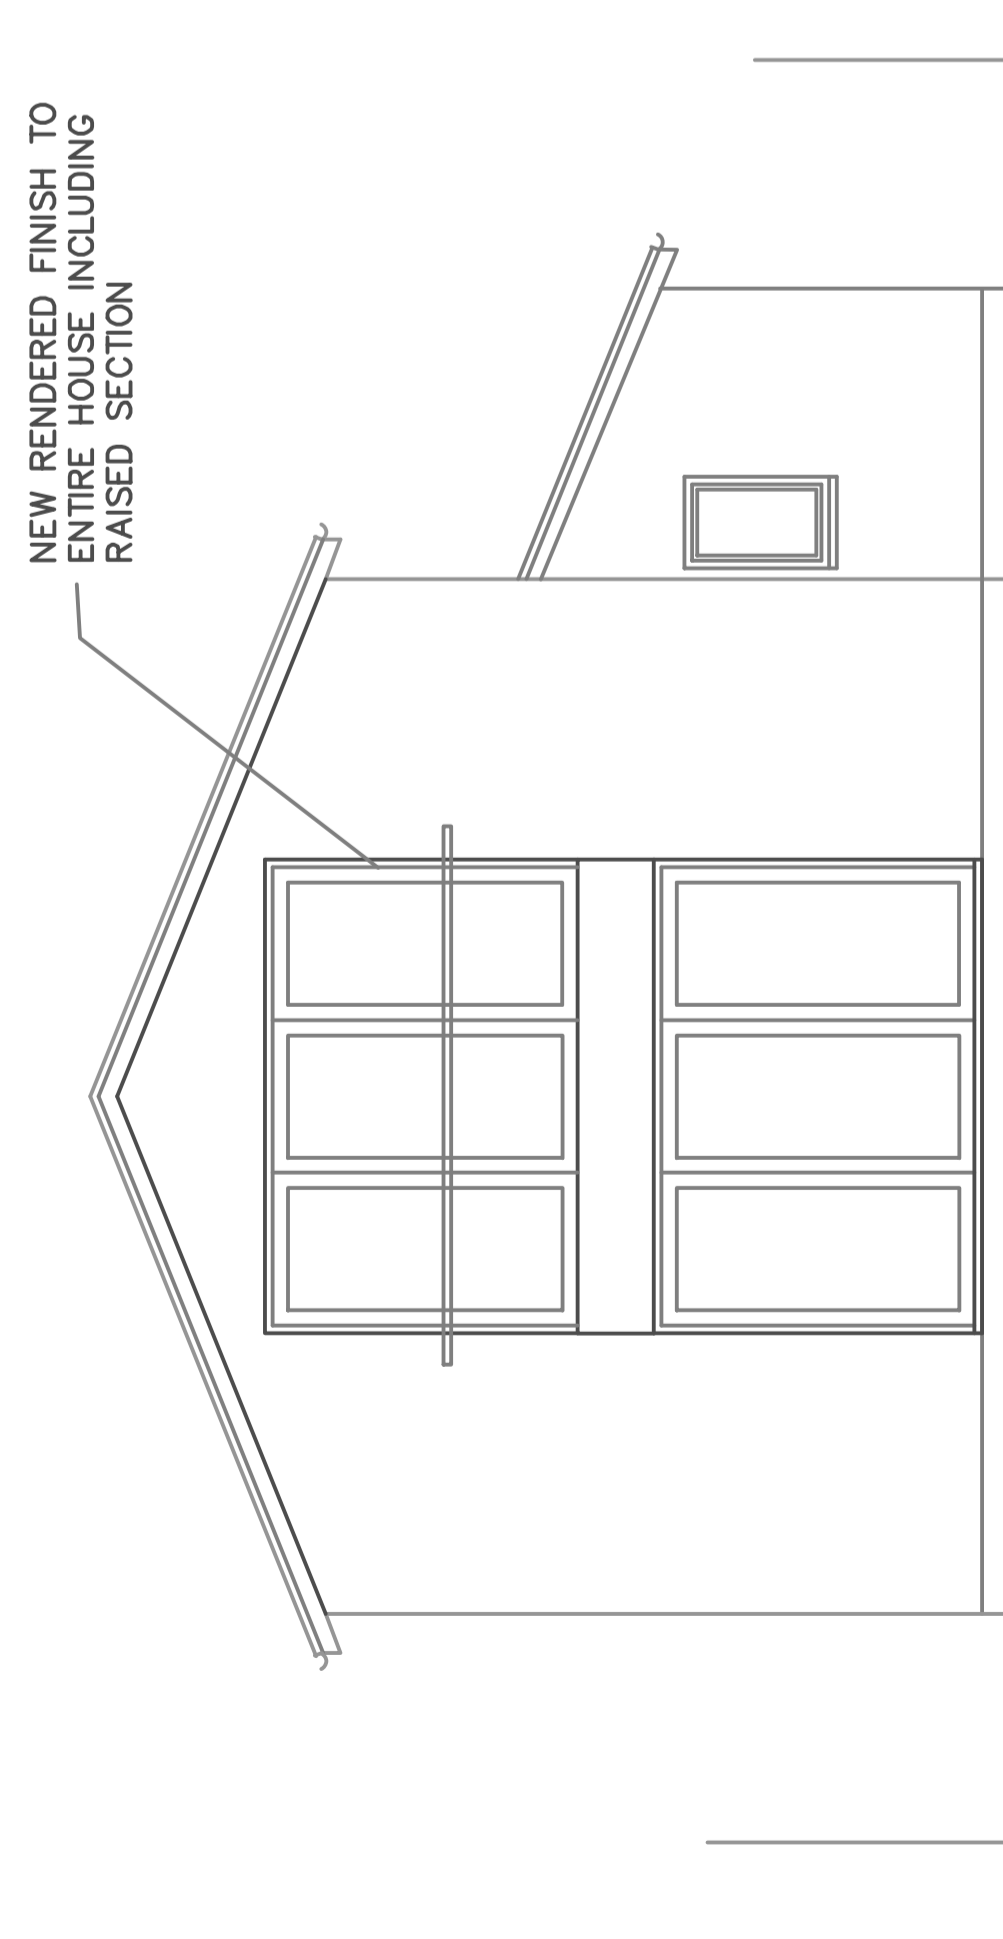

PROPOSED SOUTH ELEVATION

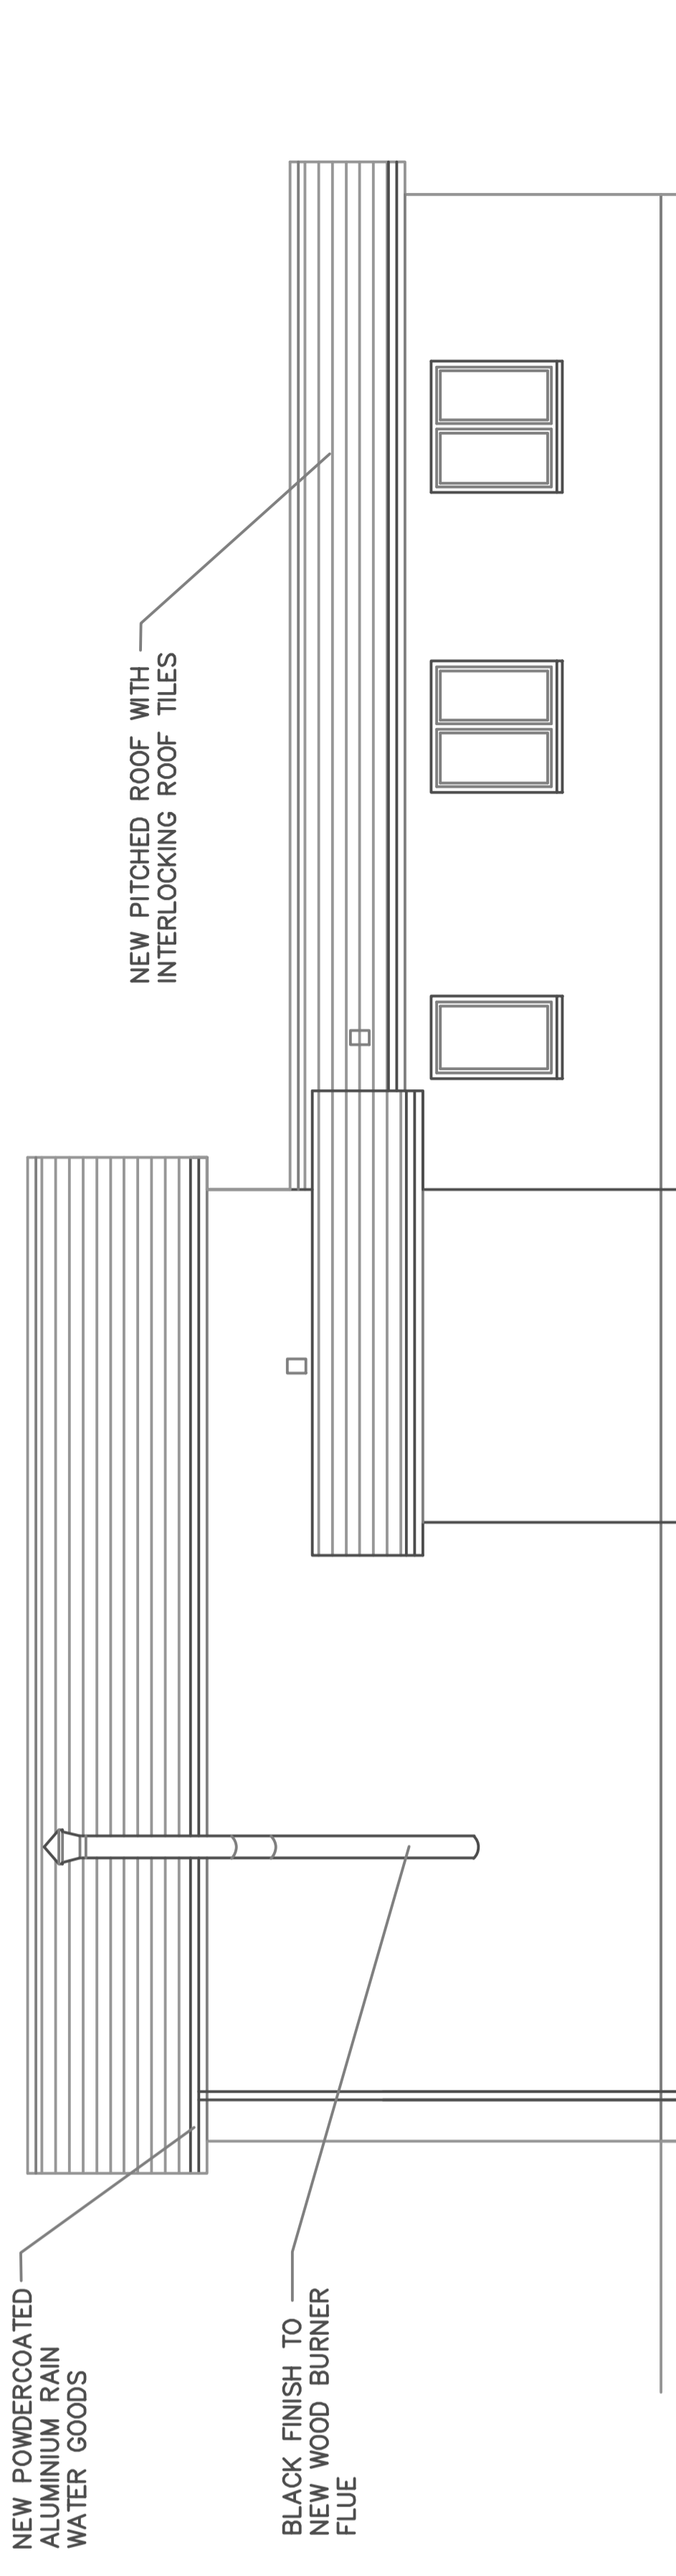

PROPOSED EAST ELEVATION

PROJECT	37 CHAPEL STREET, WARMINGTON
DRAWING	P-04- PROPOSED ELEVATIONS
SCALE	1:50 @A1
DATE	MAY 22

NOTE: DO NOT SCALE OFF THIS DRAWING. APART FROM FOR THE PURPOSES OF USE ONLY DIMENSIONS SHOWN. IF A DISCREPANCY.

NOTE: IF DRAWING PRINTED @ A3: SCALE TO BE: 1:100