
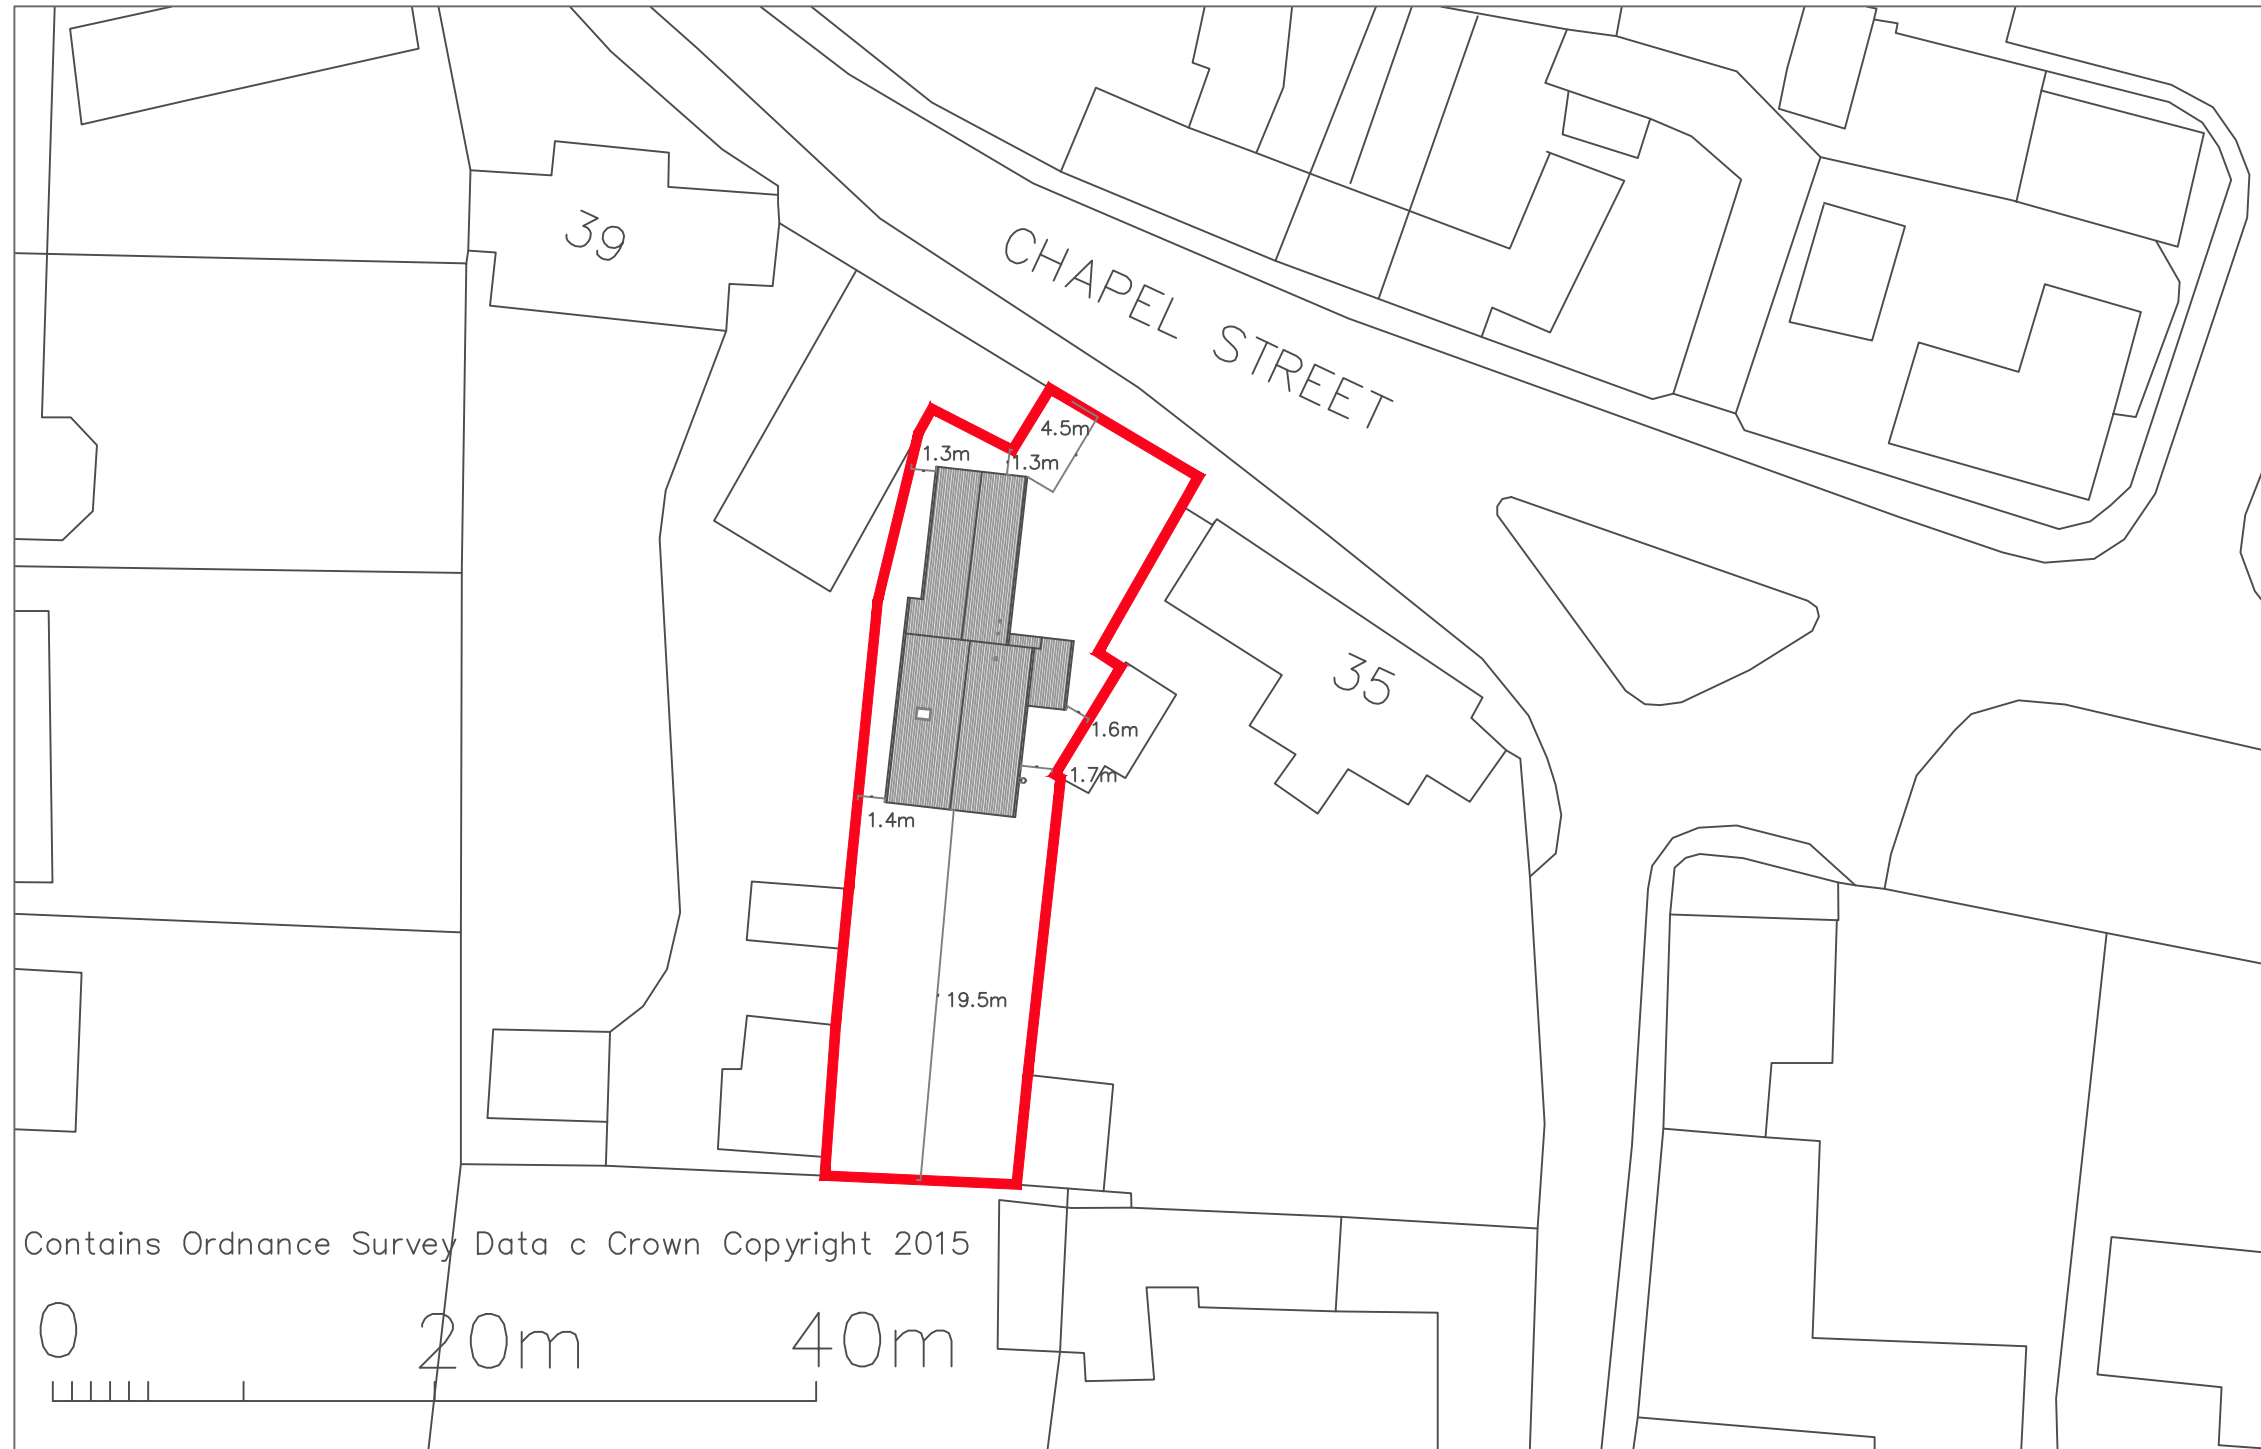


SITE LOCATION PLAN 1:1250

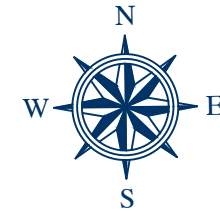

SITE PLAN 1:200

NOTES:

PROJECT	37 CHAPEL STREET, WARRINGTON	
DRAWING	P-01- SITE AND LOCATION PLANS	
SCALE	VARIES @A1	NOTE: DO NOT SCALE OFF THIS DRAWING, APART FROM FOR THE PURPOSES OF PLANNING APPLICATION. USE ONLY DIMENSIONS SHOWN, IF IN DOUBT ASK.
DATE	MAY 22	
NOTE: IF DRAWING PRINTED @ A3: SCALE TO BE: VARIES		