



FIRST FLOOR AS EXISTING




FIRST FLOOR AS PROPOSED

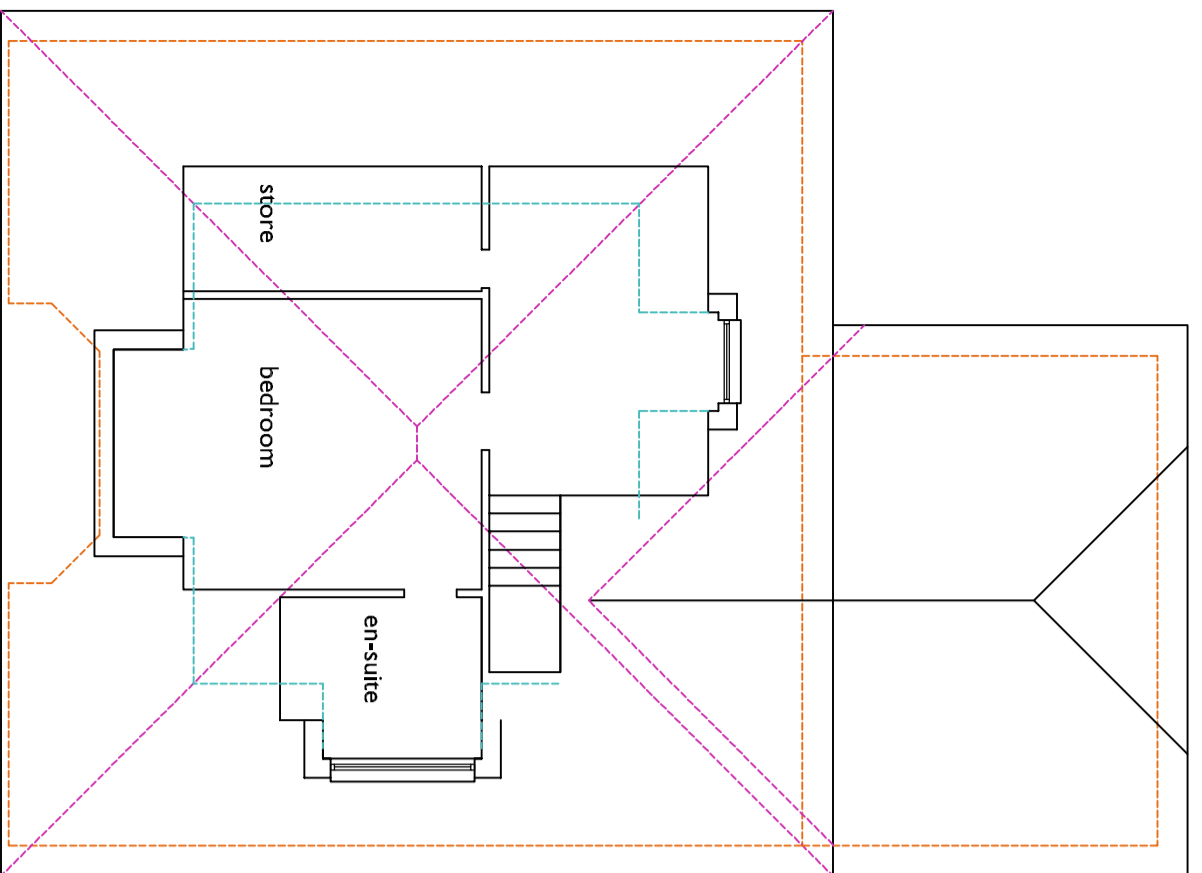


FRONT ELEVATION AS EXISTING

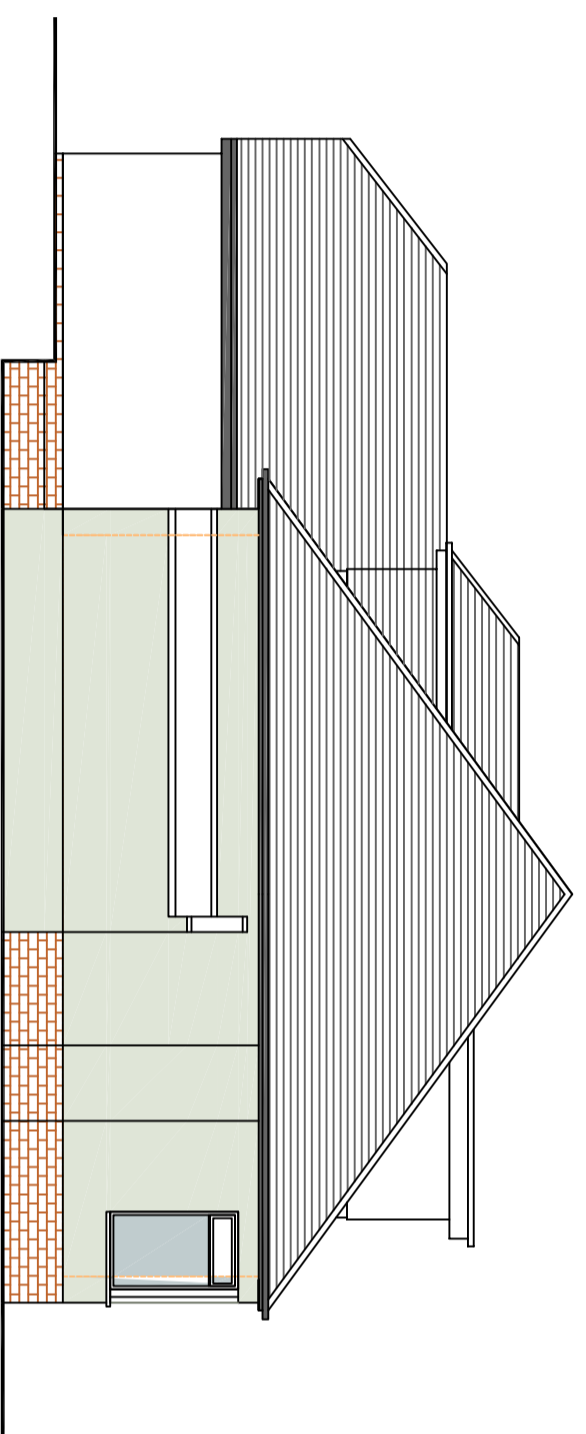


LEFT ELEVATION AS EXISTING

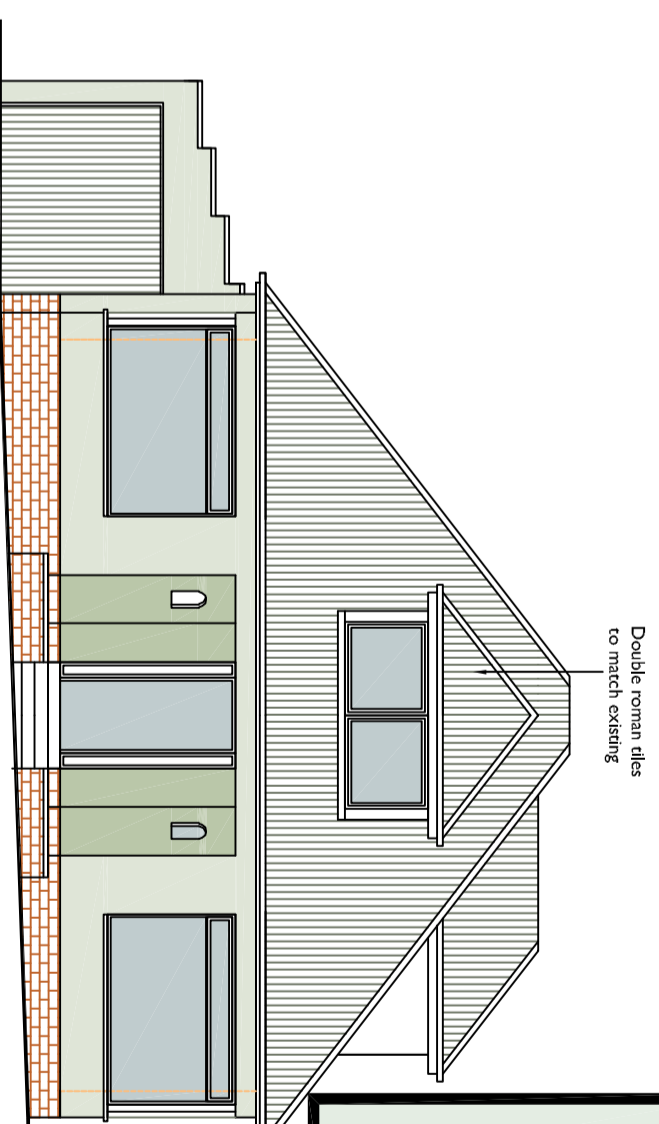


FRONT ELEVATION AS PROPOSED

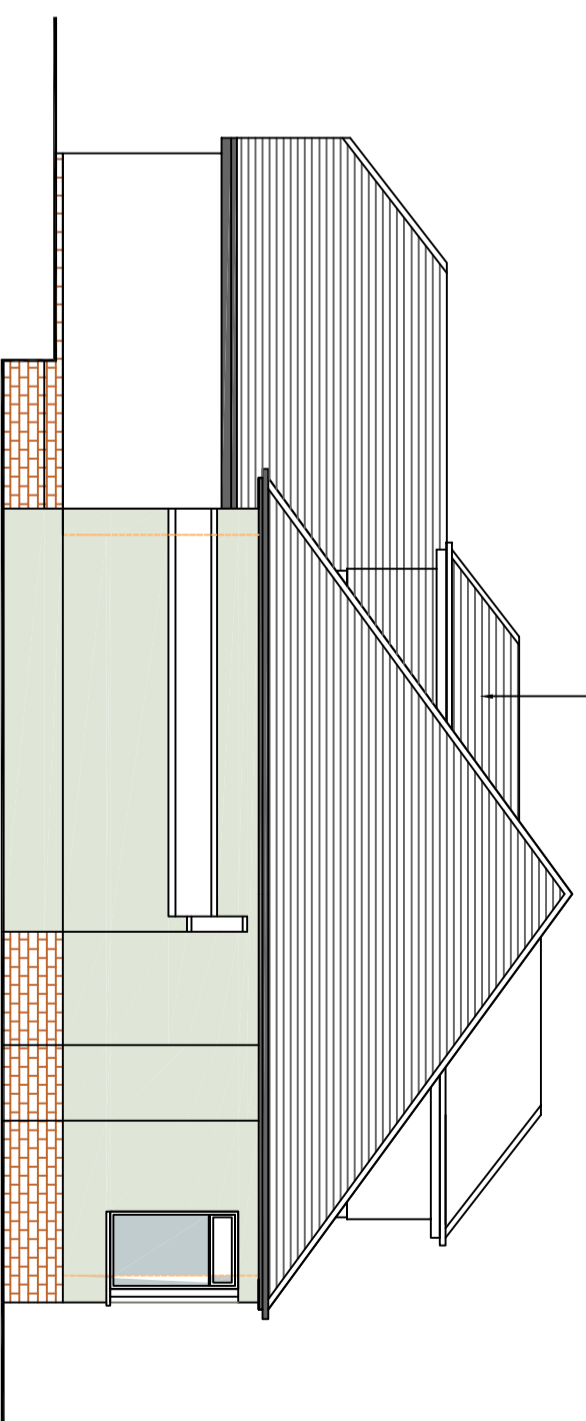


LEFT ELEVATION AS PROPOSED

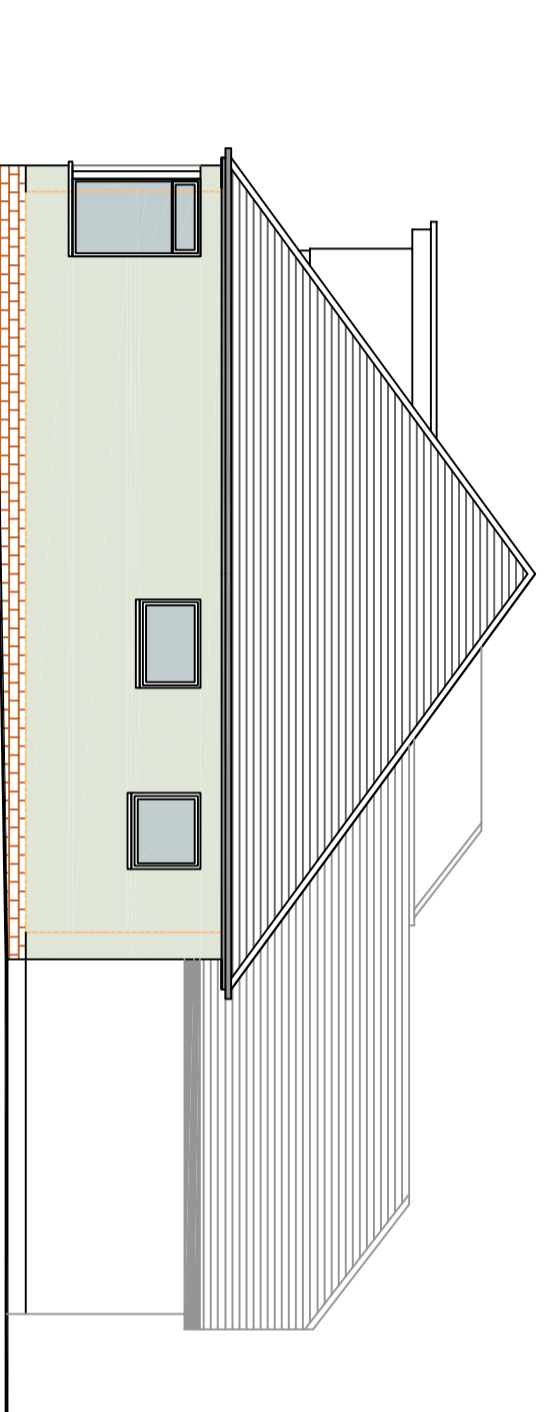


RIGHT ELEVATION AS EXISTING

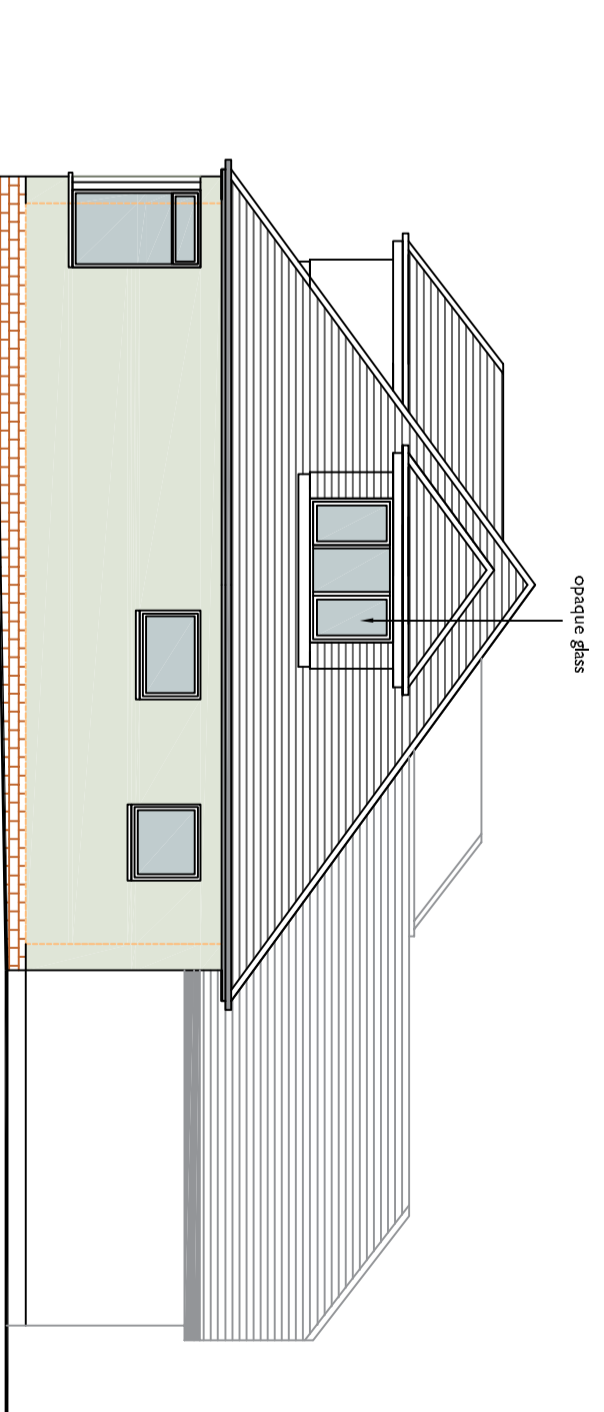

RIGHT ELEVATION AS PROPOSED

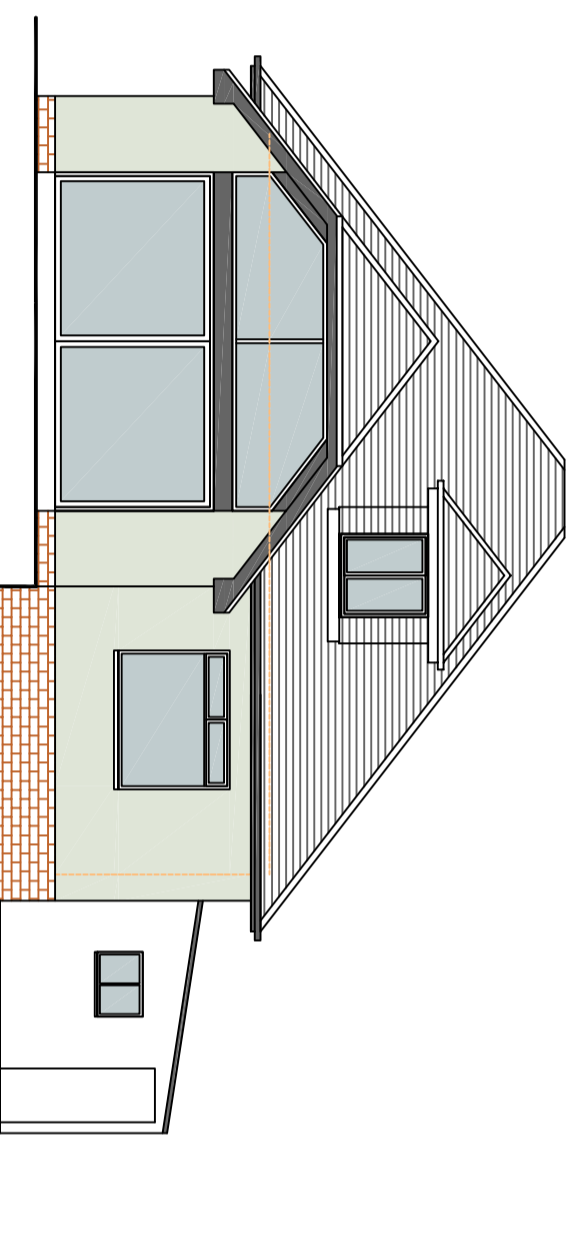

REAR ELEVATION AS EXISTING

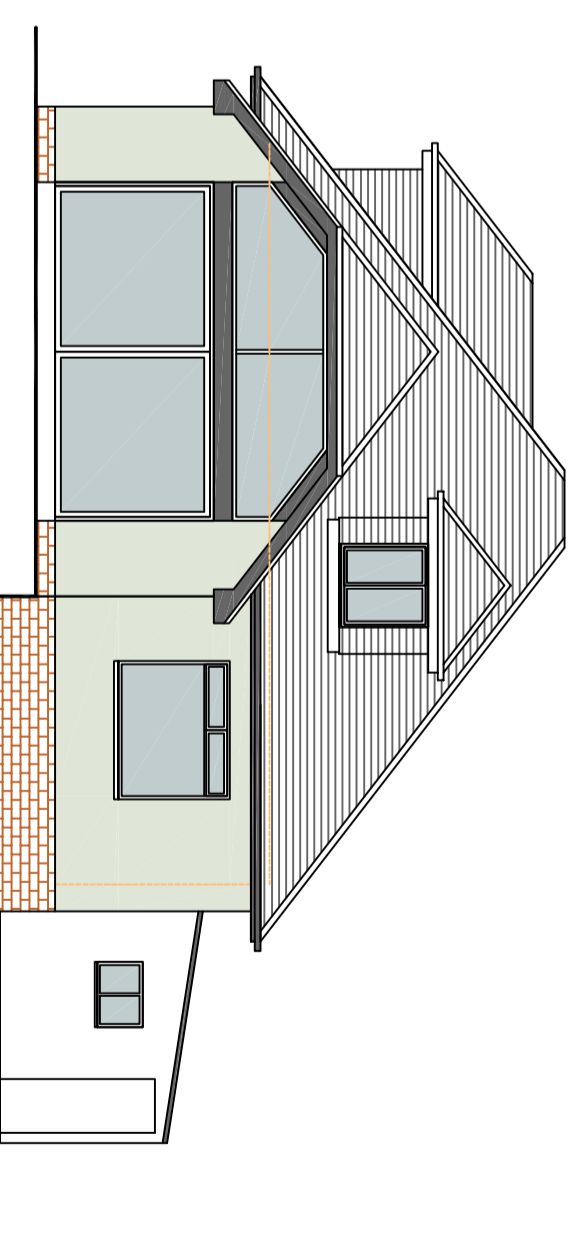

REAR ELEVATION AS PROPOSED

DEREK GORDON
24 GILMOURTON CRESCENT NEWTON MEARNS G77 5AE Plans as Existing & Proposed
1-100@ A2
Drawing 2153-06A