


scale in metres

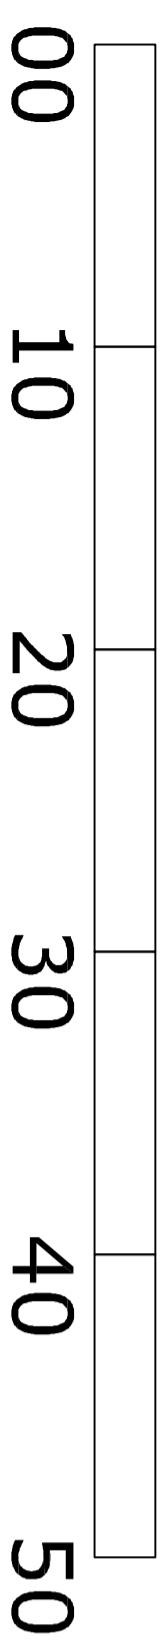

DEREK GORDON

24 GILMOURTON CRESCENT  
NEWTON MEARNS G77 5AE

Site Plan as Existing & Proposed  
1-250@A2

Drawing 2153-02