



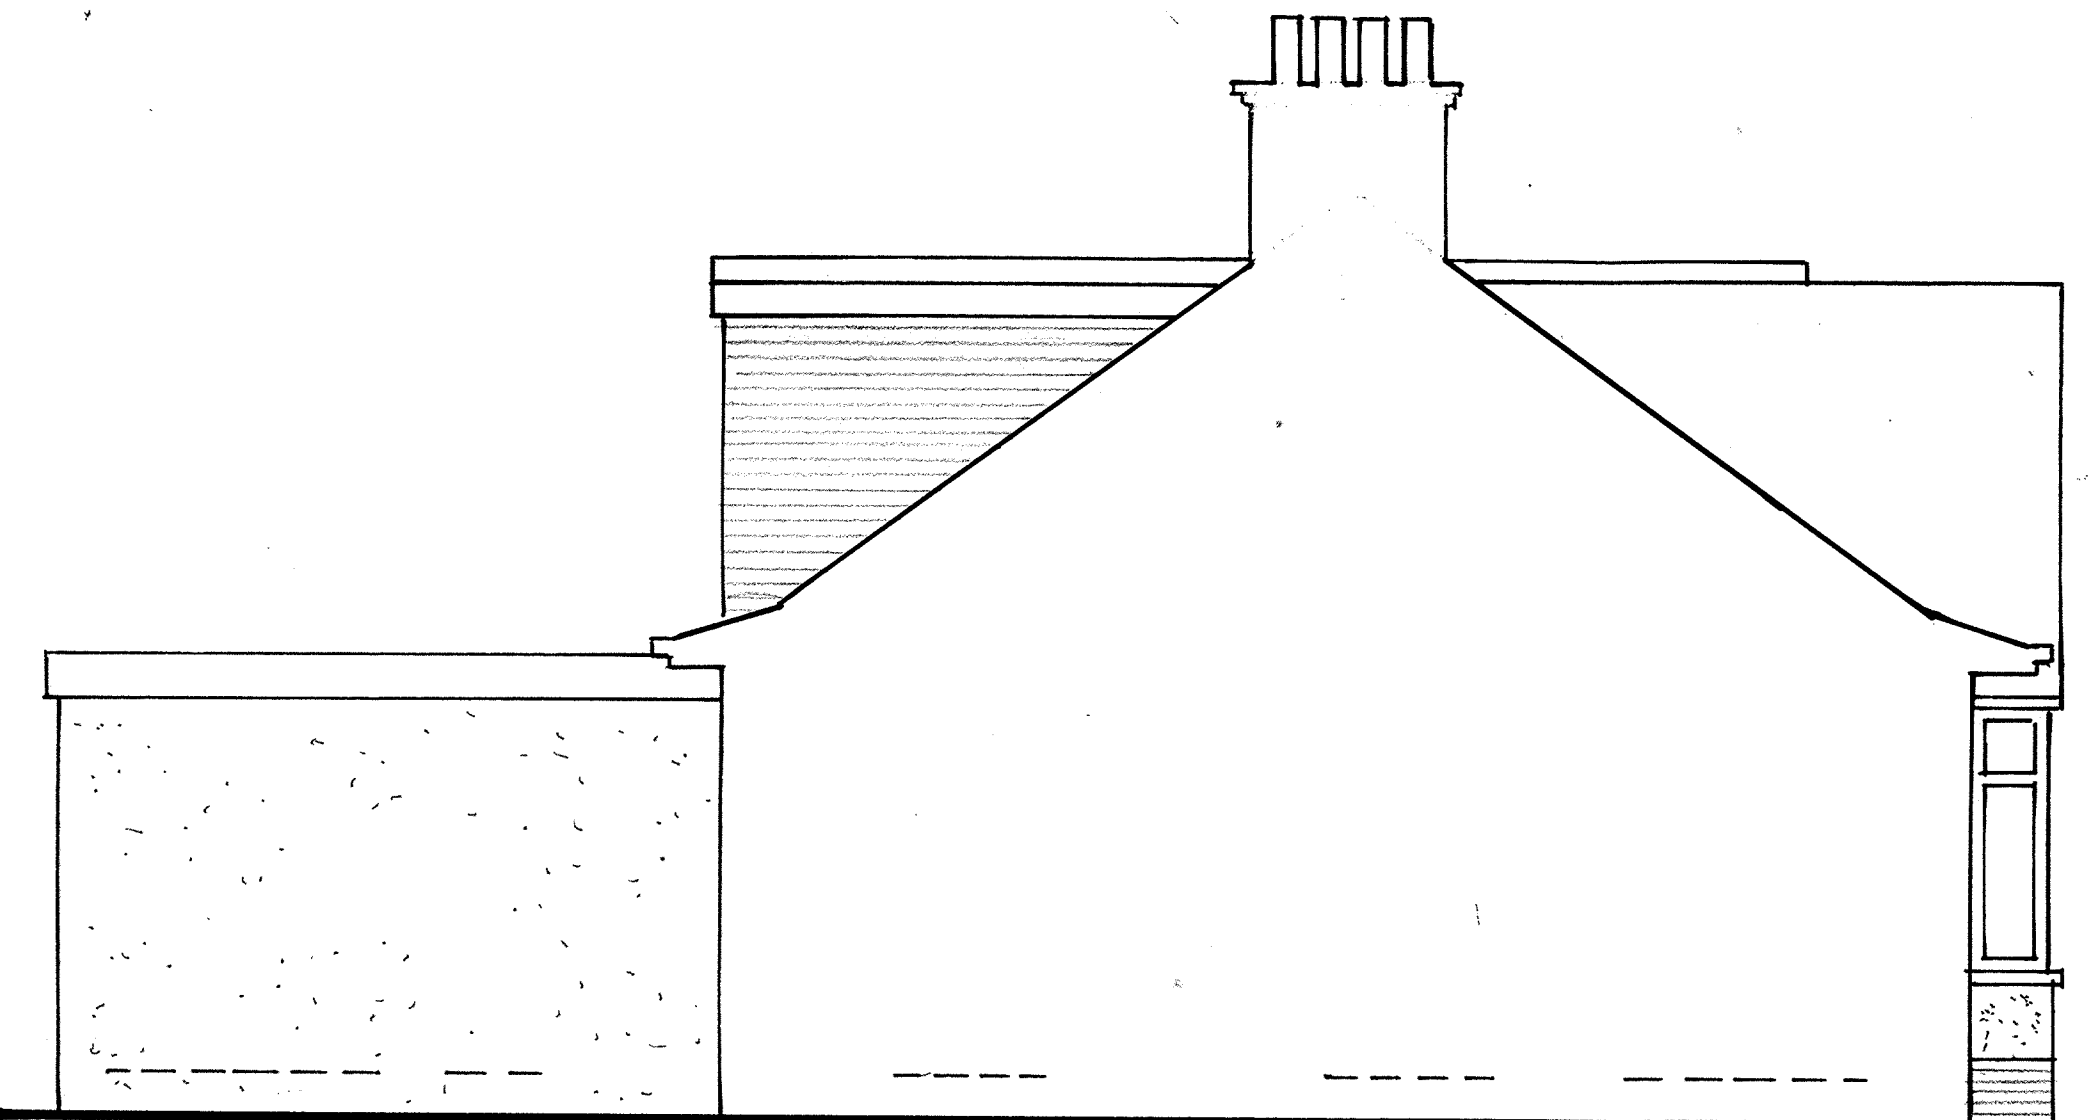


SIDE ELEVATION AS PROPOSED



ELEVATION (AS PROPOSED) TO ADJOINING PROPERTY

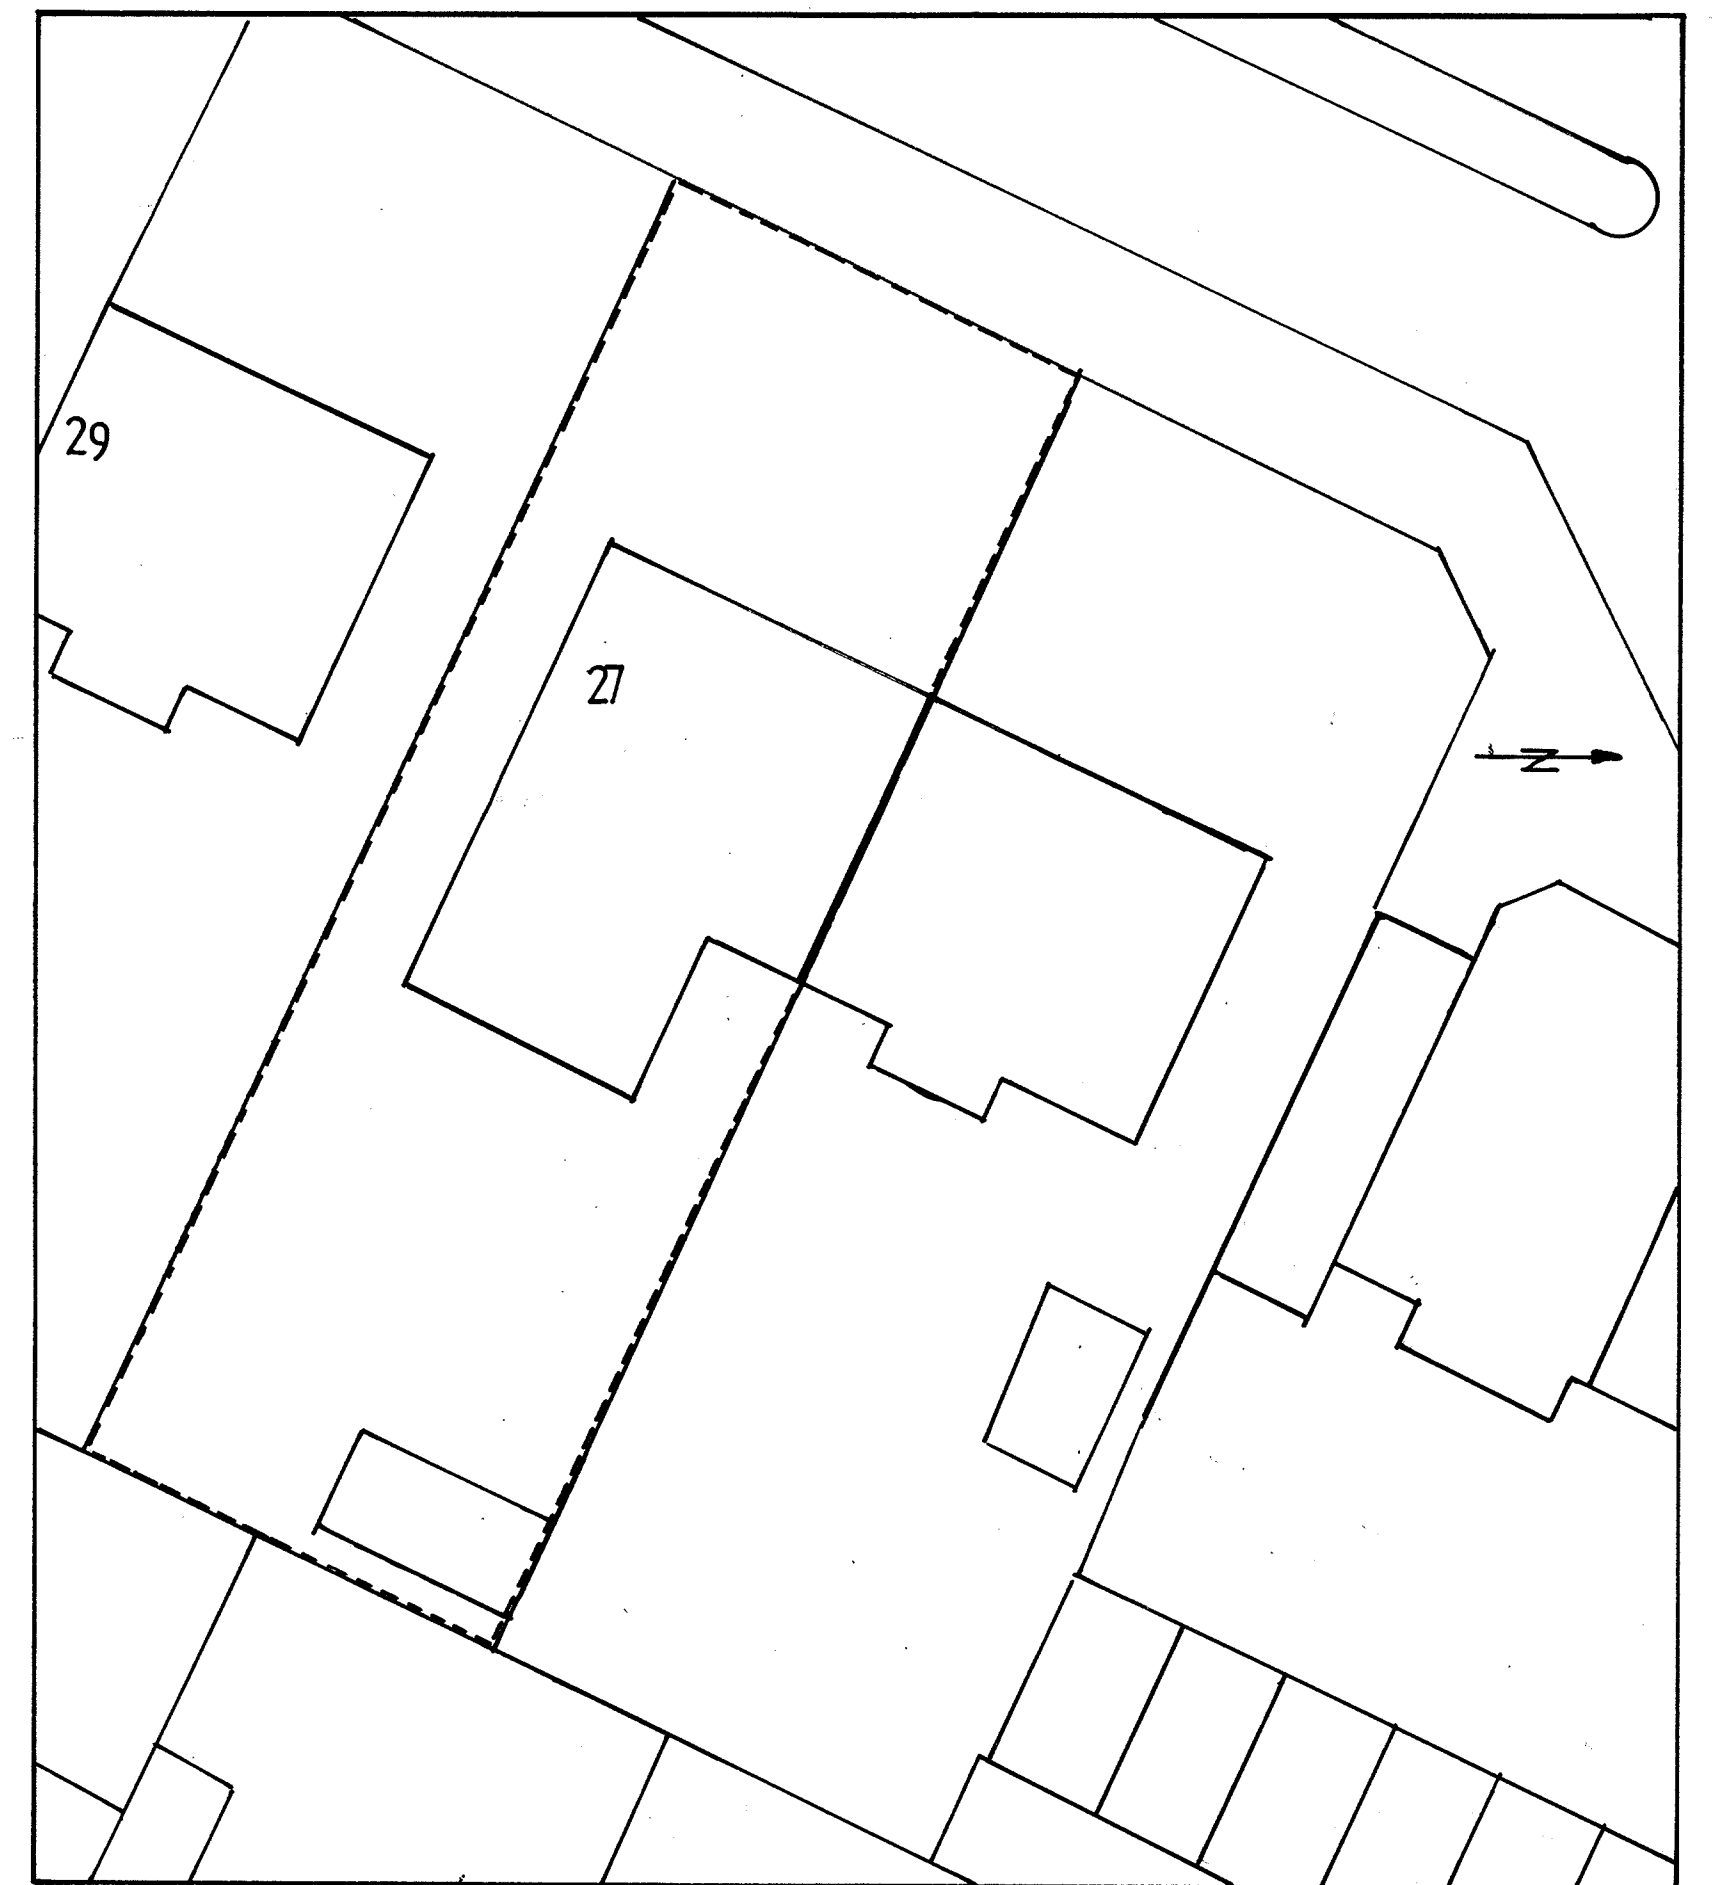

BLOCK PLAN 1:200

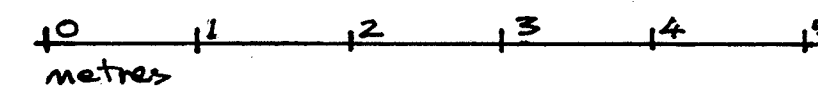

SCALE 1:50

Note:
No dimensions should be scaled from this drawing

This is a certified original of the drawing referred to
in the application dated
Dated.....Signed.....

client MR AND MRS McCall
27 FENWICK ROAD
G46 4AU

project ATTIC CONVERSION WITH
FRONT AND REAR DORMERS

drawing SIDE ELEVATIONS AS
PROPOSED AND BLOCK
PLAN

KAVANAGH ARCHITECTURAL SERVICES

215 Brenfield Road, Glasgow, G44 3PB

Tel 0141 586 6468

dwg.no	revision	scale
800/4		1:50
		1:200