



GROUND FLOOR - Proposed 1:50


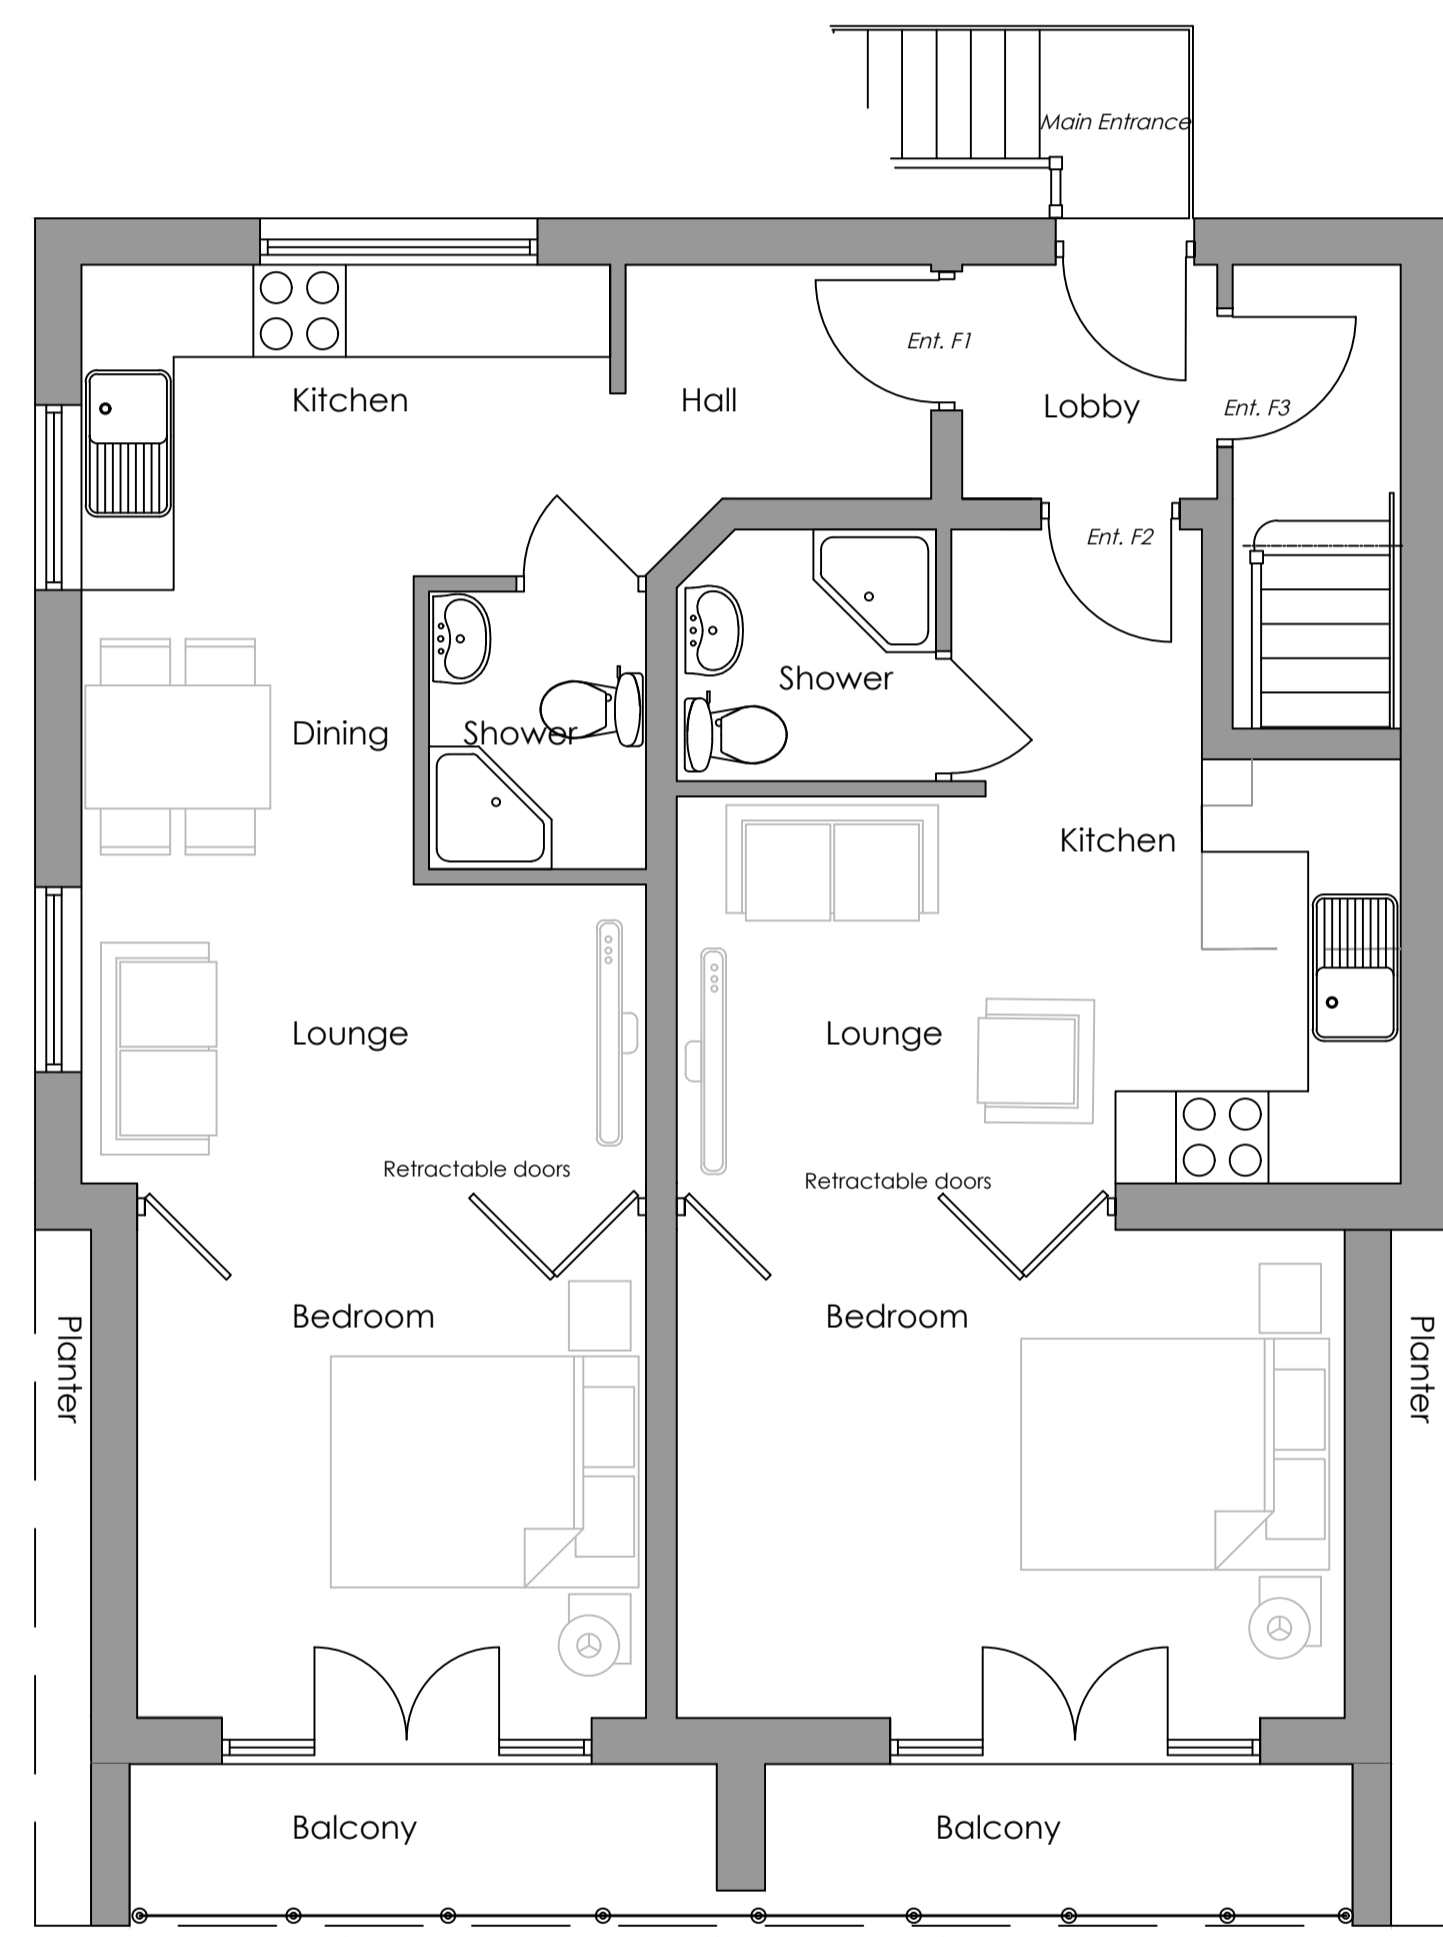


FIRST FLOOR - Proposed 1:50

FLAT 01 = 37m² (excluding external areas)
 FLAT 02 = 37m² (excluding external areas)

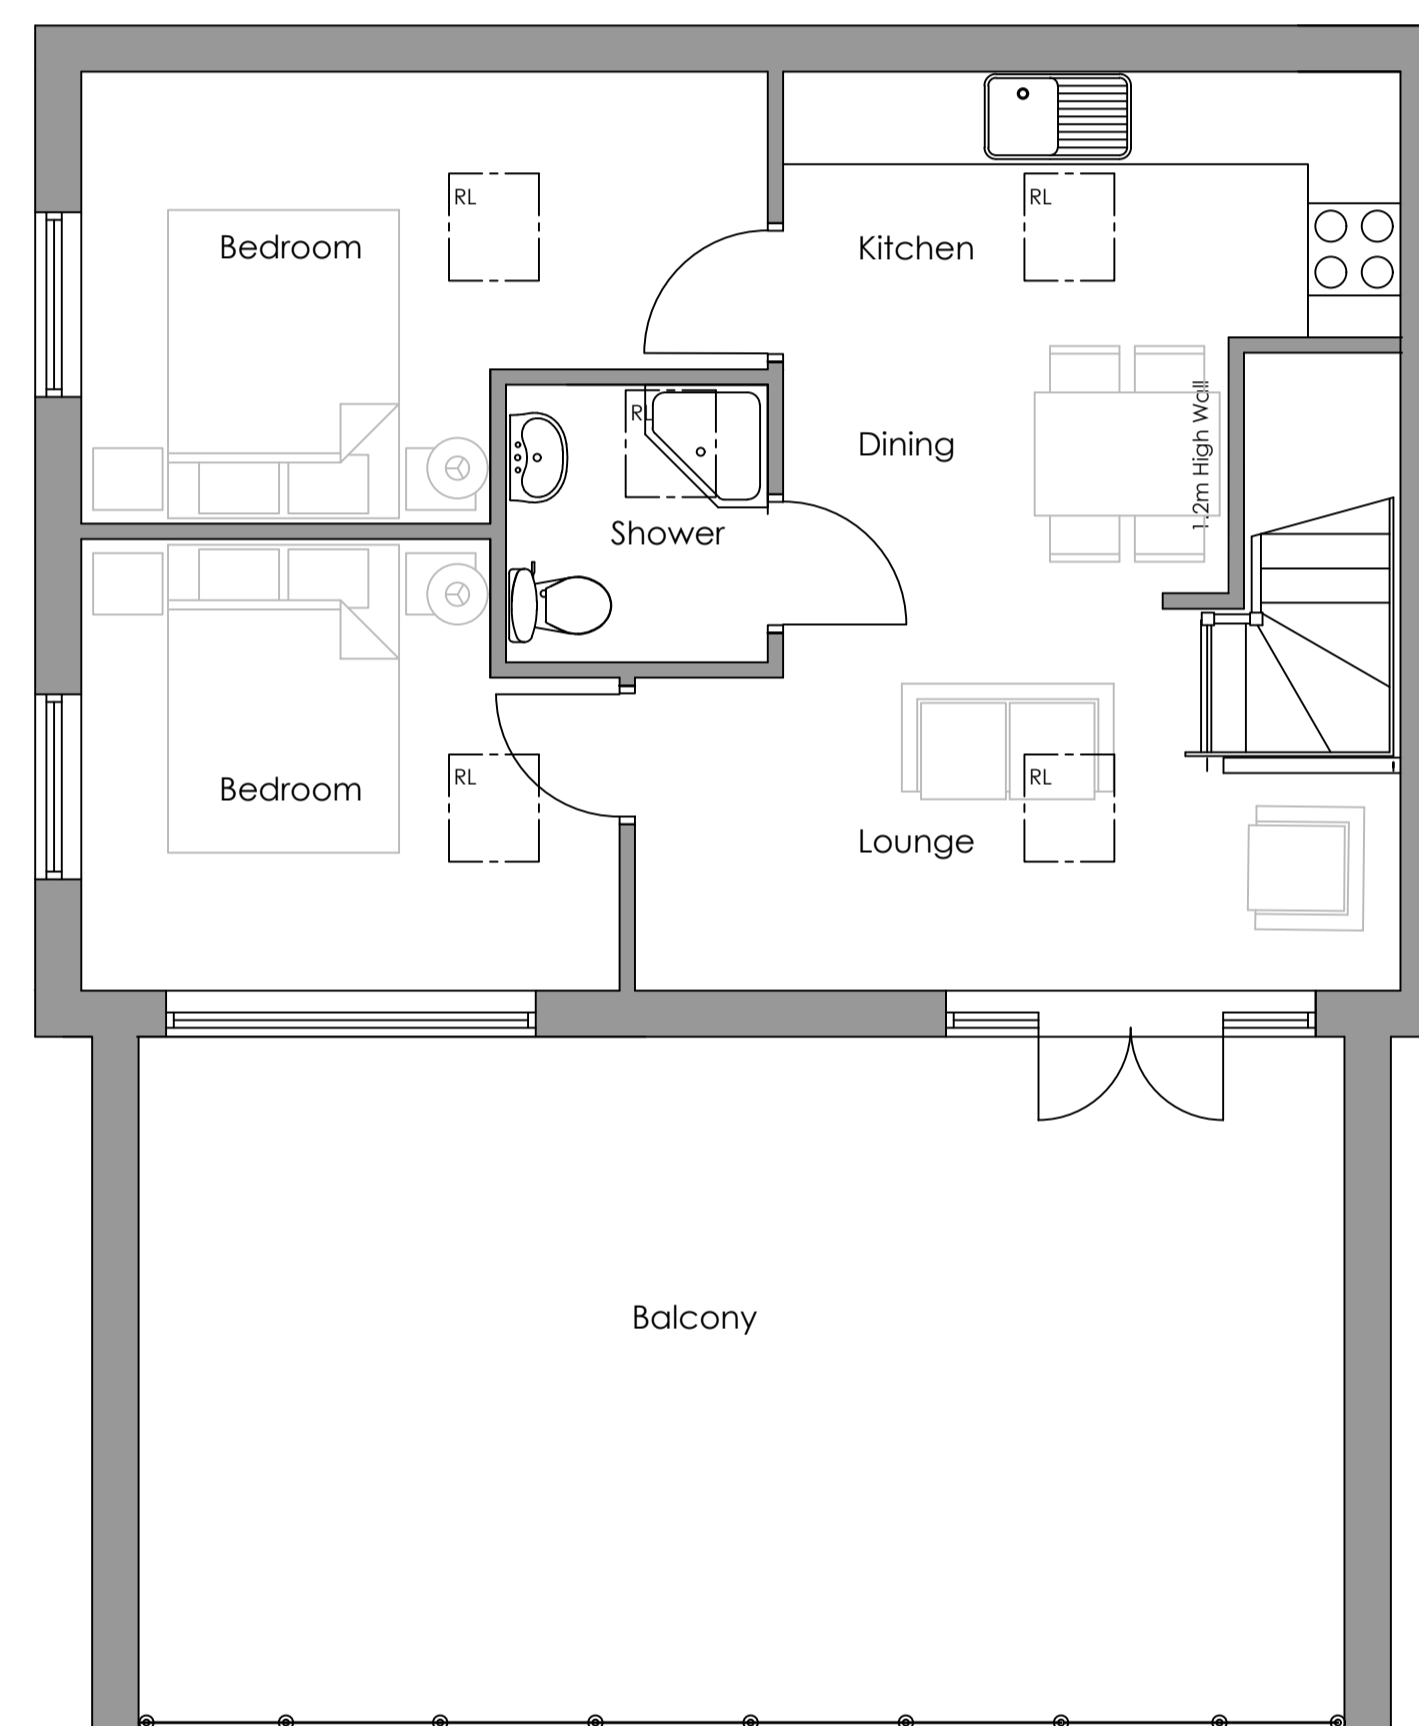


SECOND FLOOR (LOFT) - Proposed 1:50
 FLAT 03 = 57m²

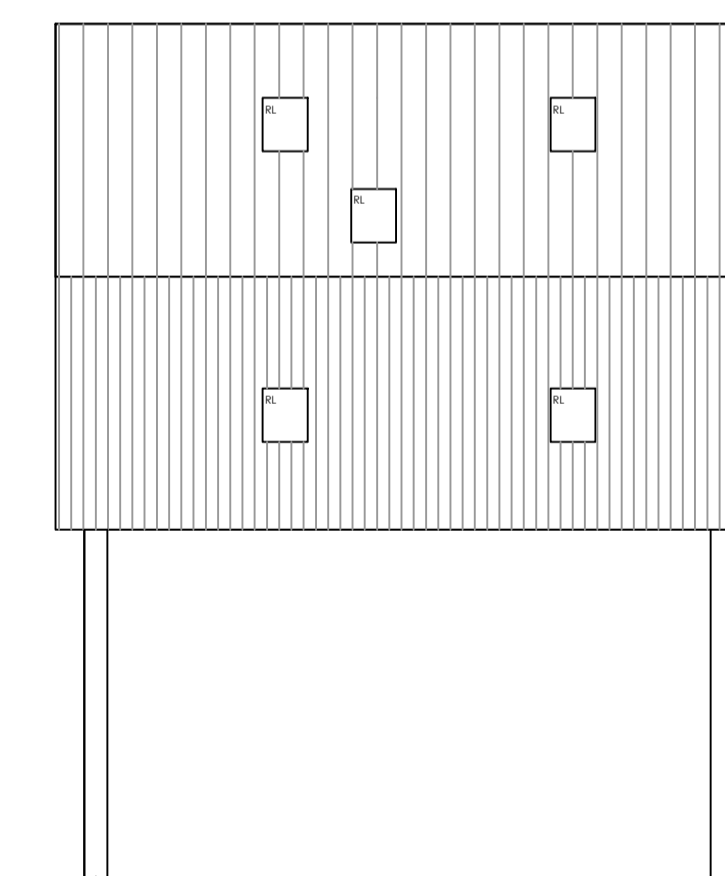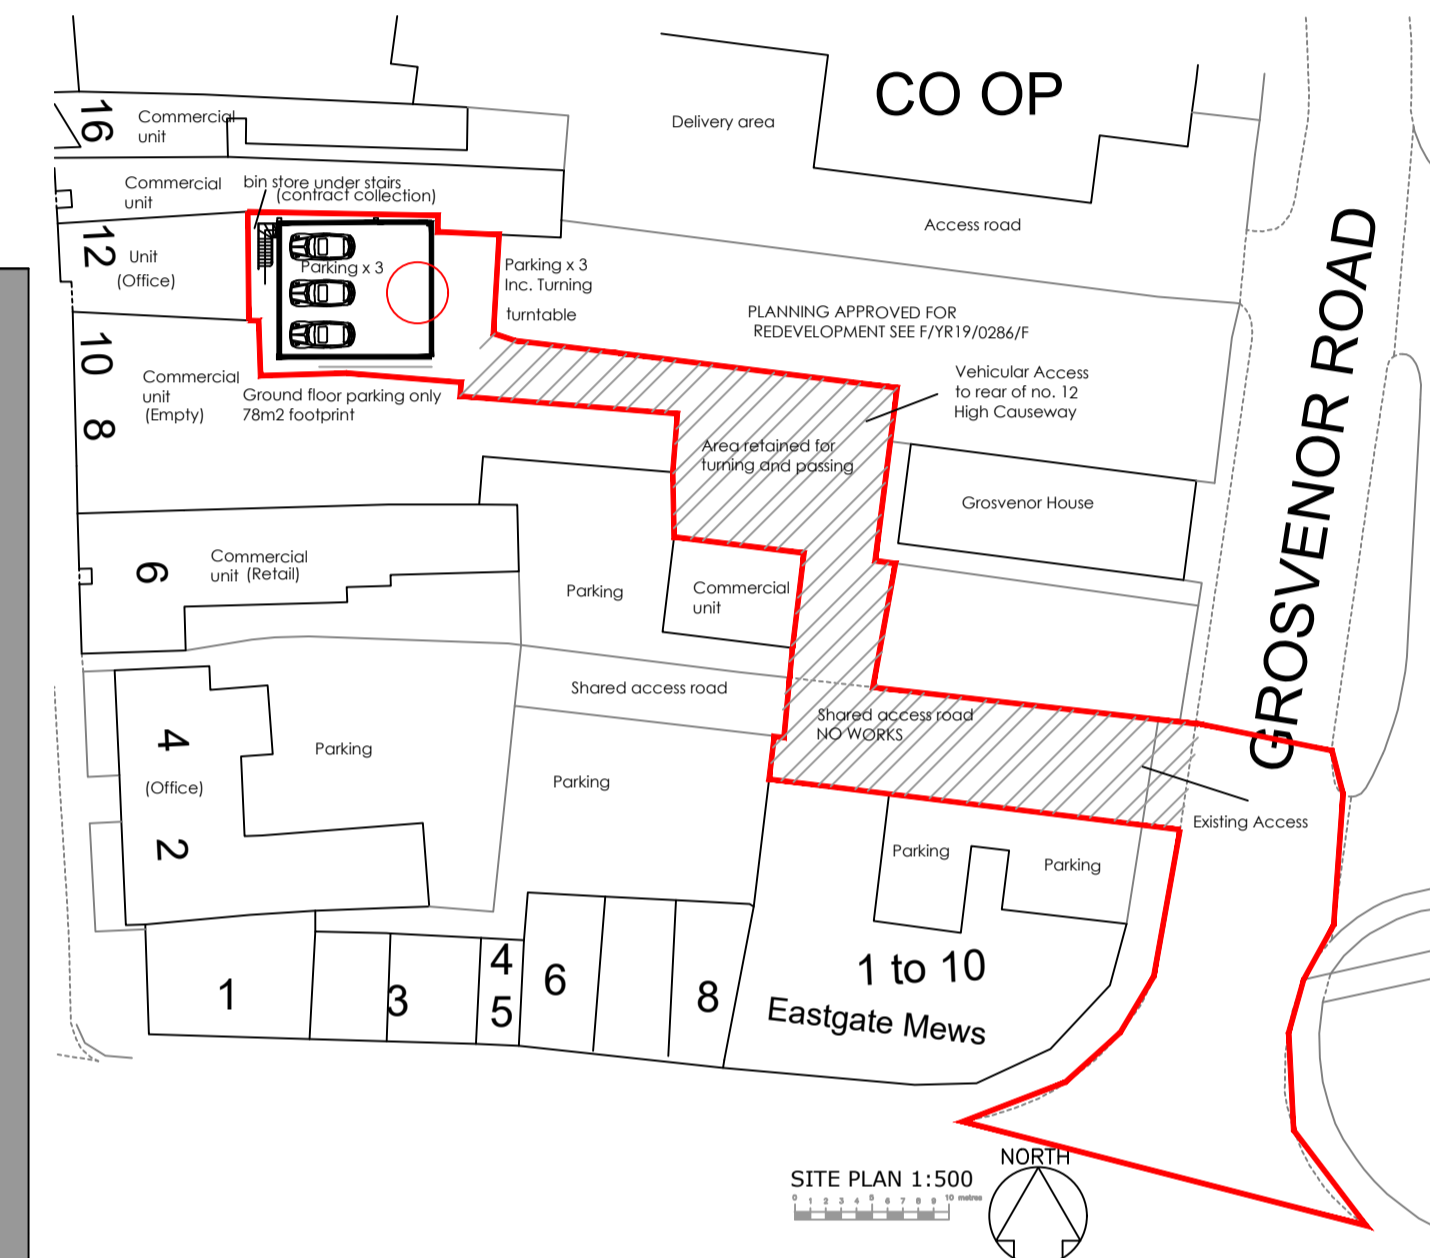

Roof Plan 1:100



LOCATION PLAN 1:1250

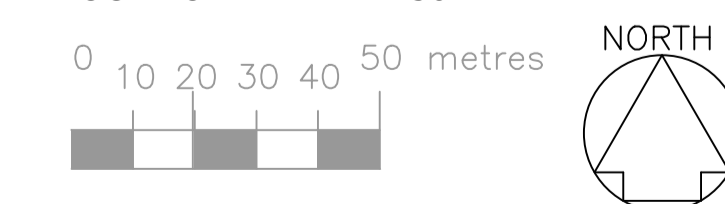

Revision:	
Project:	HIGH CAUSEWAY WHITTLESEY
Description:	NEW FLATS
Date:	21-02-2022
Scale & Sheet Size:	VARIOUS @ A1
Drawing Ref:	

PL01a



Taylor Planning & Building Consultants
 4 Dapple Gardens
 Whittlesey
 Peterborough
 PE7 1LW
 07469210782
 www.TaylorPlanningandBuilding.co.uk

J2207



The details shown on this drawing are confidential and the exclusive property of Taylor Planning and Building Consultants. No use, copy or disclosure of this drawing may be made without written permission and it is to be returned to TPBC Limited upon request.